


Maps reproduced with permission of the Director of Lands, © Hong Kong Government

Plot Drw: R:\ustinet\NTR\PROJECTS\NEX2213_C_331_ENS_M54_030E.dgn
Model Name: NEX2213_C_331_ENS_M54_030E.dgn
PLOT DATE: 08/11/2011
PRINTED BY: ZHOUH
PLOT DATE: 08/11/2011

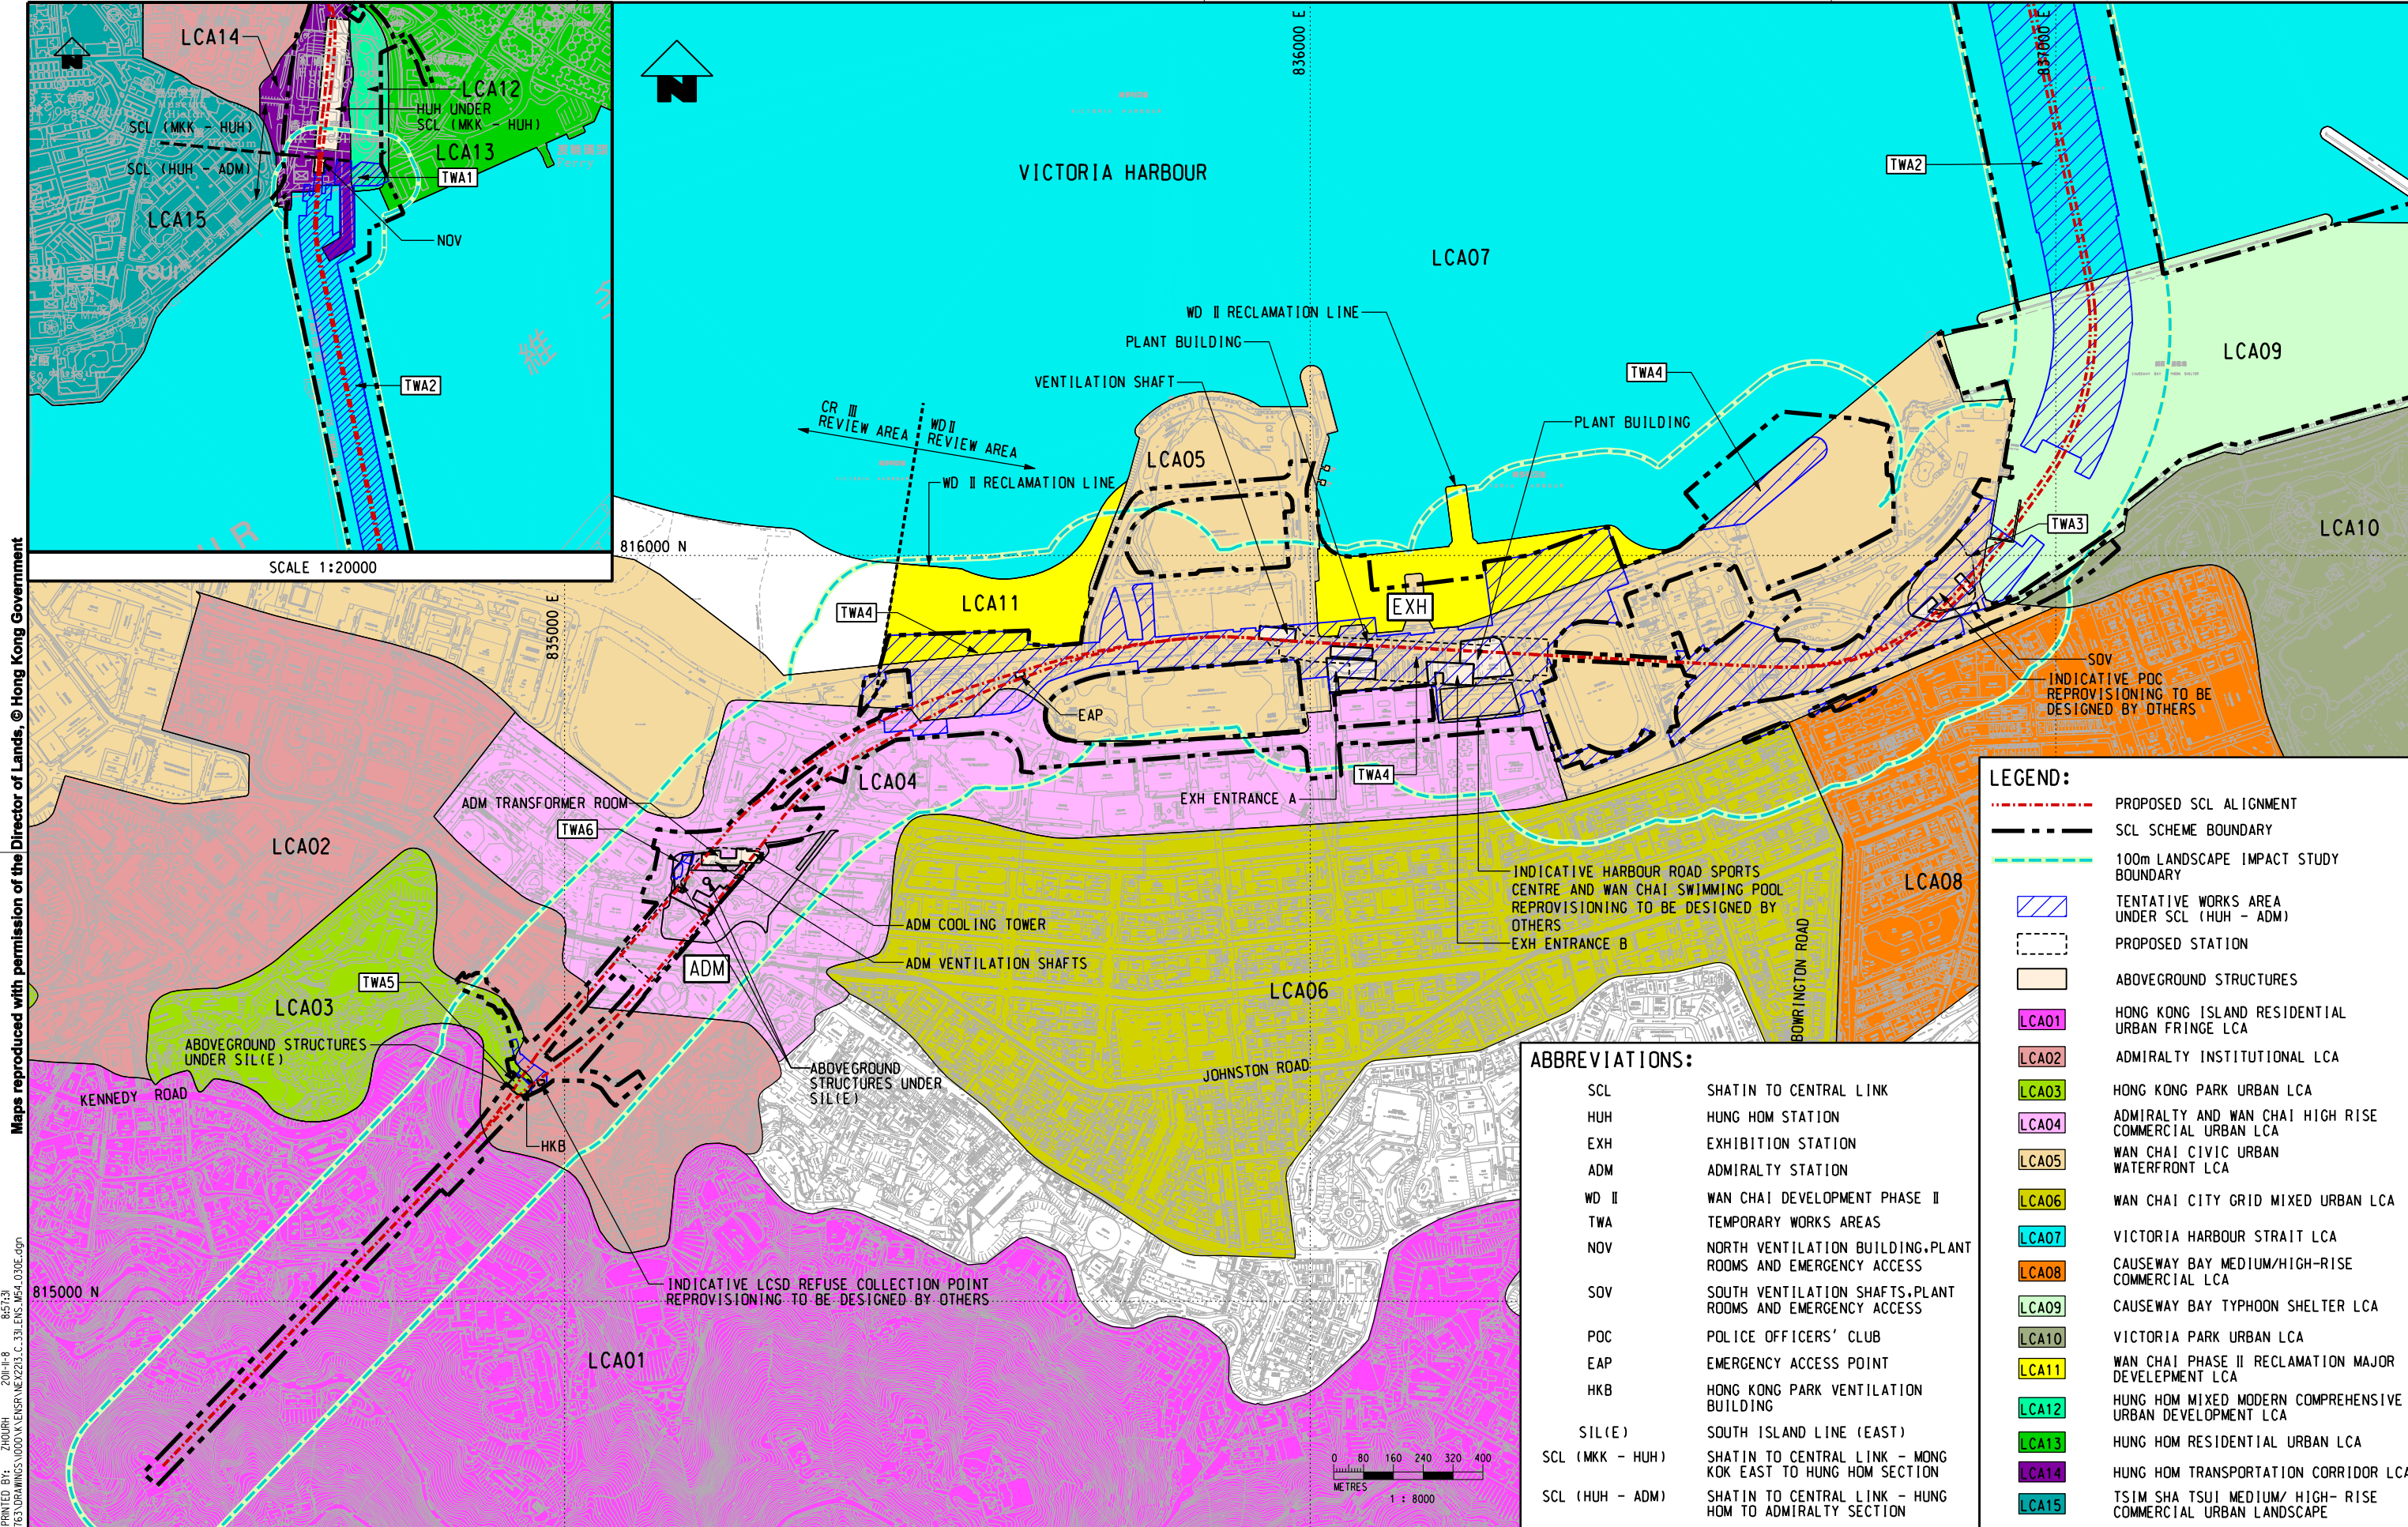

LEGEND:

- PROPOSED SCL ALIGNMENT
- SCL SCHEME BOUNDARY
- 100m LANDSCAPE IMPACT STUDY BOUNDARY
- TENTATIVE WORKS AREA UNDER SCL (HUH - ADM)
- PROPOSED STATION
- ABOVEGROUND STRUCTURES
- LCA01 HONG KONG ISLAND RESIDENTIAL URBAN FRINGE LCA
- LCA02 ADMIRALTY INSTITUTIONAL LCA
- LCA03 HONG KONG PARK URBAN LCA
- LCA04 ADMIRALTY AND WAN CHAI HIGH RISE COMMERCIAL URBAN LCA
- LCA05 WAN CHAI CIVIC URBAN WATERFRONT LCA
- LCA06 WAN CHAI CITY GRID MIXED URBAN LCA
- LCA07 VICTORIA HARBOUR STRAIT LCA
- LCA08 CAUSEWAY BAY MEDIUM/HIGH-RISE COMMERCIAL LCA
- LCA09 CAUSEWAY BAY TYPHOON SHELTER LCA
- LCA10 VICTORIA PARK URBAN LCA
- LCA11 WAN CHAI PHASE II RECLAMATION MAJOR DEVELOPEMENT LCA
- LCA12 HUNG HOM MIXED MODERN COMPREHENSIVE URBAN DEVELOPMENT LCA
- LCA13 HUNG HOM RESIDENTIAL URBAN LCA
- LCA14 HUNG HOM TRANSPORTATION CORRIDOR LCA
- LCA15 TSIM SHA TSUI MEDIUM/ HIGH- RISE COMMERCIAL URBAN LANDSCAPE

ABBREVIATIONS:

SCL	SHATIN TO CENTRAL LINK
HUH	HUNG HOM STATION
EXH	EXHIBITION STATION
ADM	ADMIRALTY STATION
WD II	WAN CHAI DEVELOPMENT PHASE II
TWA	TEMPORARY WORKS AREAS
NOV	NORTH VENTILATION BUILDING, PLANT ROOMS AND EMERGENCY ACCESS
SOV	SOUTH VENTILATION SHAFTS, PLANT ROOMS AND EMERGENCY ACCESS
POC	POLICE OFFICERS' CLUB
EAP	EMERGENCY ACCESS POINT
HKB	HONG KONG PARK VENTILATION BUILDING
SIL(E)	SOUTH ISLAND LINE (EAST)
SCL (MKK - HUH)	SHATIN TO CENTRAL LINK - MONG KOK EAST TO HUNG HOM SECTION
SCL (HUH - ADM)	SHATIN TO CENTRAL LINK - HUNG HOM TO ADMIRALTY SECTION

DRAWN YJP				DESIGNED ---				CHECKED LCR				APPROVED ---				DATE 08/NOV/2011				ORIGINATOR				CADD REF. NEX2213_C_331_ENS_M54_030E.dgn				TITLE			
																												NEX/2213			
																												EIA STUDY FOR SCL (HUH - ADM)			
																												LANDSCAPE CHARACTER AREA			
																												SCALE 1 : 8000 (A3)			
																												FIGURE NO. NEX2213/C/331/ENS/M54/030			
																												REV. F			