


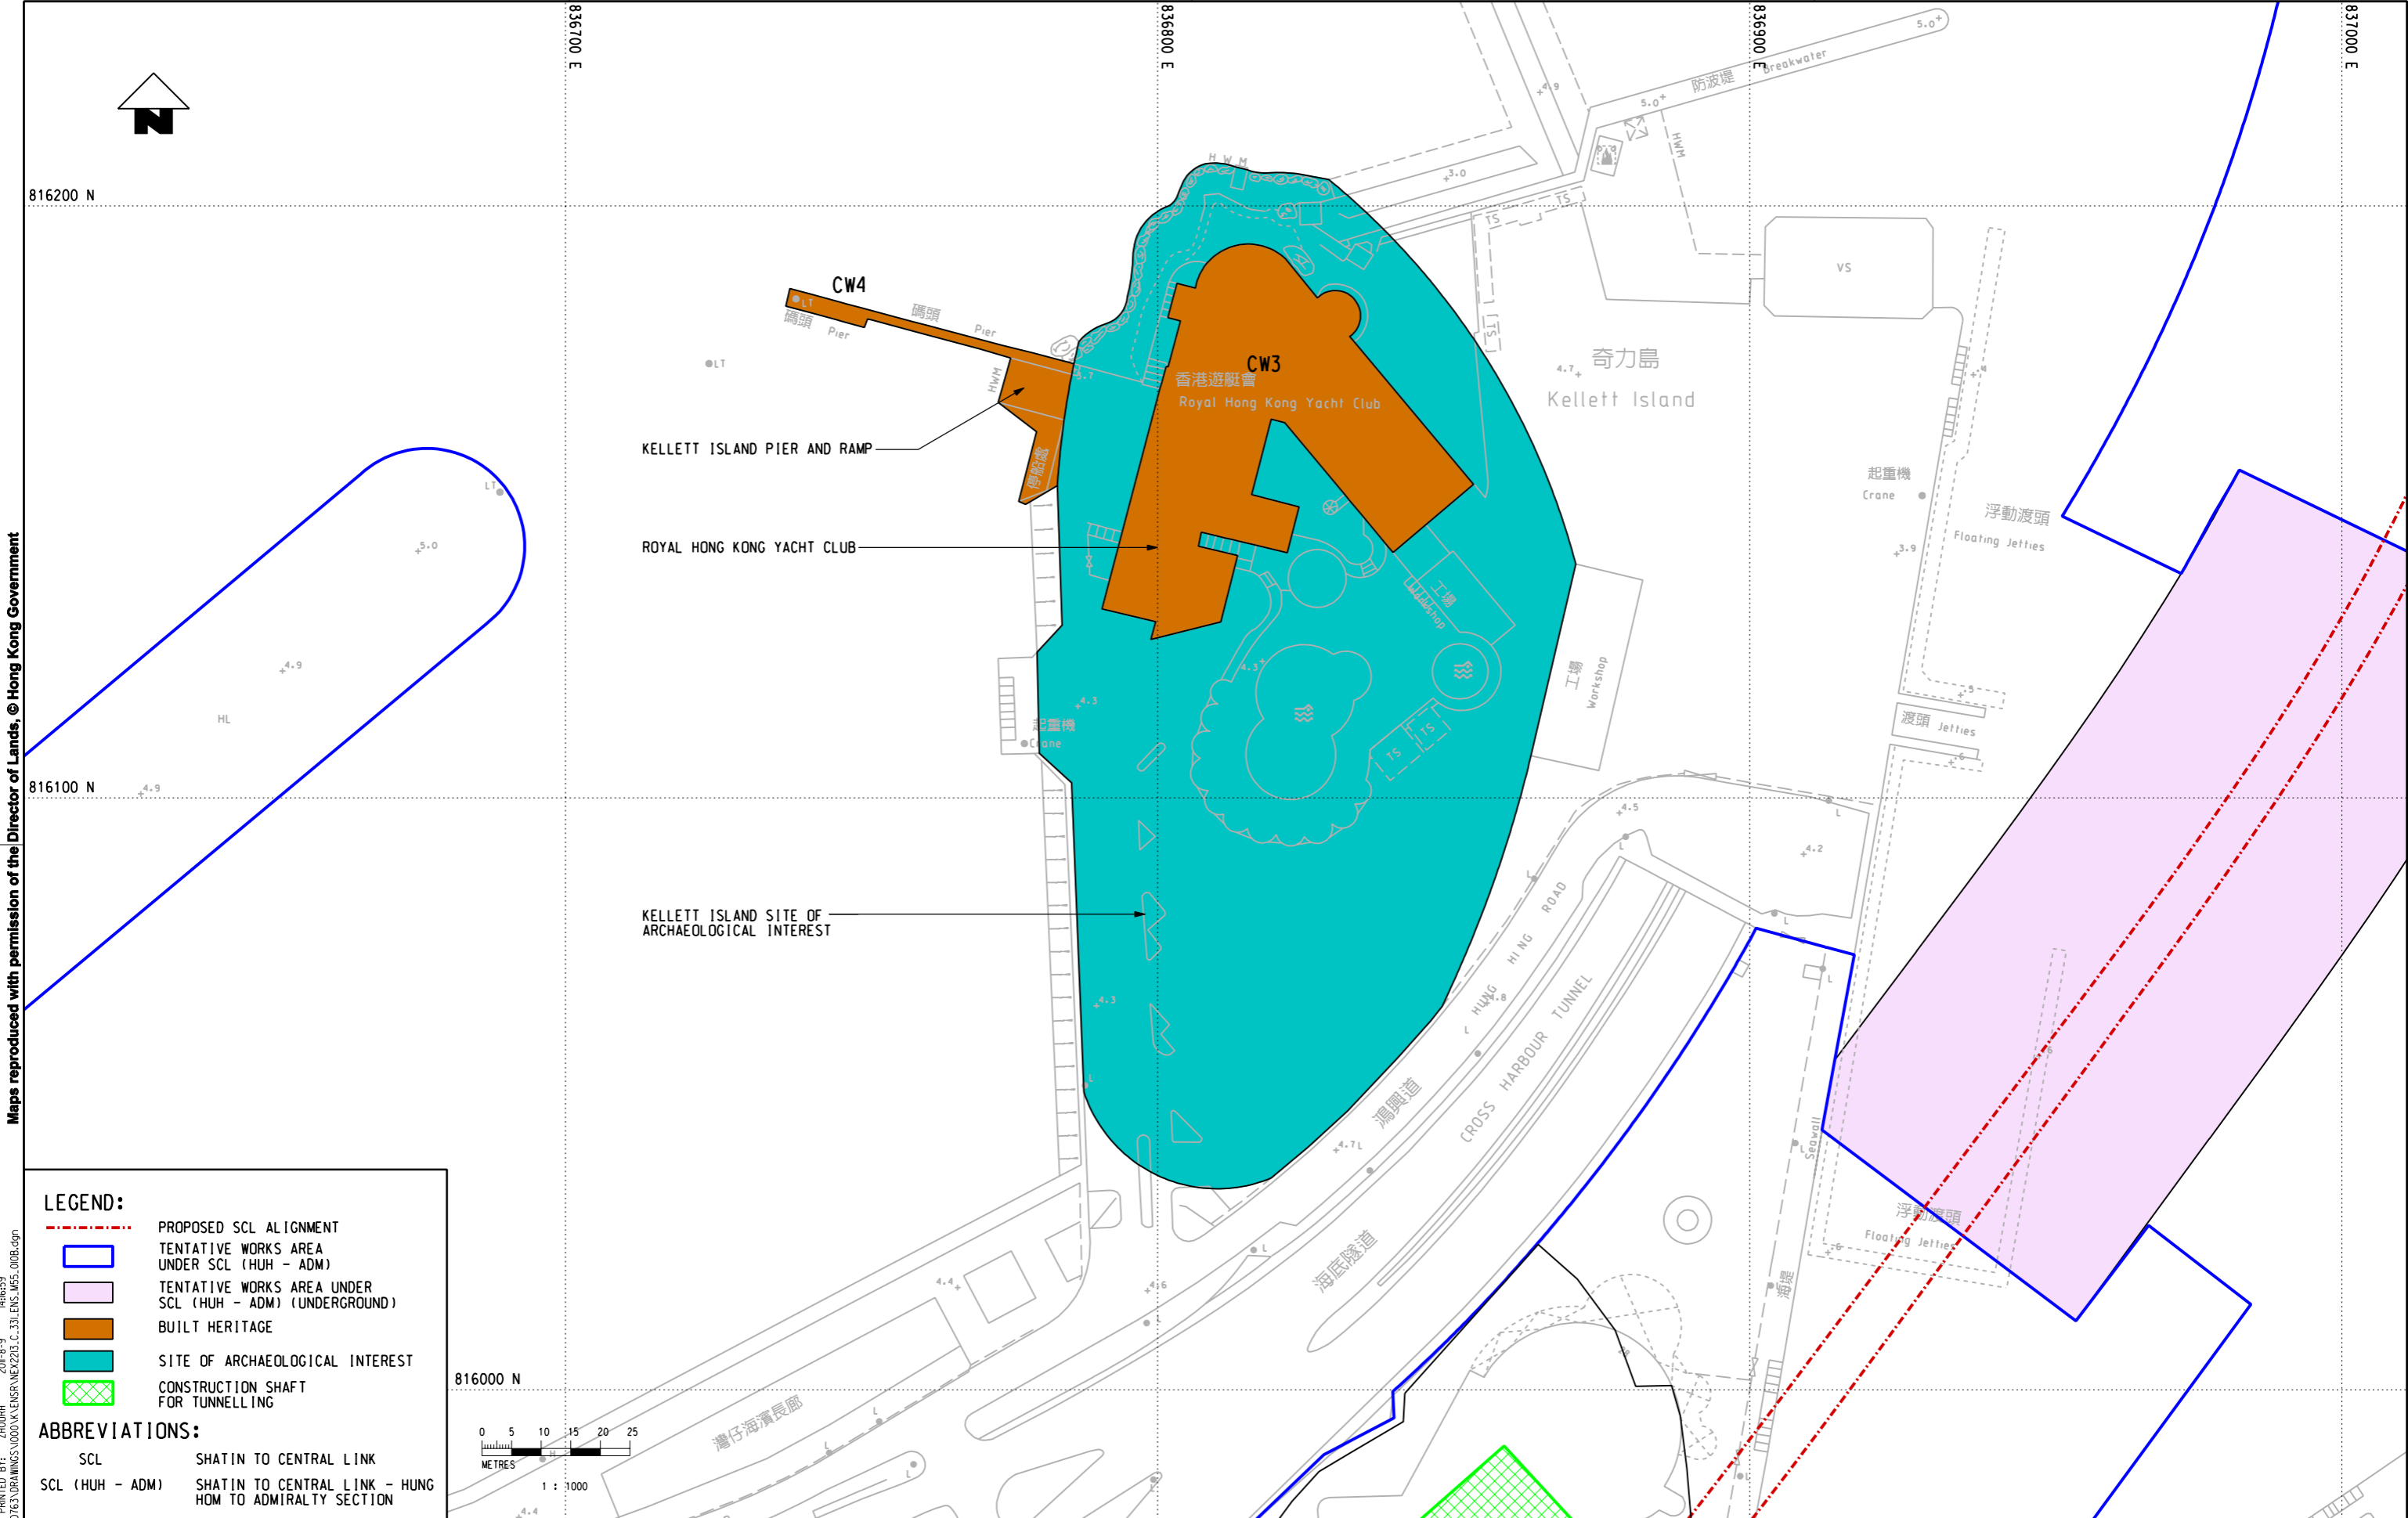

Maps reproduced with permission of the Director of Lands, © Hong Kong Government



R:\projects\mtr\pilot\river\windows\33_colour.dgn
Date: 06/08/2011
User: jzou
Project: 60050763_URANUS\000\K\ENSR\NEX2213_C_331_ENS_M55_010B.dgn
146649
2011-8-9

DRAWN YJP										<div> MTR</div> <div>SHATIN TO CENTRAL LINK</div> <div>ORIGINATOR</div> <div></div> <div>CADD REF. NEX2213_C_331_ENS_M55_010B.dgn</div>										TITLE																													
DESIGNED ---	
CHECKED LCR	
APPROVED ---	
DATE 06/AUG/2011	
DO NOT SCALE DRAWINGS. ALL DIMENSIONS SHALL BE VERIFIED ON SITE. © MTR CORPORATION LIMITED 2008. COPYRIGHT IN RESPECT OF THIS DRAWING / DOCUMENT IS OWNED BY THE MTR CORPORATION LIMITED OF HONG KONG. NO REPRODUCTION OF THE DRAWING / DOCUMENT OR ANY PART BY WHATEVER MEANS IS PERMITTED WITHOUT THE PRIOR WRITTEN CONSENT OF THE MTR CORPORATION LIMITED.	
REV										DESCRIPTION										BY										DATE										APPROVED									