


Maps reproduced with permission of the Director of Lands, © Hong Kong Government

Plot Date: 15/10/2010
 Model Name: NEX2213_C_331_ENS_M50_021A.dgn
 File Name: NEX2213_C_331_ENS_M50_021A.dgn

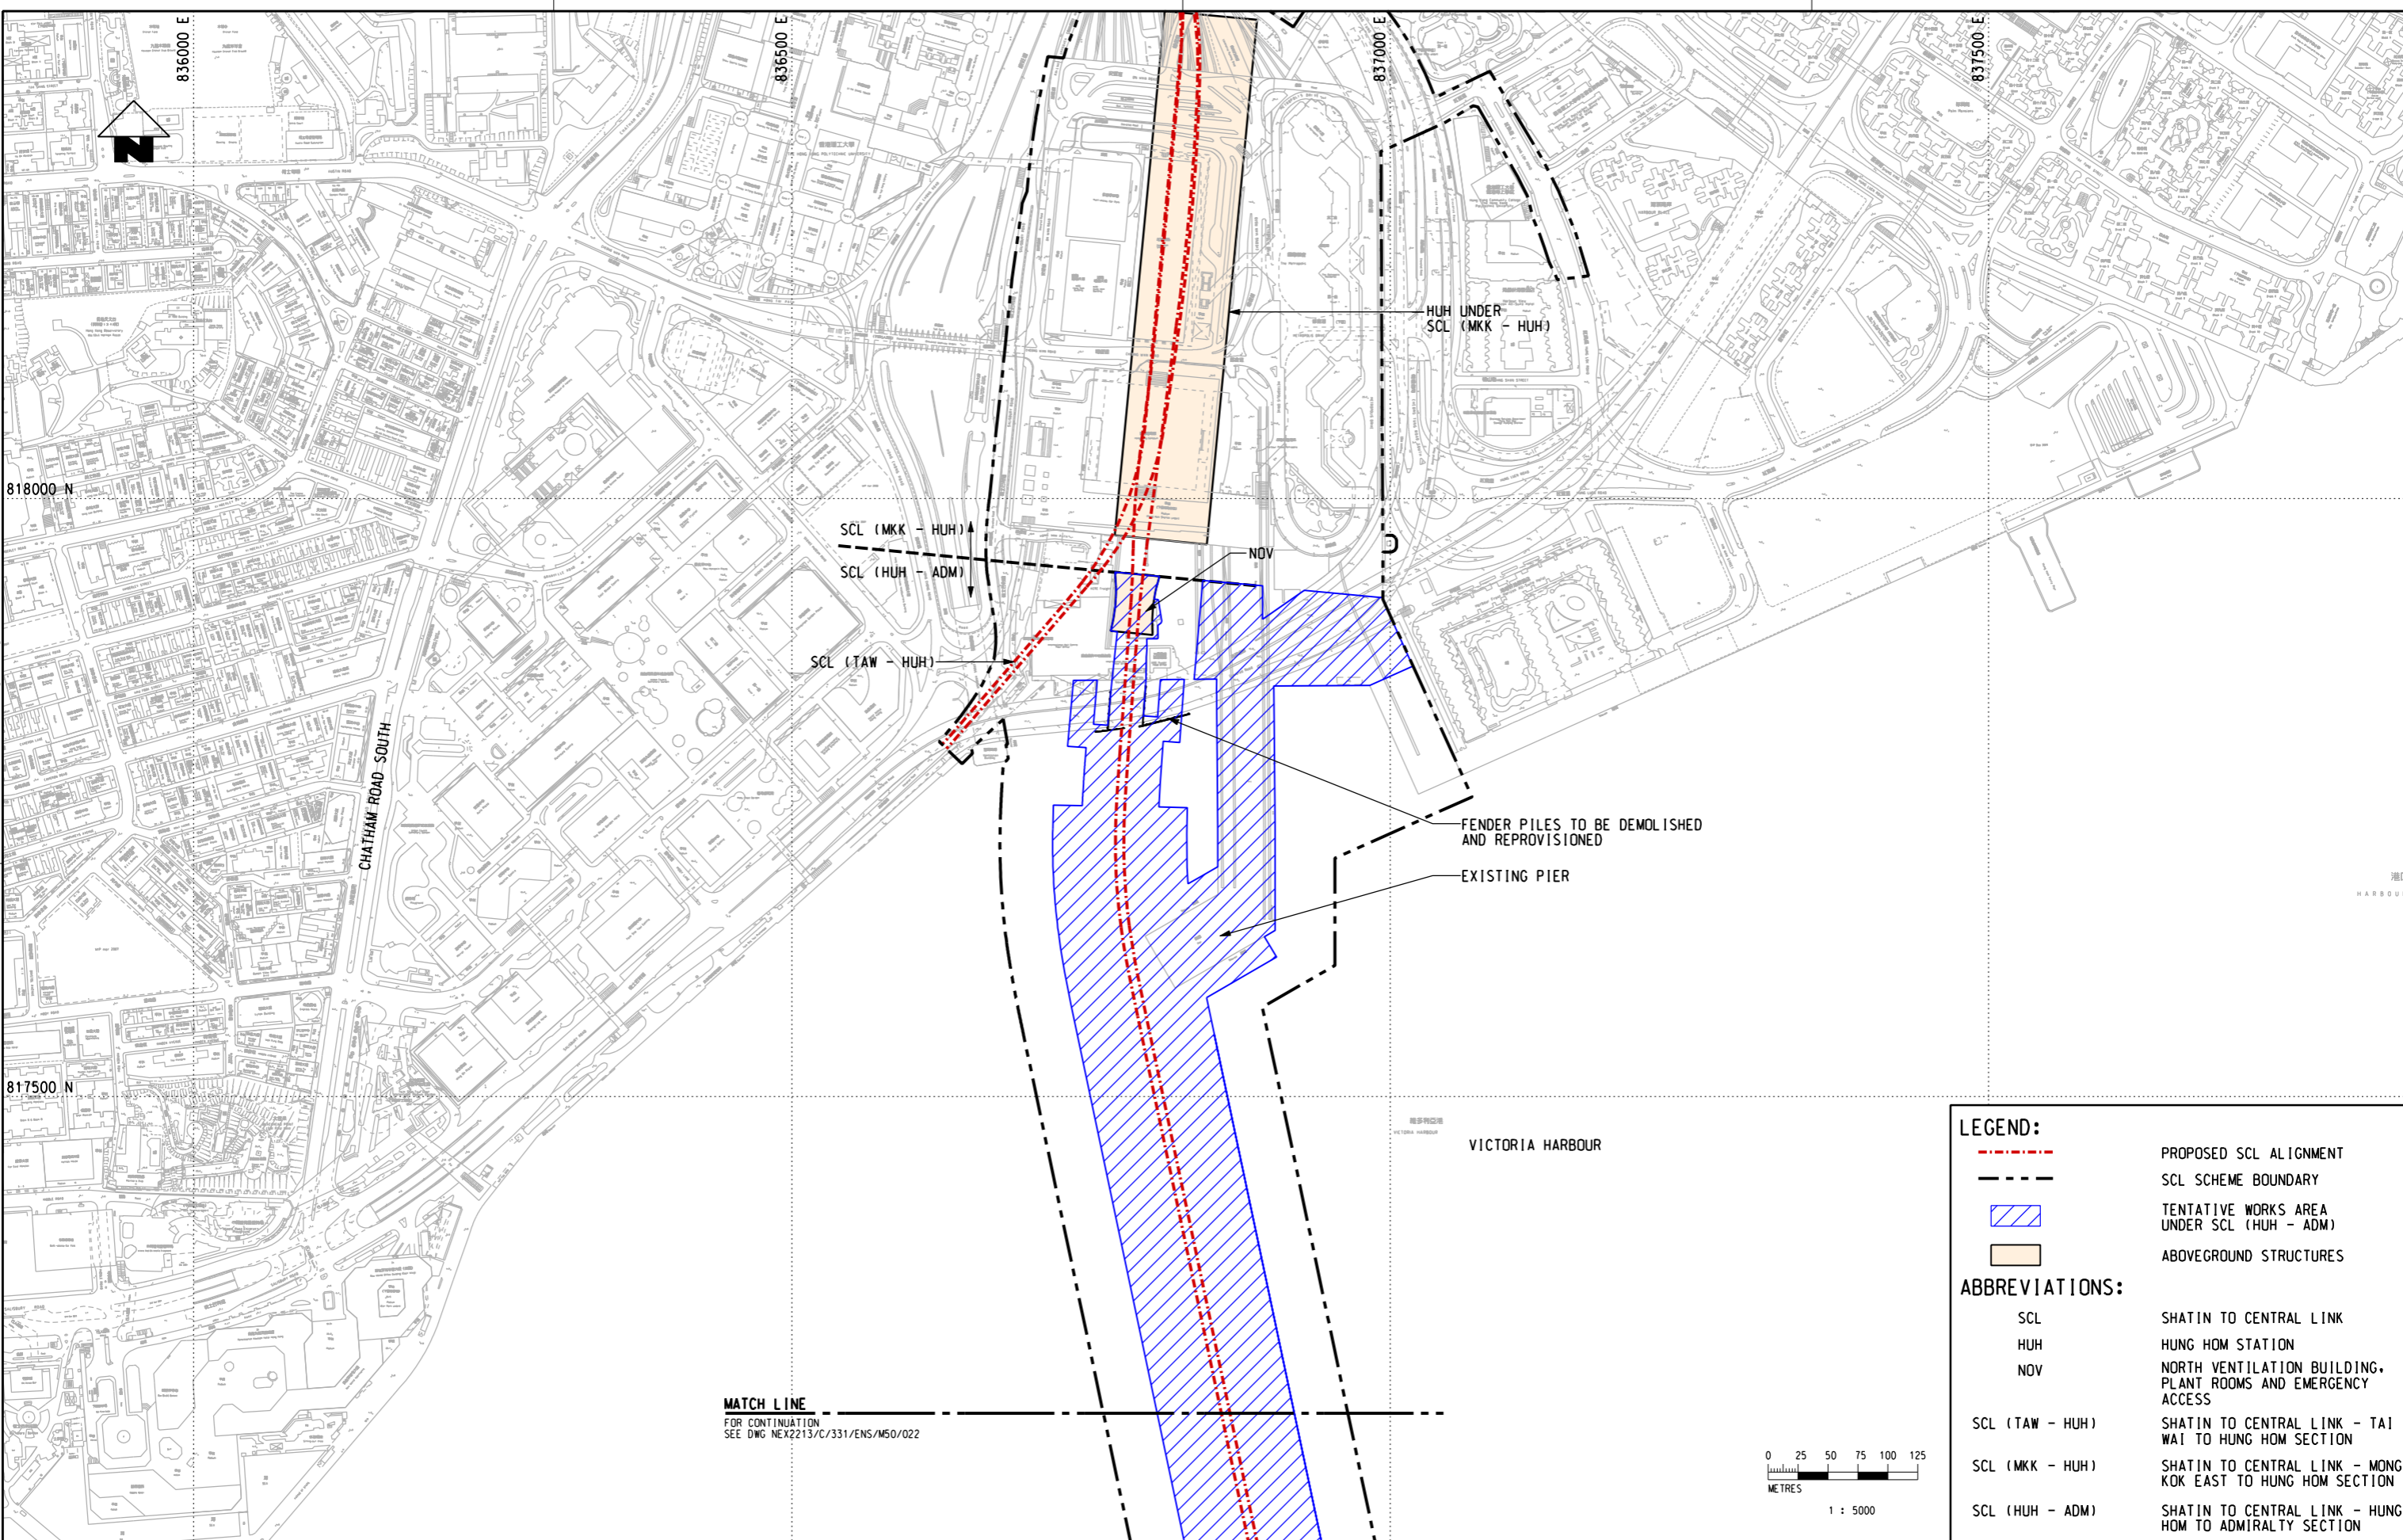


MATCH LINE
 FOR CONTINUATION
 SEE DWG NEX2213/C/331/ENS/M50/022

LEGEND:

- - - - - PROPOSED SCL ALIGNMENT
- SCL SCHEME BOUNDARY
- TENTATIVE WORKS AREA UNDER SCL (HUH - ADM)
- ABOVEGROUND STRUCTURES

ABBREVIATIONS:

- SCL SHATIN TO CENTRAL LINK
- HUH HUNG HOM STATION
- NOV NORTH VENTILATION BUILDING, PLANT ROOMS AND EMERGENCY ACCESS
- SCL (TAW - HUH) SHATIN TO CENTRAL LINK - TAI WAI TO HUNG HOM SECTION
- SCL (MKK - HUH) SHATIN TO CENTRAL LINK - MONG KOK EAST TO HUNG HOM SECTION
- SCL (HUH - ADM) SHATIN TO CENTRAL LINK - HUNG HOM TO ADMIRALTY SECTION

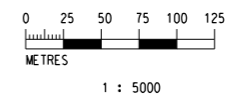

DRAWN YJP DESIGNED --- CHECKED --- APPROVED --- DATE 13/OCT/2010								SHATIN TO CENTRAL LINK				TITLE NEX/2213 EIA STUDY FOR SCL (HUH - ADM) PROJECT ALIGNMENT AND WORKS AREAS SHEET 1 OF 4							
DO NOT SCALE DRAWINGS. ALL DIMENSIONS SHALL BE VERIFIED ON SITE. © MTR CORPORATION LIMITED 2008. COPYRIGHT IN RESPECT OF THIS DRAWING / DOCUMENT IS OWNED BY THE MTR CORPORATION LIMITED OF HONG KONG. NO REPRODUCTION OF THE DRAWING / DOCUMENT OR ANY PART BY WHATEVER MEANS IS PERMITTED WITHOUT THE PRIOR WRITTEN CONSENT OF THE MTR CORPORATION LIMITED.				ORIGINATOR 				SCALE 1 : 5000 (A3)				FIGURE NO. NEX2213/C/331/ENS/M50/021				REV. A			
CADD REF. NEX2213_C_331_ENS_M50_021A.dgn																			
REV	DESCRIPTION	BY	DATE	APPROVED	REV	DESCRIPTION	BY	DATE	APPROVED	REV	APPROVED								