


Maps reproduced with permission of the Director of Lands, © Hong Kong Government

PLOT DRY: F:\usr\mset\mtr\p\p\DRIVER\WINDOWS\13 COC\016.dgn  
 MODEL NAME: M50/023B.dgn  
 FILE NAME: M50/023B.dgn

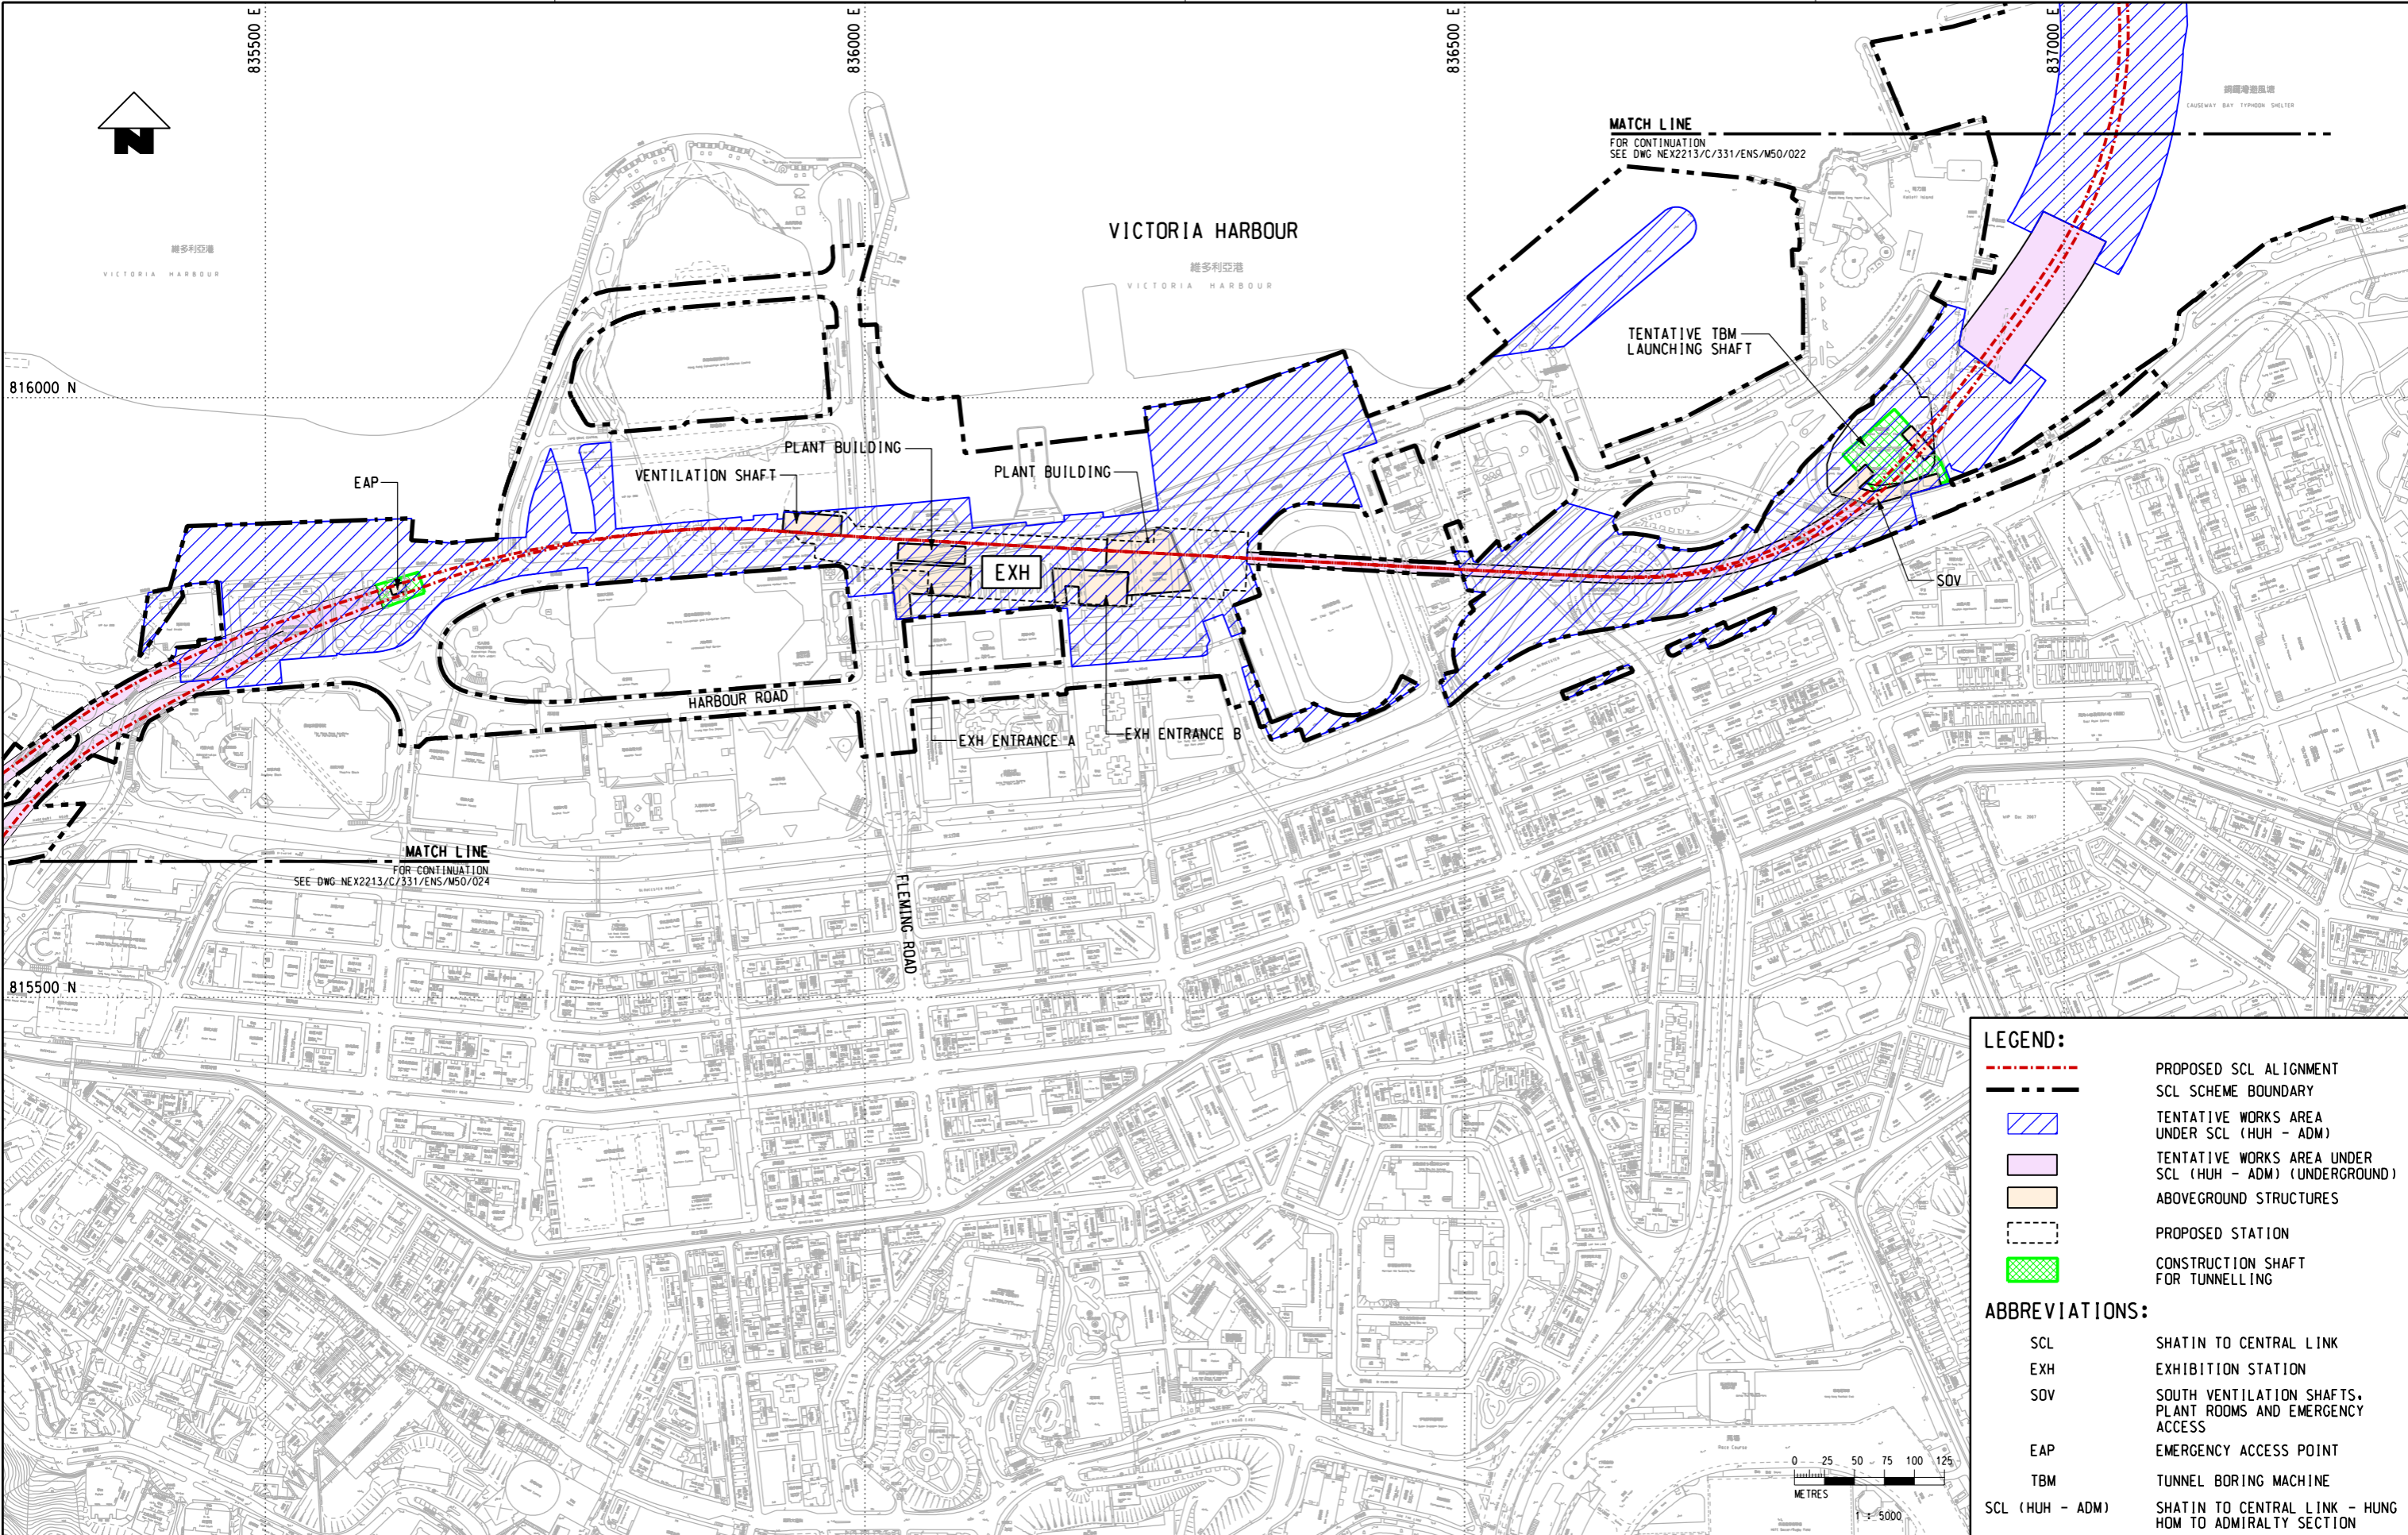


**LEGEND:**

- - - PROPOSED SCL ALIGNMENT
- SCL SCHEME BOUNDARY
- TENTATIVE WORKS AREA UNDER SCL (HUH - ADM)
- TENTATIVE WORKS AREA UNDER SCL (HUH - ADM) (UNDERGROUND)
- ABOVEGROUND STRUCTURES
- PROPOSED STATION
- CONSTRUCTION SHAFT FOR TUNNELLING

**ABBREVIATIONS:**

- SCL SHATIN TO CENTRAL LINK
- EXH EXHIBITION STATION
- SOV SOUTH VENTILATION SHAFTS, PLANT ROOMS AND EMERGENCY ACCESS
- EAP EMERGENCY ACCESS POINT
- TBM TUNNEL BORING MACHINE
- SCL (HUH - ADM) SHATIN TO CENTRAL LINK - HUNG HOM TO ADMIRALTY SECTION

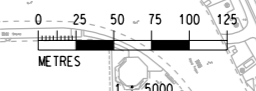

REV	DESCRIPTION	BY	DATE	APPROVED	REV	DESCRIPTION	BY	DATE	APPROVED

DRAWN	ZRH
DESIGNED	---
CHECKED	LCR
APPROVED	---
DATE	02/AUG/2011

**SHATIN TO CENTRAL LINK**

DO NOT SCALE DRAWINGS. ALL DIMENSIONS SHALL BE VERIFIED ON SITE.  
 © MTR CORPORATION LIMITED 2008. COPYRIGHT IN RESPECT OF THIS DRAWING / DOCUMENT IS OWNED BY THE MTR CORPORATION LIMITED OF HONG KONG. NO REPRODUCTION OF THE DRAWING / DOCUMENT OR ANY PART BY WHATEVER MEANS IS PERMITTED WITHOUT THE PRIOR WRITTEN CONSENT OF THE MTR CORPORATION LIMITED.

TITLE	NEX/2213 EIA STUDY FOR SCL (HUH - ADM) PROJECT ALIGNMENT AND WORKS AREAS SHEET 3 OF 4	
SCALE	1 : 5000 (A3)	FIGURE NO. NEX2213/C/331/ENS/M50/023
REV.	B	