


Maps reproduced with permission of the Director of Lands, © Hong Kong Government

Plot Date: 14/3/2012
 Model Name: NEX2213_C_331_ENS_M50_024.dgn
 File Name: NEX2213_C_331_ENS_M50_024.dgn

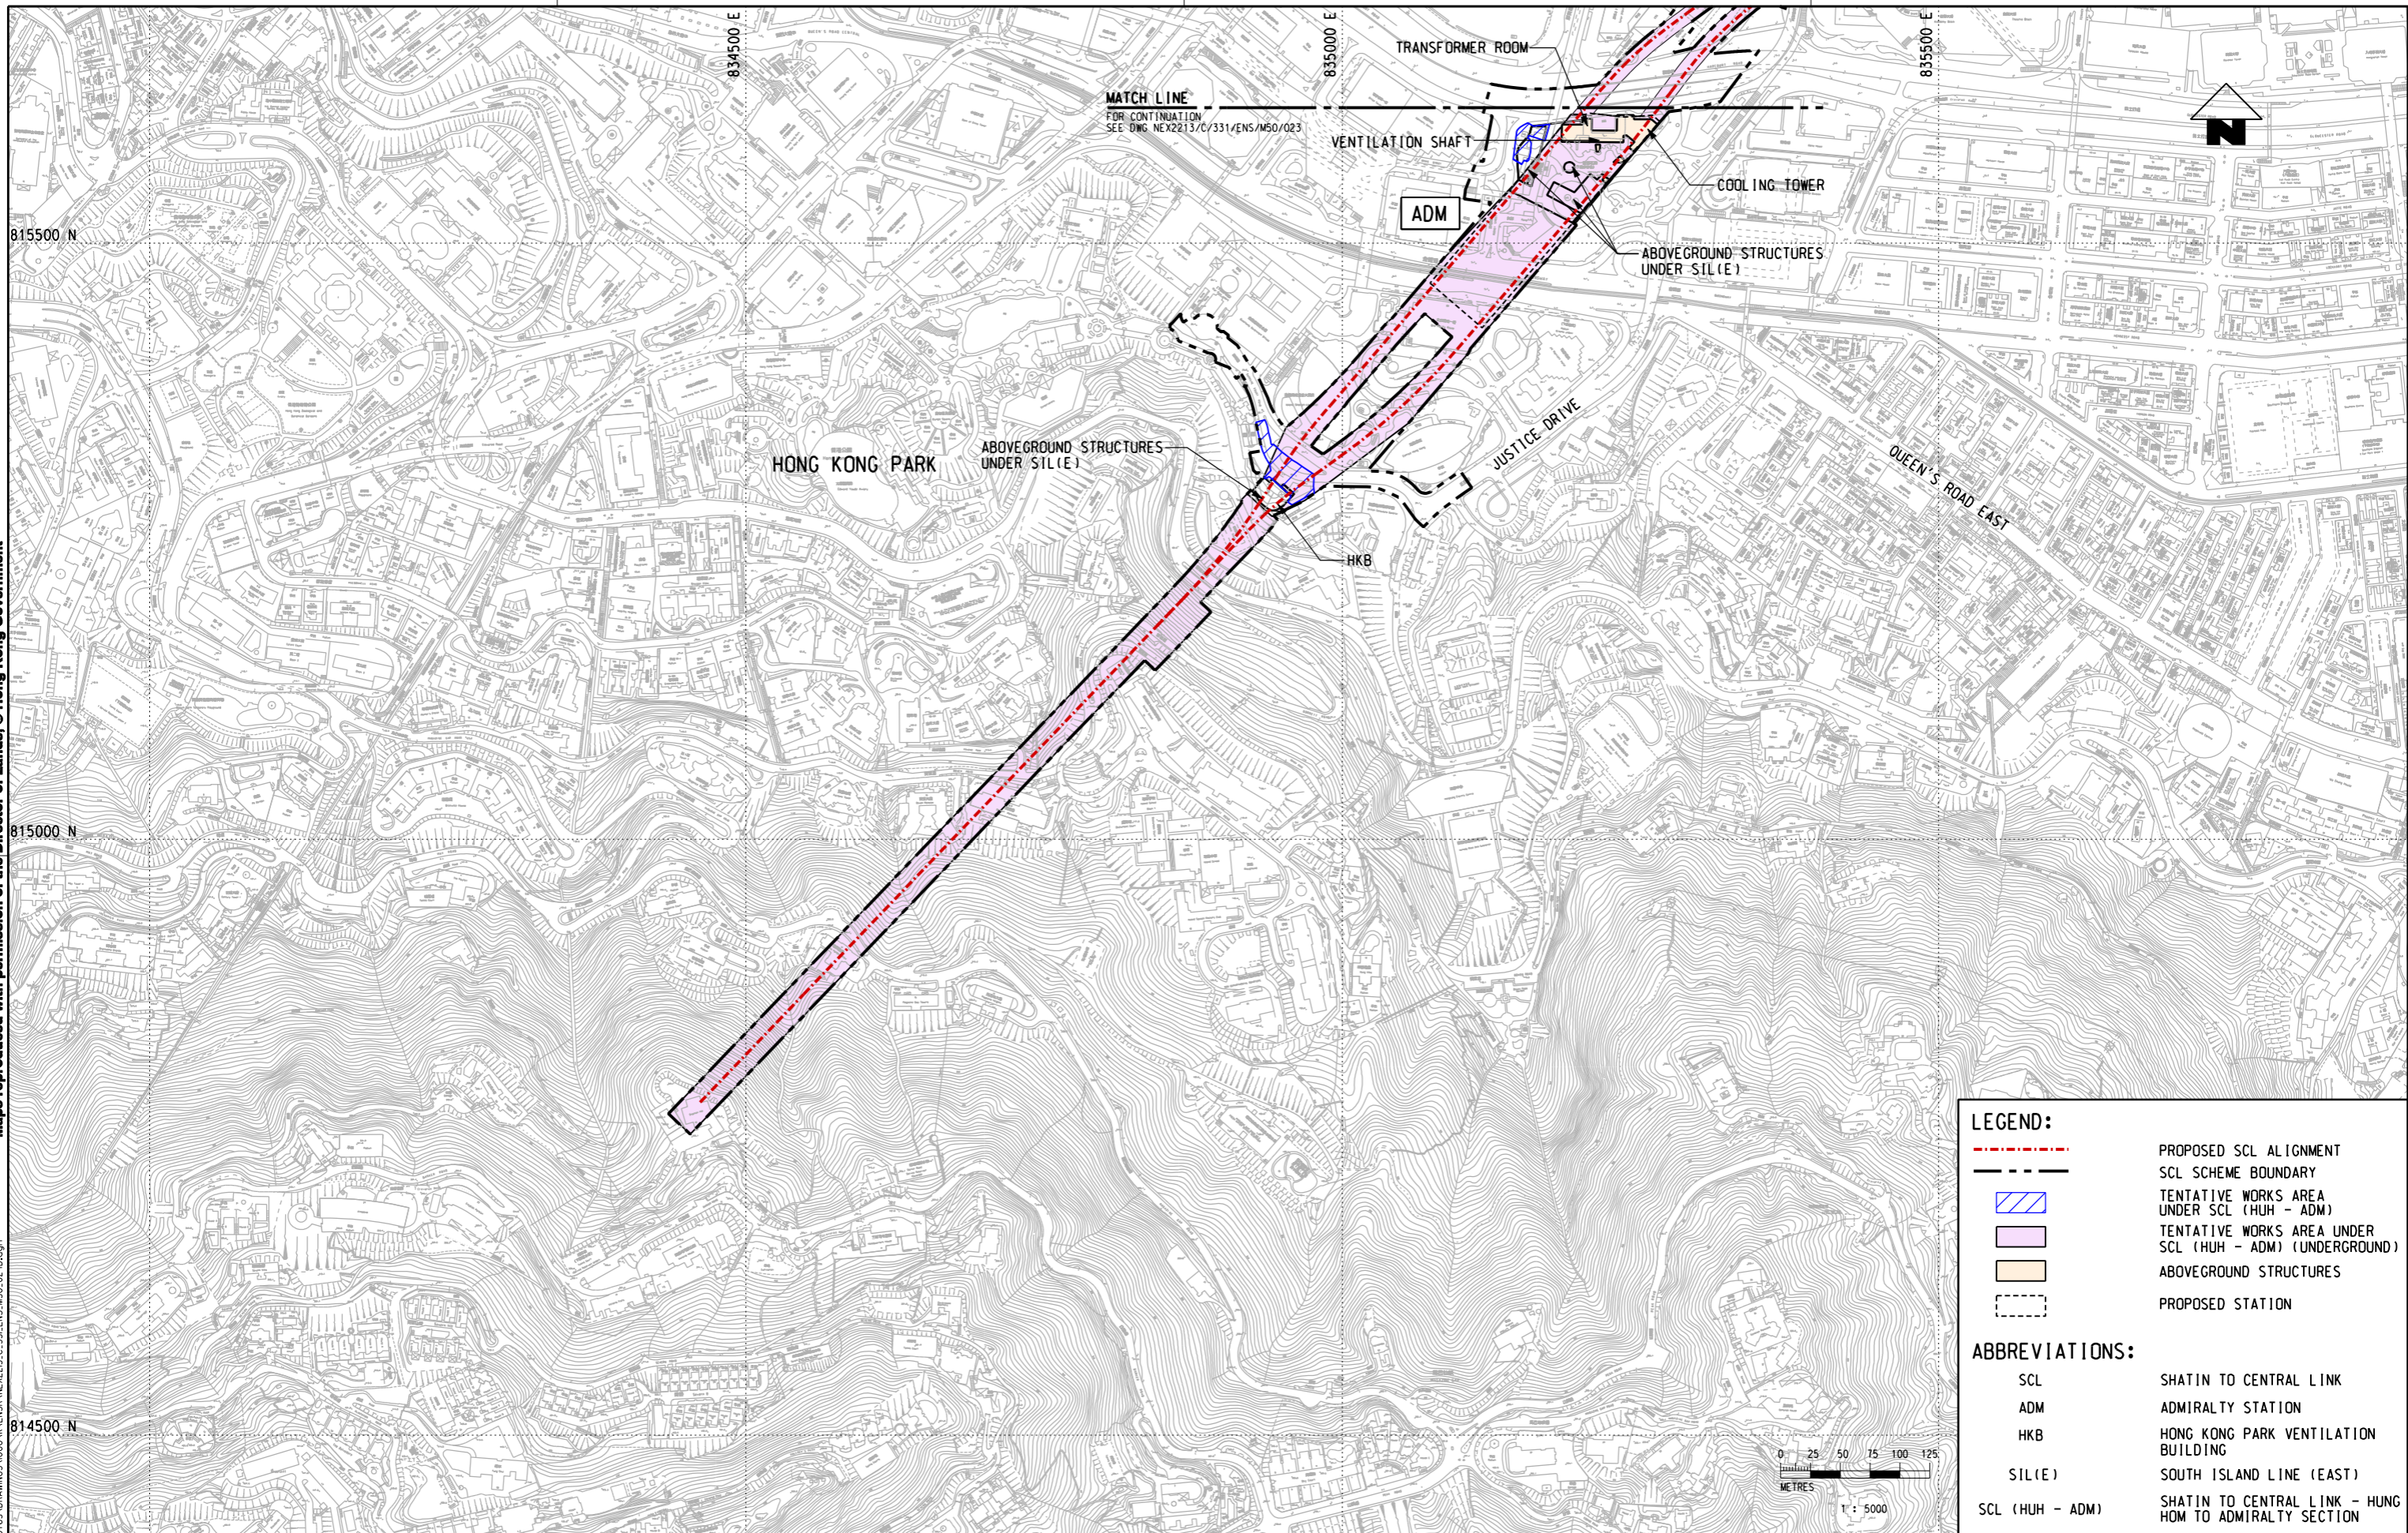


LEGEND:

- - - PROPOSED SCL ALIGNMENT
- SCL SCHEME BOUNDARY
- TENTATIVE WORKS AREA UNDER SCL (HUH - ADM)
- TENTATIVE WORKS AREA UNDER SCL (HUH - ADM) (UNDERGROUND)
- ABOVEGROUND STRUCTURES
- PROPOSED STATION

ABBREVIATIONS:

- SCL SHATIN TO CENTRAL LINK
- ADM ADMIRALTY STATION
- HKB HONG KONG PARK VENTILATION BUILDING
- SIL(E) SOUTH ISLAND LINE (EAST)
- SCL (HUH - ADM) SHATIN TO CENTRAL LINK - HUNG HOM TO ADMIRALTY SECTION

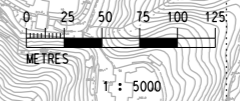

				DRAWN	ZRH	 SHATIN TO CENTRAL LINK ORIGINATOR	TITLE				
				DESIGNED	---		NEX/2213 EIA STUDY FOR SCL (HUH - ADM) PROJECT ALIGNMENT AND WORKS AREAS SHEET 4 OF 4				
				CHECKED	LCR						
				APPROVED	---						
				DATE	04/NOV/2011	SCALE					
				DO NOT SCALE DRAWINGS. ALL DIMENSIONS SHALL BE VERIFIED ON SITE. © MTR CORPORATION LIMITED 2008. COPYRIGHT IN RESPECT OF THIS DRAWING / DOCUMENT IS OWNED BY THE MTR CORPORATION LIMITED OF HONG KONG. NO REPRODUCTION OF THE DRAWING / DOCUMENT OR ANY PART BY WHATEVER MEANS IS PERMITTED WITHOUT THE PRIOR WRITTEN CONSENT OF THE MTR CORPORATION LIMITED.		FIGURE NO.					
				CADD REF. NEX2213_C_331_ENS_M50_024.dgn		NEX2213/C/331/ENS/M50/024					
REV	DESCRIPTION	BY	DATE	APPROVED	REV	DESCRIPTION	BY	DATE	APPROVED	REV	D