


PLOT DRW: R:\us\insb\mtr\p\otriver\windows\3\col\010\02.dgn
 MODELNAME: M59_002A.dgn
 FILENAME: M59_002A.dgn
 DATE: 22/10/10
 USER: xlp

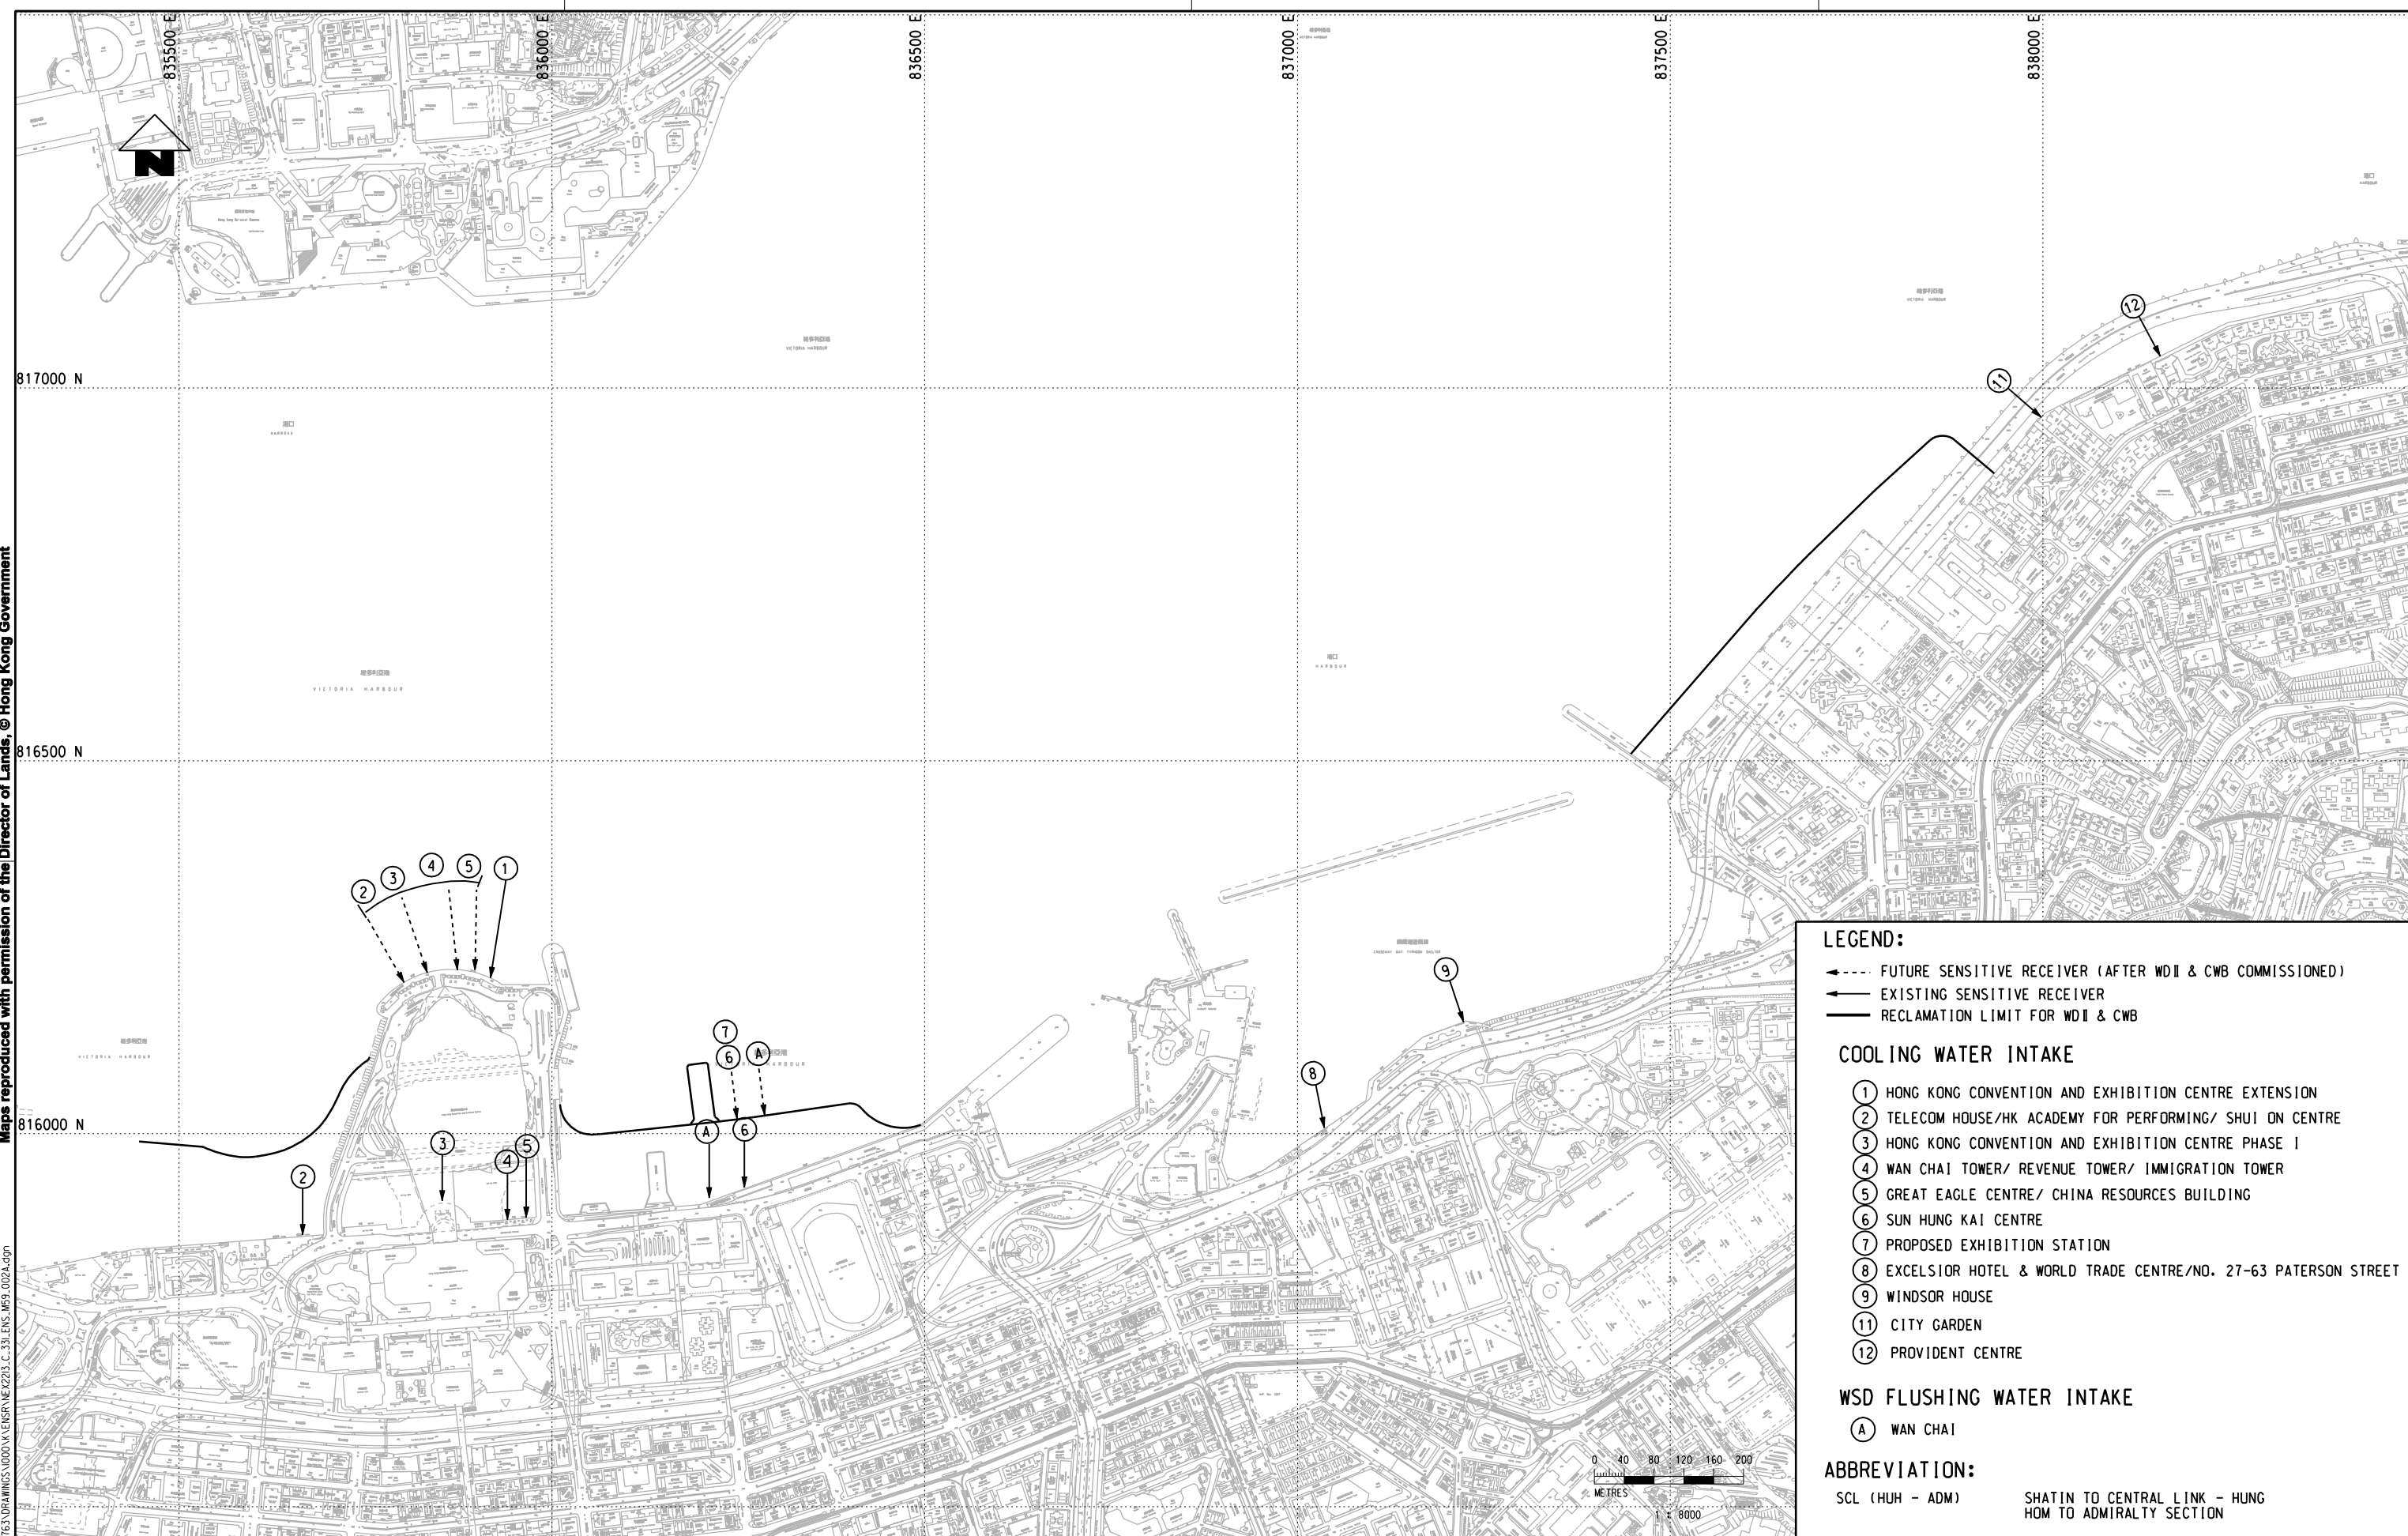

LEGEND:

- FUTURE SENSITIVE RECEIVER (AFTER WDI & CWB COMMISSIONED)
- EXISTING SENSITIVE RECEIVER
- RECLAMATION LIMIT FOR WDI & CWB

COOLING WATER INTAKE

- ① HONG KONG CONVENTION AND EXHIBITION CENTRE EXTENSION
- ② TELECOM HOUSE/HK ACADEMY FOR PERFORMING/ SHUI ON CENTRE
- ③ HONG KONG CONVENTION AND EXHIBITION CENTRE PHASE I
- ④ WAN CHAI TOWER/ REVENUE TOWER/ IMMIGRATION TOWER
- ⑤ GREAT EAGLE CENTRE/ CHINA RESOURCES BUILDING
- ⑥ SUN HUNG KAI CENTRE
- ⑦ PROPOSED EXHIBITION STATION
- ⑧ EXCELSIOR HOTEL & WORLD TRADE CENTRE/NO. 27-63 PATERSON STREET
- ⑨ WINDSOR HOUSE
- ⑪ CITY GARDEN
- ⑫ PROVIDENT CENTRE

WSD FLUSHING WATER INTAKE

- Ⓐ WAN CHAI

ABBREVIATION:

SCL (HUH - ADM) SHATIN TO CENTRAL LINK - HUNG
 HOM TO ADMIRALTY SECTION

DRAWN		XLP		MTR		TITLE		NEX/2213	
DESIGNED		---		ORIGINATOR		SHATIN TO CENTRAL LINK		EIA STUDY FOR SCL (HUH - ADM)	
CHECKED		LCR		AECOM		LOCATIONS OF WATER QUALITY SENSITIVE RECEIVERS		SHEET 2 OF 3	
APPROVED		---		CADD REF.		SCALE		FIGURE NO.	
DATE		22/OCT/2010		NEX2213_C_331_ENS_M59_002A.dgn		1 : 8000 (A3)		NEX2213/C/331/ENS/M59/002	
DO NOT SCALE DRAWINGS. ALL DIMENSIONS SHALL BE		VERTIFIED ON SITE.		BY		DATE		APPROVED	
RESPECT OF THIS DRAWING / DOCUMENT IS OWNED BY THE		MTR CORPORATION LIMITED OF HONG KONG. NO		BY		DATE		APPROVED	
REPRODUCTION OF THE DRAWING / DOCUMENT OR ANY PART		BY WHATEVER MEANS IS PERMITTED WITHOUT THE PRIOR		BY		DATE		APPROVED	
WRITTEN CONSENT OF THE MTR CORPORATION LIMITED.				BY		DATE		APPROVED	