


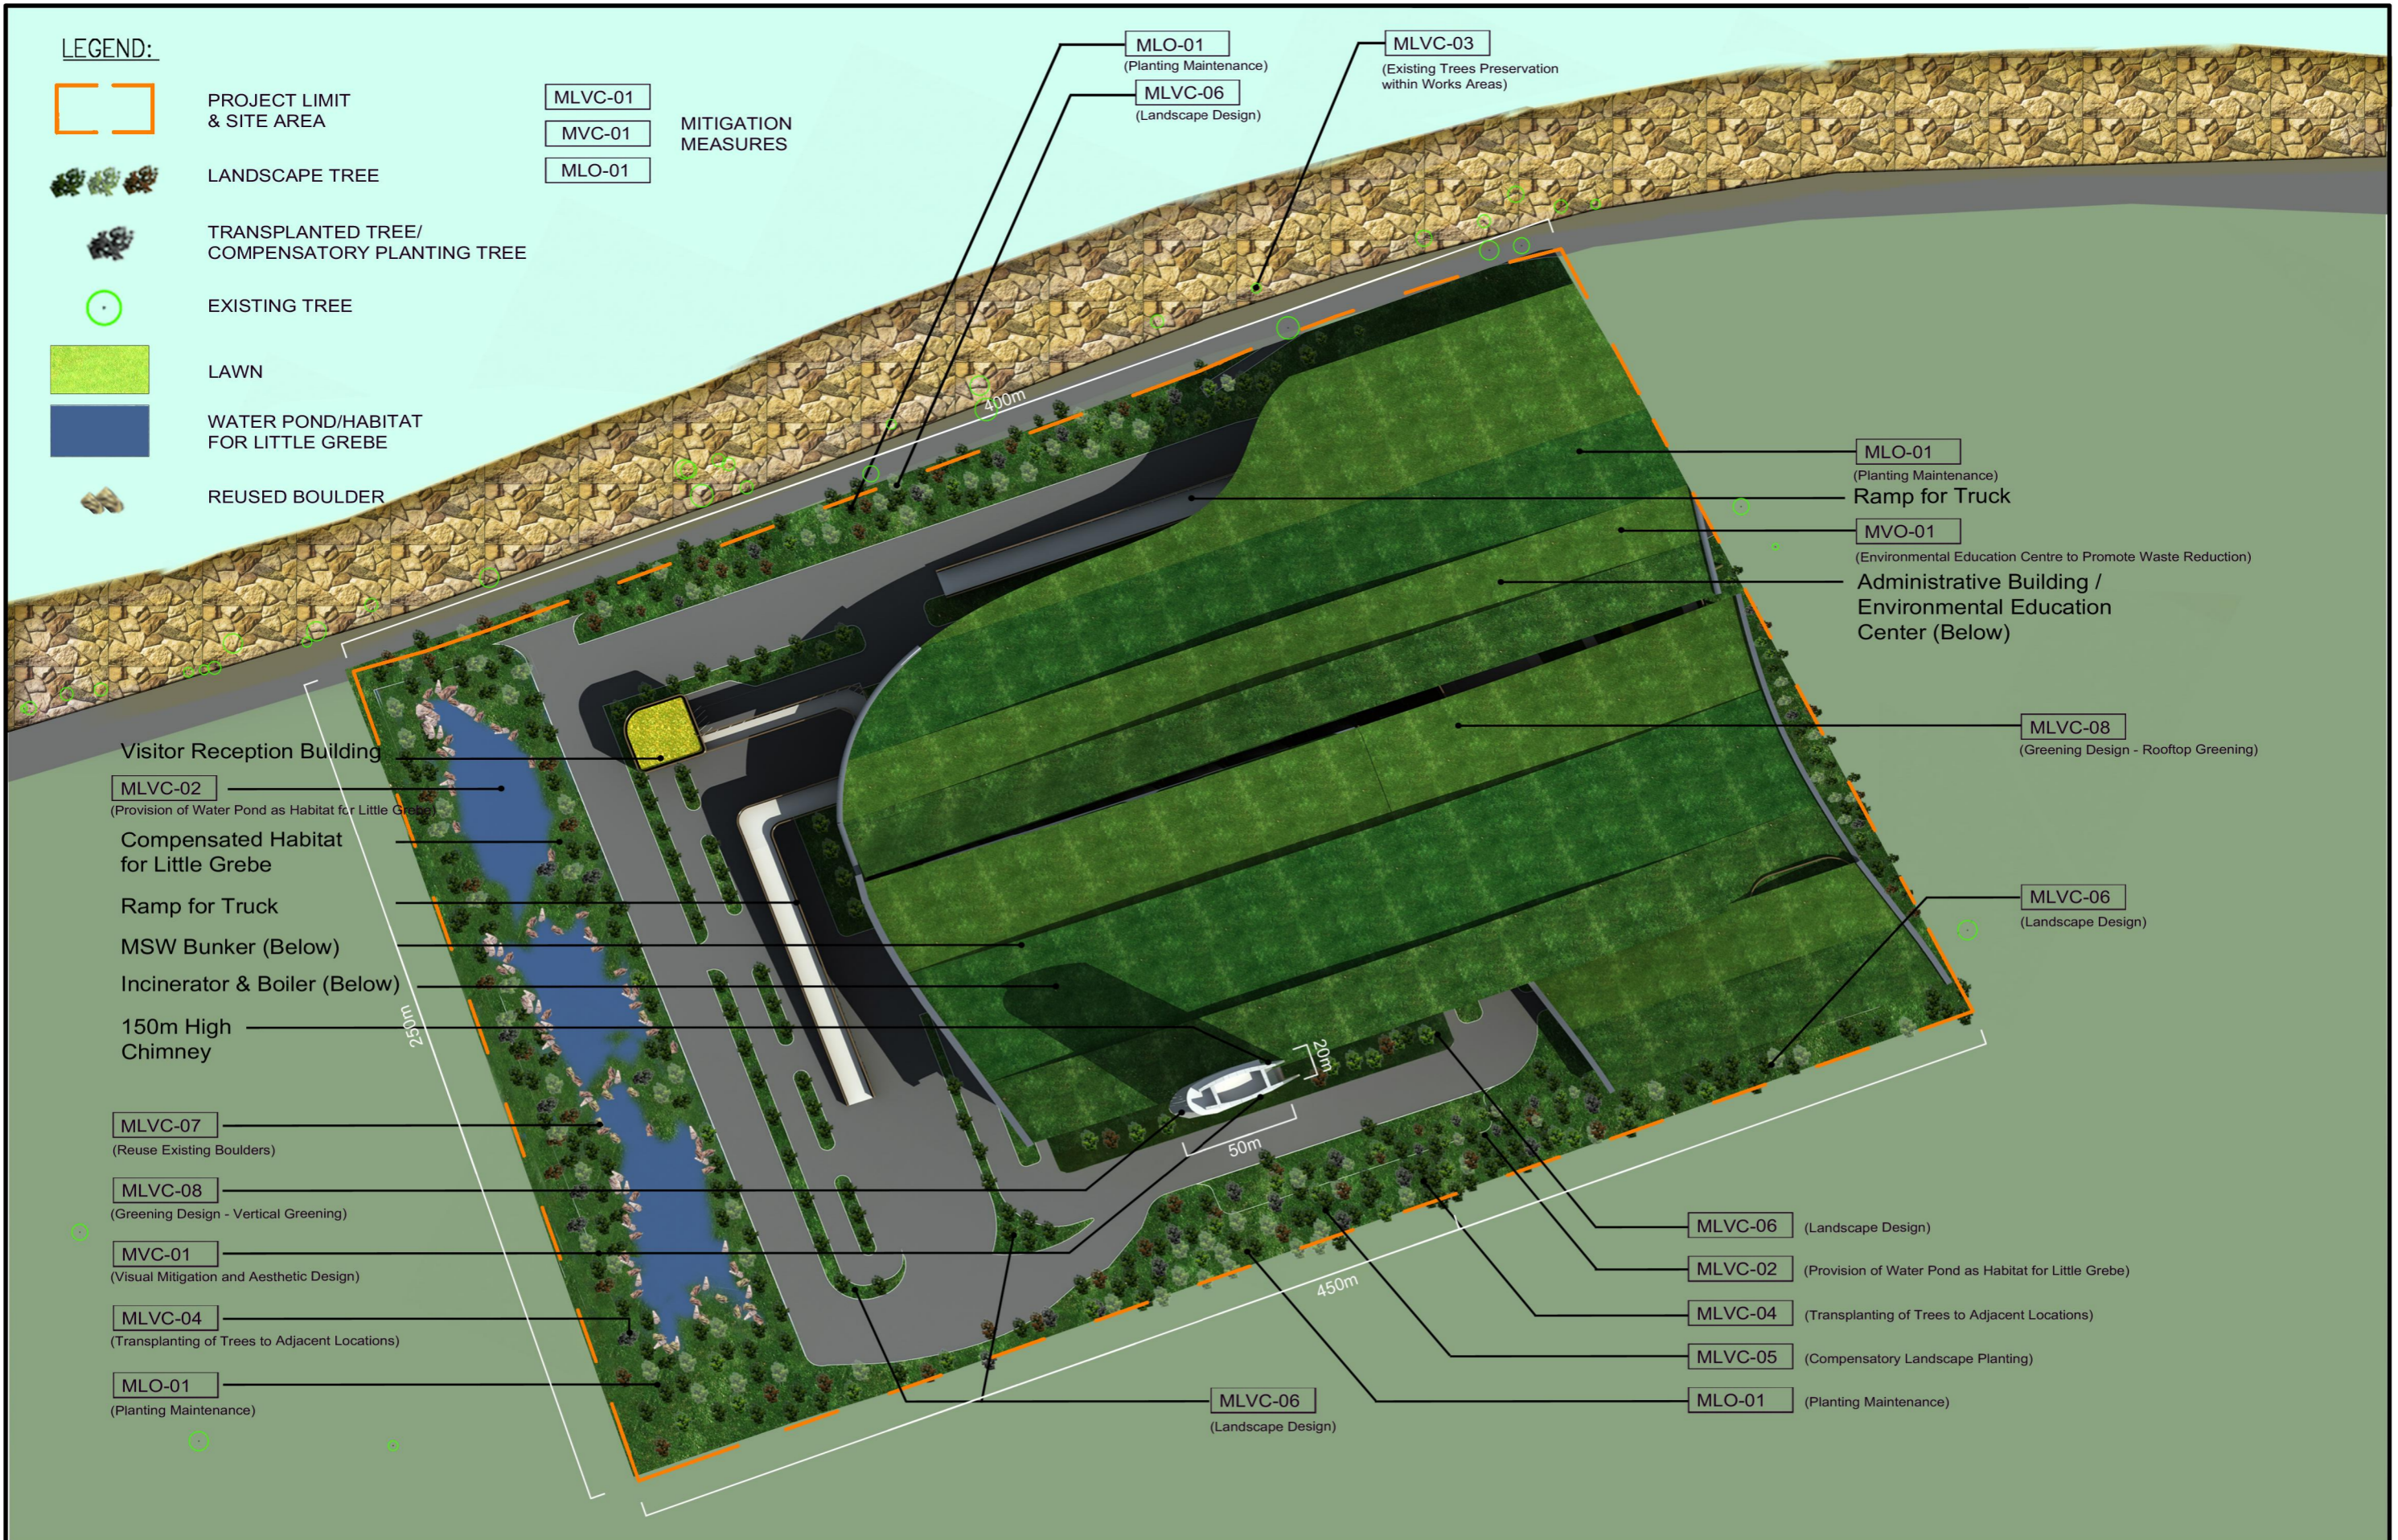


LEGEND:

-  PROJECT LIMIT & SITE AREA
-  LANDSCAPE TREE
-  TRANSPLANTED TREE/
COMPENSATORY PLANTING TREE
-  EXISTING TREE
-  LAWN
-  WATER POND/HABITAT
FOR LITTLE GREBE
-  REUSED BOULDER

- MITIGATION MEASURES**
- MLVC-01
 - MVC-01
 - MLO-01



Visitor Reception Building

MLVC-02
(Provision of Water Pond as Habitat for Little Grebe)

Compensated Habitat
for Little Grebe

Ramp for Truck

MSW Bunker (Below)

Incinerator & Boiler (Below)

150m High
Chimney

MLVC-07
(Reuse Existing Boulders)

MLVC-08
(Greening Design - Vertical Greening)

MVC-01
(Visual Mitigation and Aesthetic Design)

MLVC-04
(Transplanting of Trees to Adjacent Locations)

MLO-01
(Planting Maintenance)

MLO-01
(Planting Maintenance)

MLVC-06
(Landscape Design)

MLVC-03
(Existing Trees Preservation
within Works Areas)

MLO-01
(Planting Maintenance)
Ramp for Truck

MVO-01
(Environmental Education Centre to Promote Waste Reduction)
Administrative Building /
Environmental Education
Center (Below)

MLVC-08
(Greening Design - Rooftop Greening)

MLVC-06
(Landscape Design)

MLVC-06 (Landscape Design)

MLVC-02 (Provision of Water Pond as Habitat for Little Grebe)

MLVC-04 (Transplanting of Trees to Adjacent Locations)

MLVC-05 (Compensatory Landscape Planting)

MLO-01 (Planting Maintenance)

MLVC-06
(Landscape Design)

AGREEMENT NO. CE 29/2008 (EP)
ENGINEERING INVESTIGATION AND ENVIRONMENTAL STUDIES FOR INTEGRATED WASTE MANAGEMENT FACILITIES PHASE 1 - FEASIBILITY STUDY

IWMF AT TSANG TSUI ASH LAGOONS SITE - LANDSCAPE & VISUAL MITIGATION MEASURES PLAN

SCALE	A3 1:2000	DATE	DEC 2010
CHECK	—	DRAWN	—
JOB No.	—	DRAWING No.	FIGURE 10a.9
		REV	—

AECOM

DATE: \$DATE\$ \$USER\$ \$FILE\$