


PLOT DRW: K:\9253\CAD Admin\43_colour.plt 3/20/2012 12:32:06 PM
MODELNAME: Default
FILENAME: K:\9253\drawings\Tender\Figure 3.4.dgn

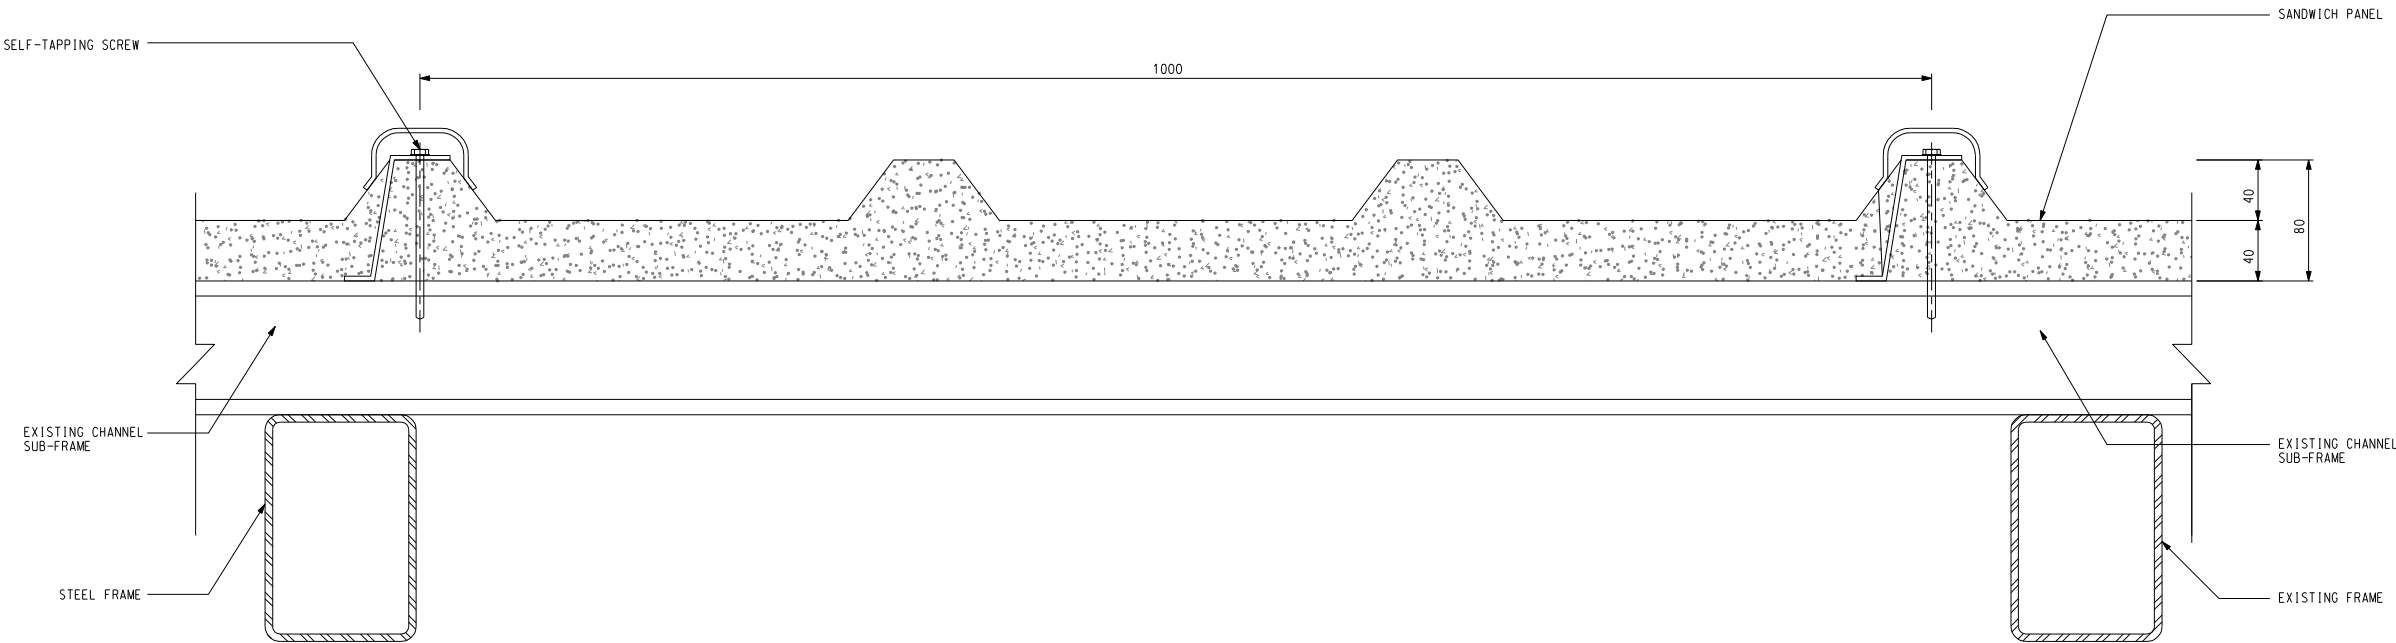

Rev	Issue	Amendment	By	Chk	App	Date
	State					
Client						
<div>機電工程署 EMSD</div> <div>建築署 Architectural Services Department</div>						
<div>MEINHARDT</div> <div>Meinhardt Infrastructure and Environment Limited 邁進基建環保工程顧問有限公司</div>						
Project Quotation No. ASD/PSB/PM1/PM14/01/11 Consultancy Services for Application for Environmental Permit under the Environmental Impact Assessment Ordinance for Construction of EMSD Hong Kong Workshop at Sheung On Street, Chai Wan						
Title SANDWICH ROOF COVER TYPICAL SECTION						
Drawn		Checked		Approved		
Scale 1 : 5 @ A3		CAD File No. Figure 3.4.dgn		Date		
First issued		Figure No.		Rev.		
Copyright Reserved 版權所有 不得翻印		3.4		—		