


PLOT DRW: K:\9207 MTRC 903 - Leighton\CAD Admin\A3.colour.plt 12:25:33 PM
MODELNAME: Default: PRINTED BY: mmtemb2 3/22/2012
FILENAME: K:\9203 Drawings\mtrc\A3 Figure 4.dgn

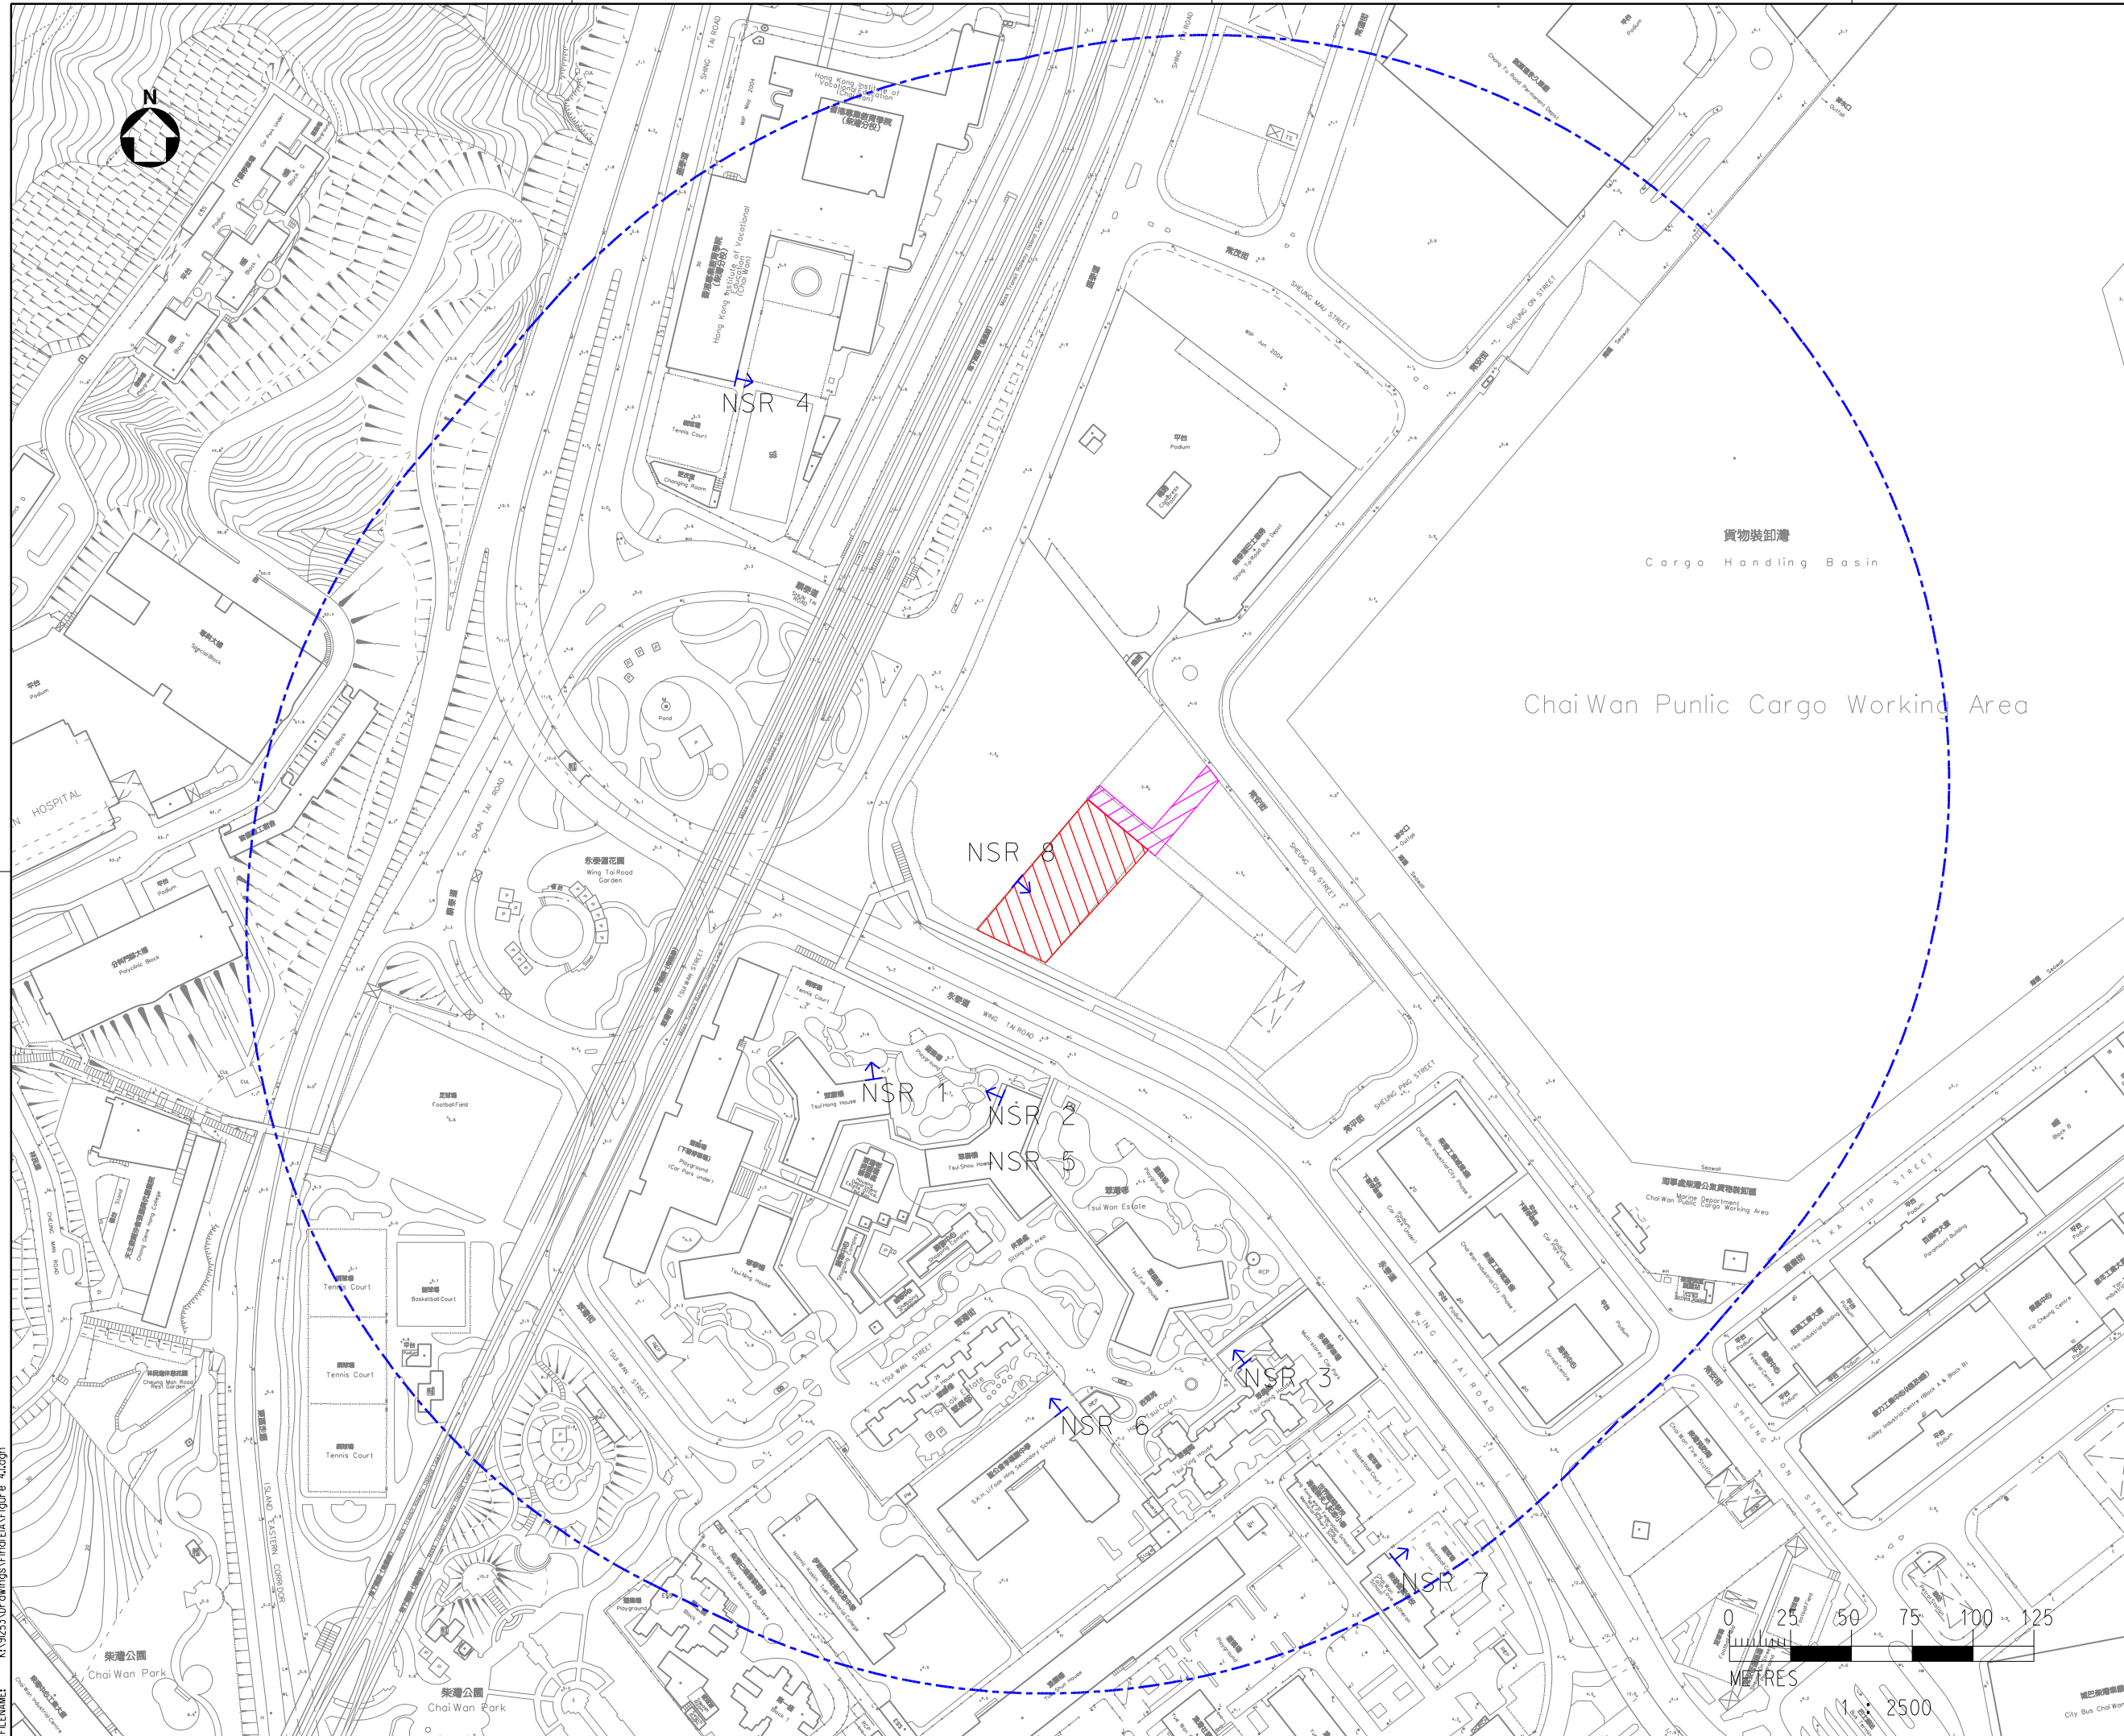

LEGEND:

- SITE BOUNDARY
- NON EXCLUSIVE RIGHT OF WAY
- NSR 1 NOISE SENSITIVE RECEIVERS
- 300m STUDY AREA

Rev	Issue State	Amendment			By	Chk.	App.	Date
Client								
機電工程署 EMSD								
				建築署 Architectural Services Department				
 Meinhardt Infrastructure and Environment Limited 道達基達環保工程顧問有限公司								
Project								
Quotation No. ASD/PSB/PM1/PM14/01/11 Consultancy Services for Application for Environmental Permit under the Environmental Impact Assessment Ordinance for Construction of EMSD Hong Kong Workshop at Sheung On Street, Chai Wan								
Title								
NOISE SENSITIVE RECEIVERS IDENTIFIED WITHIN 300M OF THE PROJECT								
Drawn		Checked			Approved			
Scale: 1:2500 @A3		CAD File No.			Date			
First issued		Figure No.					Rev.	
 Copyright Reserved 版權所有，不得翻印		4.1						