



 


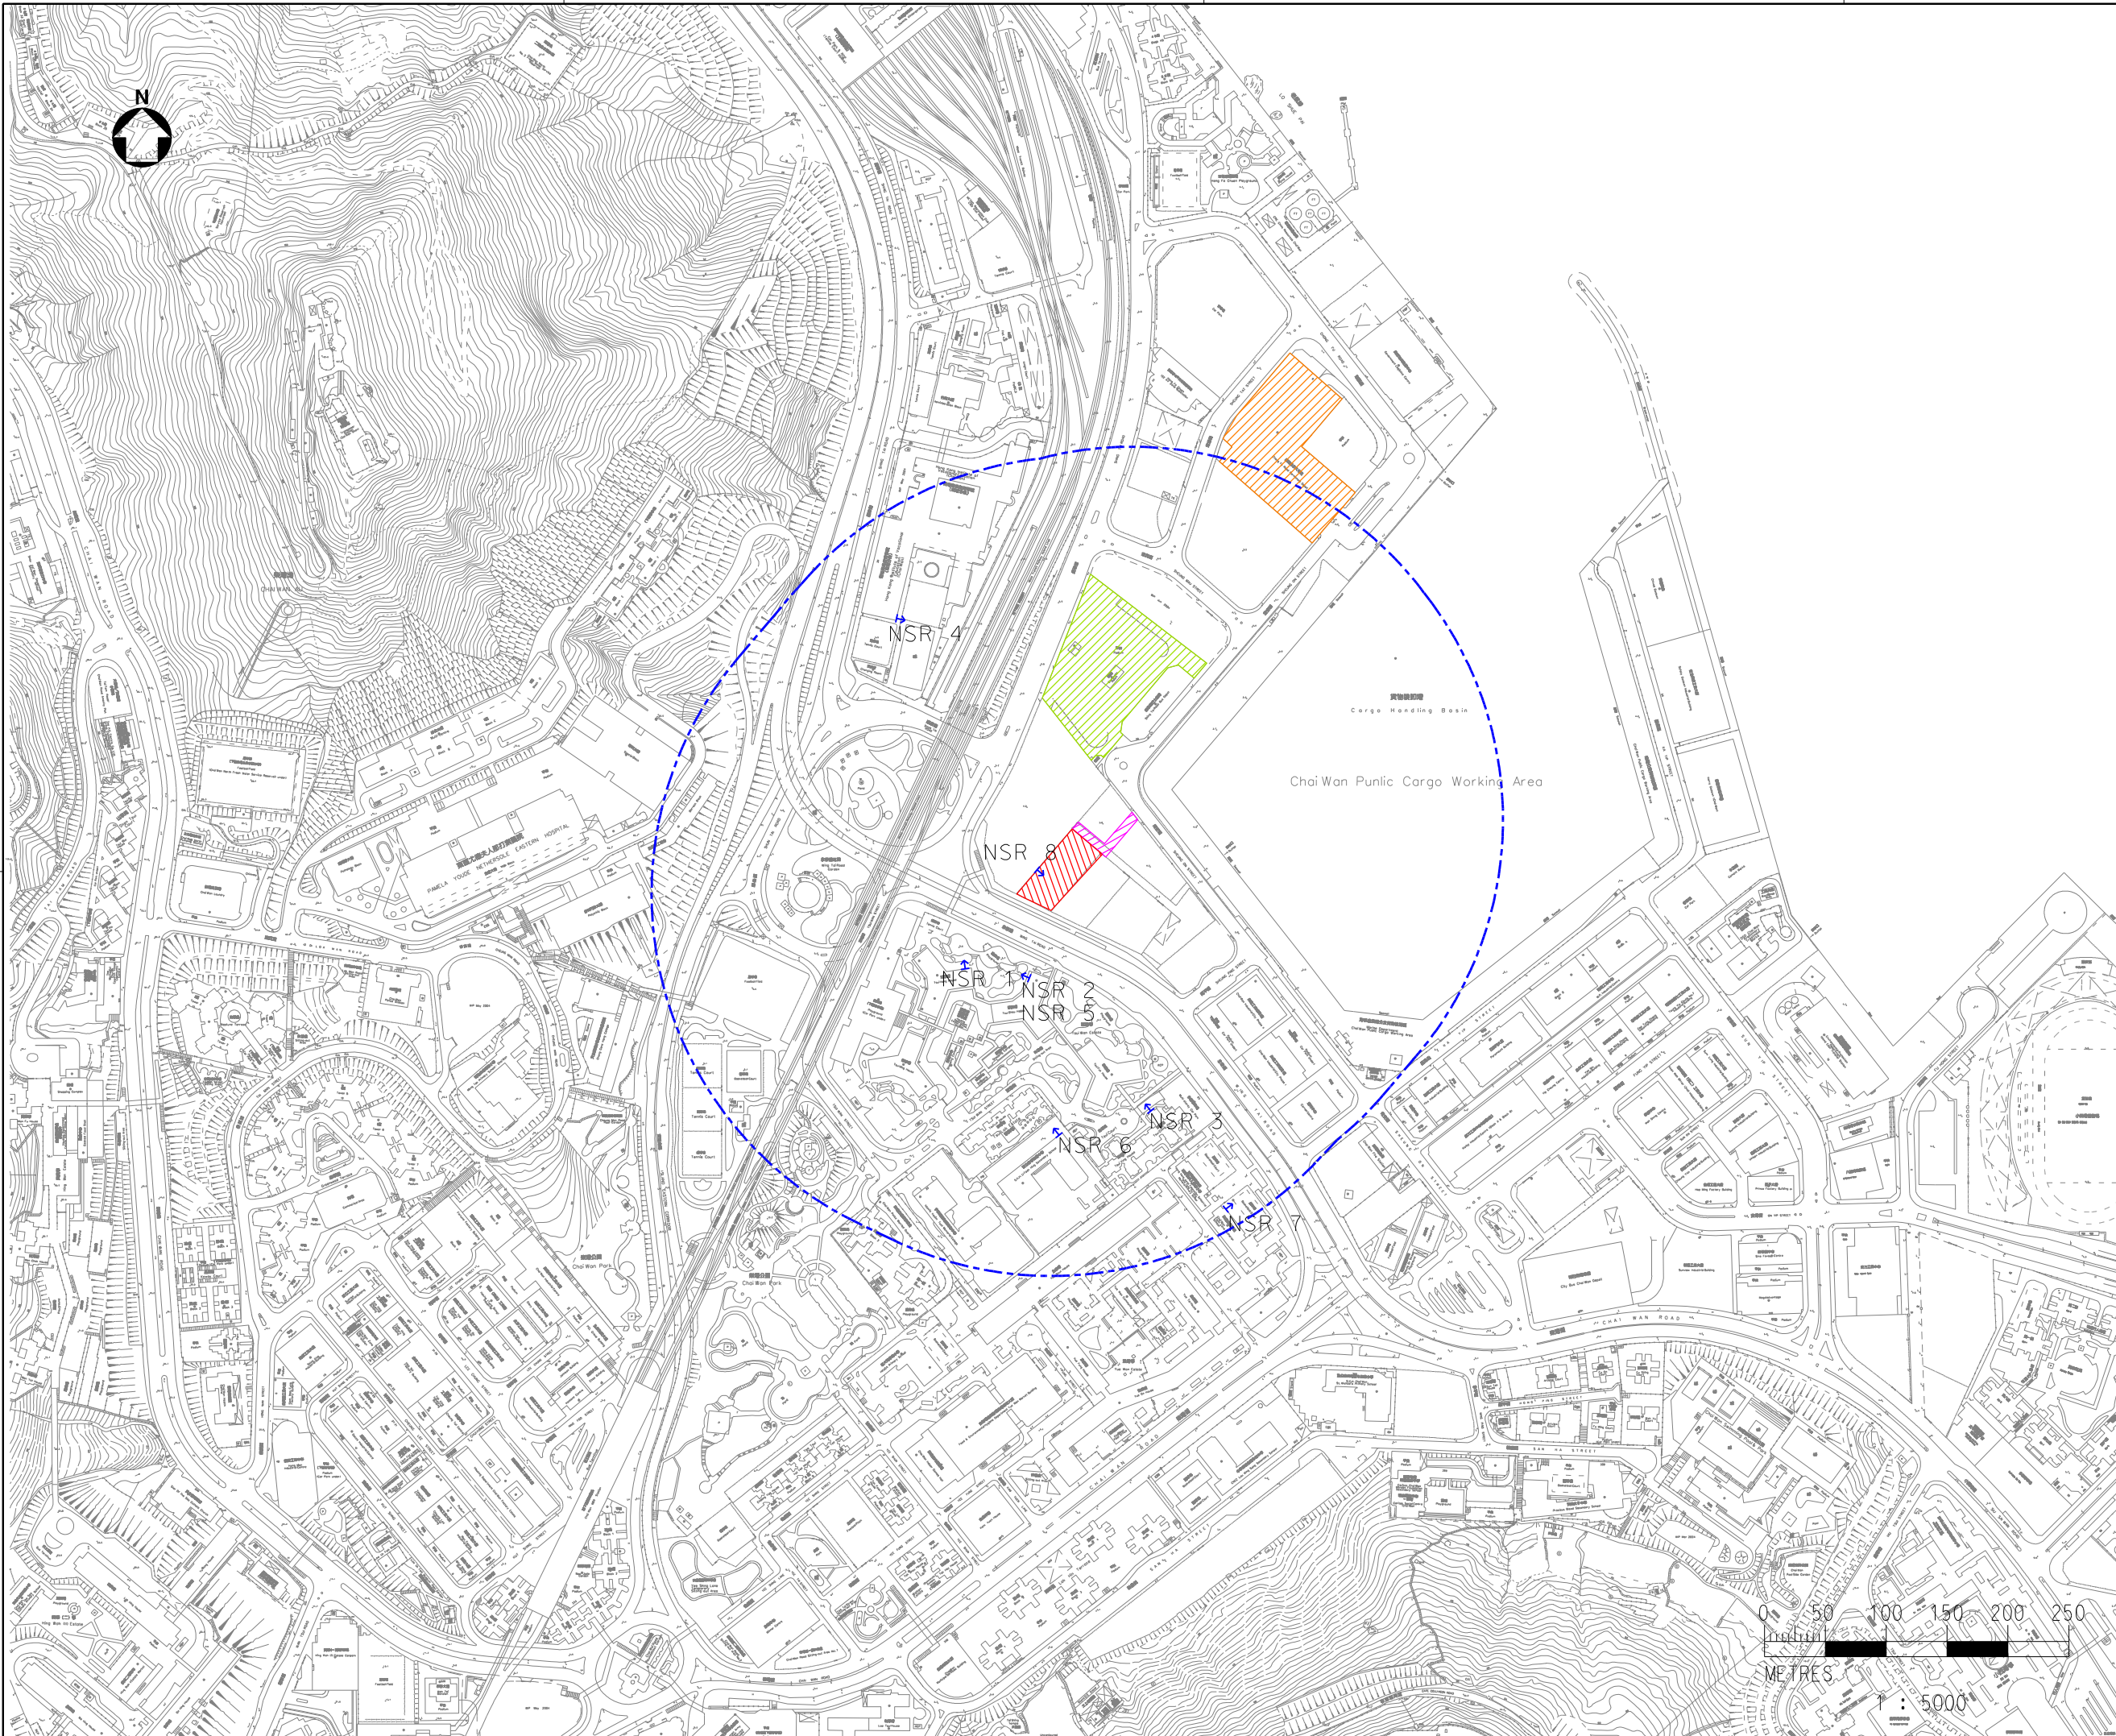

PLOT DRW: K:\9207 MTRC 903 - Leighton\CAD Admin\A3.colour.plt 12/29/24 PM  
MODELNAME: Default1 PRINTED BY: mmrmm62 3/22/202  
FILENAME: K:\9203 Drawings\mtrc903\figure 12.dgn



LEGEND:

-  SITE BOUNDARY
-  NON EXCLUSIVE RIGHT OF WAY
-  300m STUDY AREA
-  REPRESENTATIVE NOISE SENSITIVE RECEIVER
-  CITYBUS DEPOT
-  NEW WORLD FIRST BUS DEPOT

Rev	Issue State	Amendment	By	Chk.	App.	Date
Client						
機電工程署 EMSD						
建築署 Architectural Services Department						
MEINHARDT Meinhardt Infrastructure and Environment Limited 邁進基礎環境工程顧問有限公司						
Project Quotation No. ASD/PSB/PM1/PM14/01/11 Consultancy Services for Application for Environmental Permit under the Environmental Impact Assessment Ordinance for Construction of EMSD Hong Kong Workshop at Sheung On Street, Chai Wan						
Title LOCATIONS OF THE BUS DEPOTS						
Drawn		Checked		Approved		
Scale: 1:5000 @A3		CAD File No.		Date		
First Issued		Figure No.		Rev.		
Copyright Reserved 版權所有，不得翻印		4.2				

