
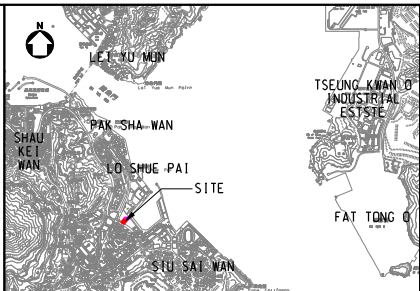


PLOT DRW: K:\9253\CAD Admin\43_colour.plt
MODELNAME: K:\9253 Drawings\IndeIA\Figure 8.2.dgn
3/23/202 10:06:41 AM

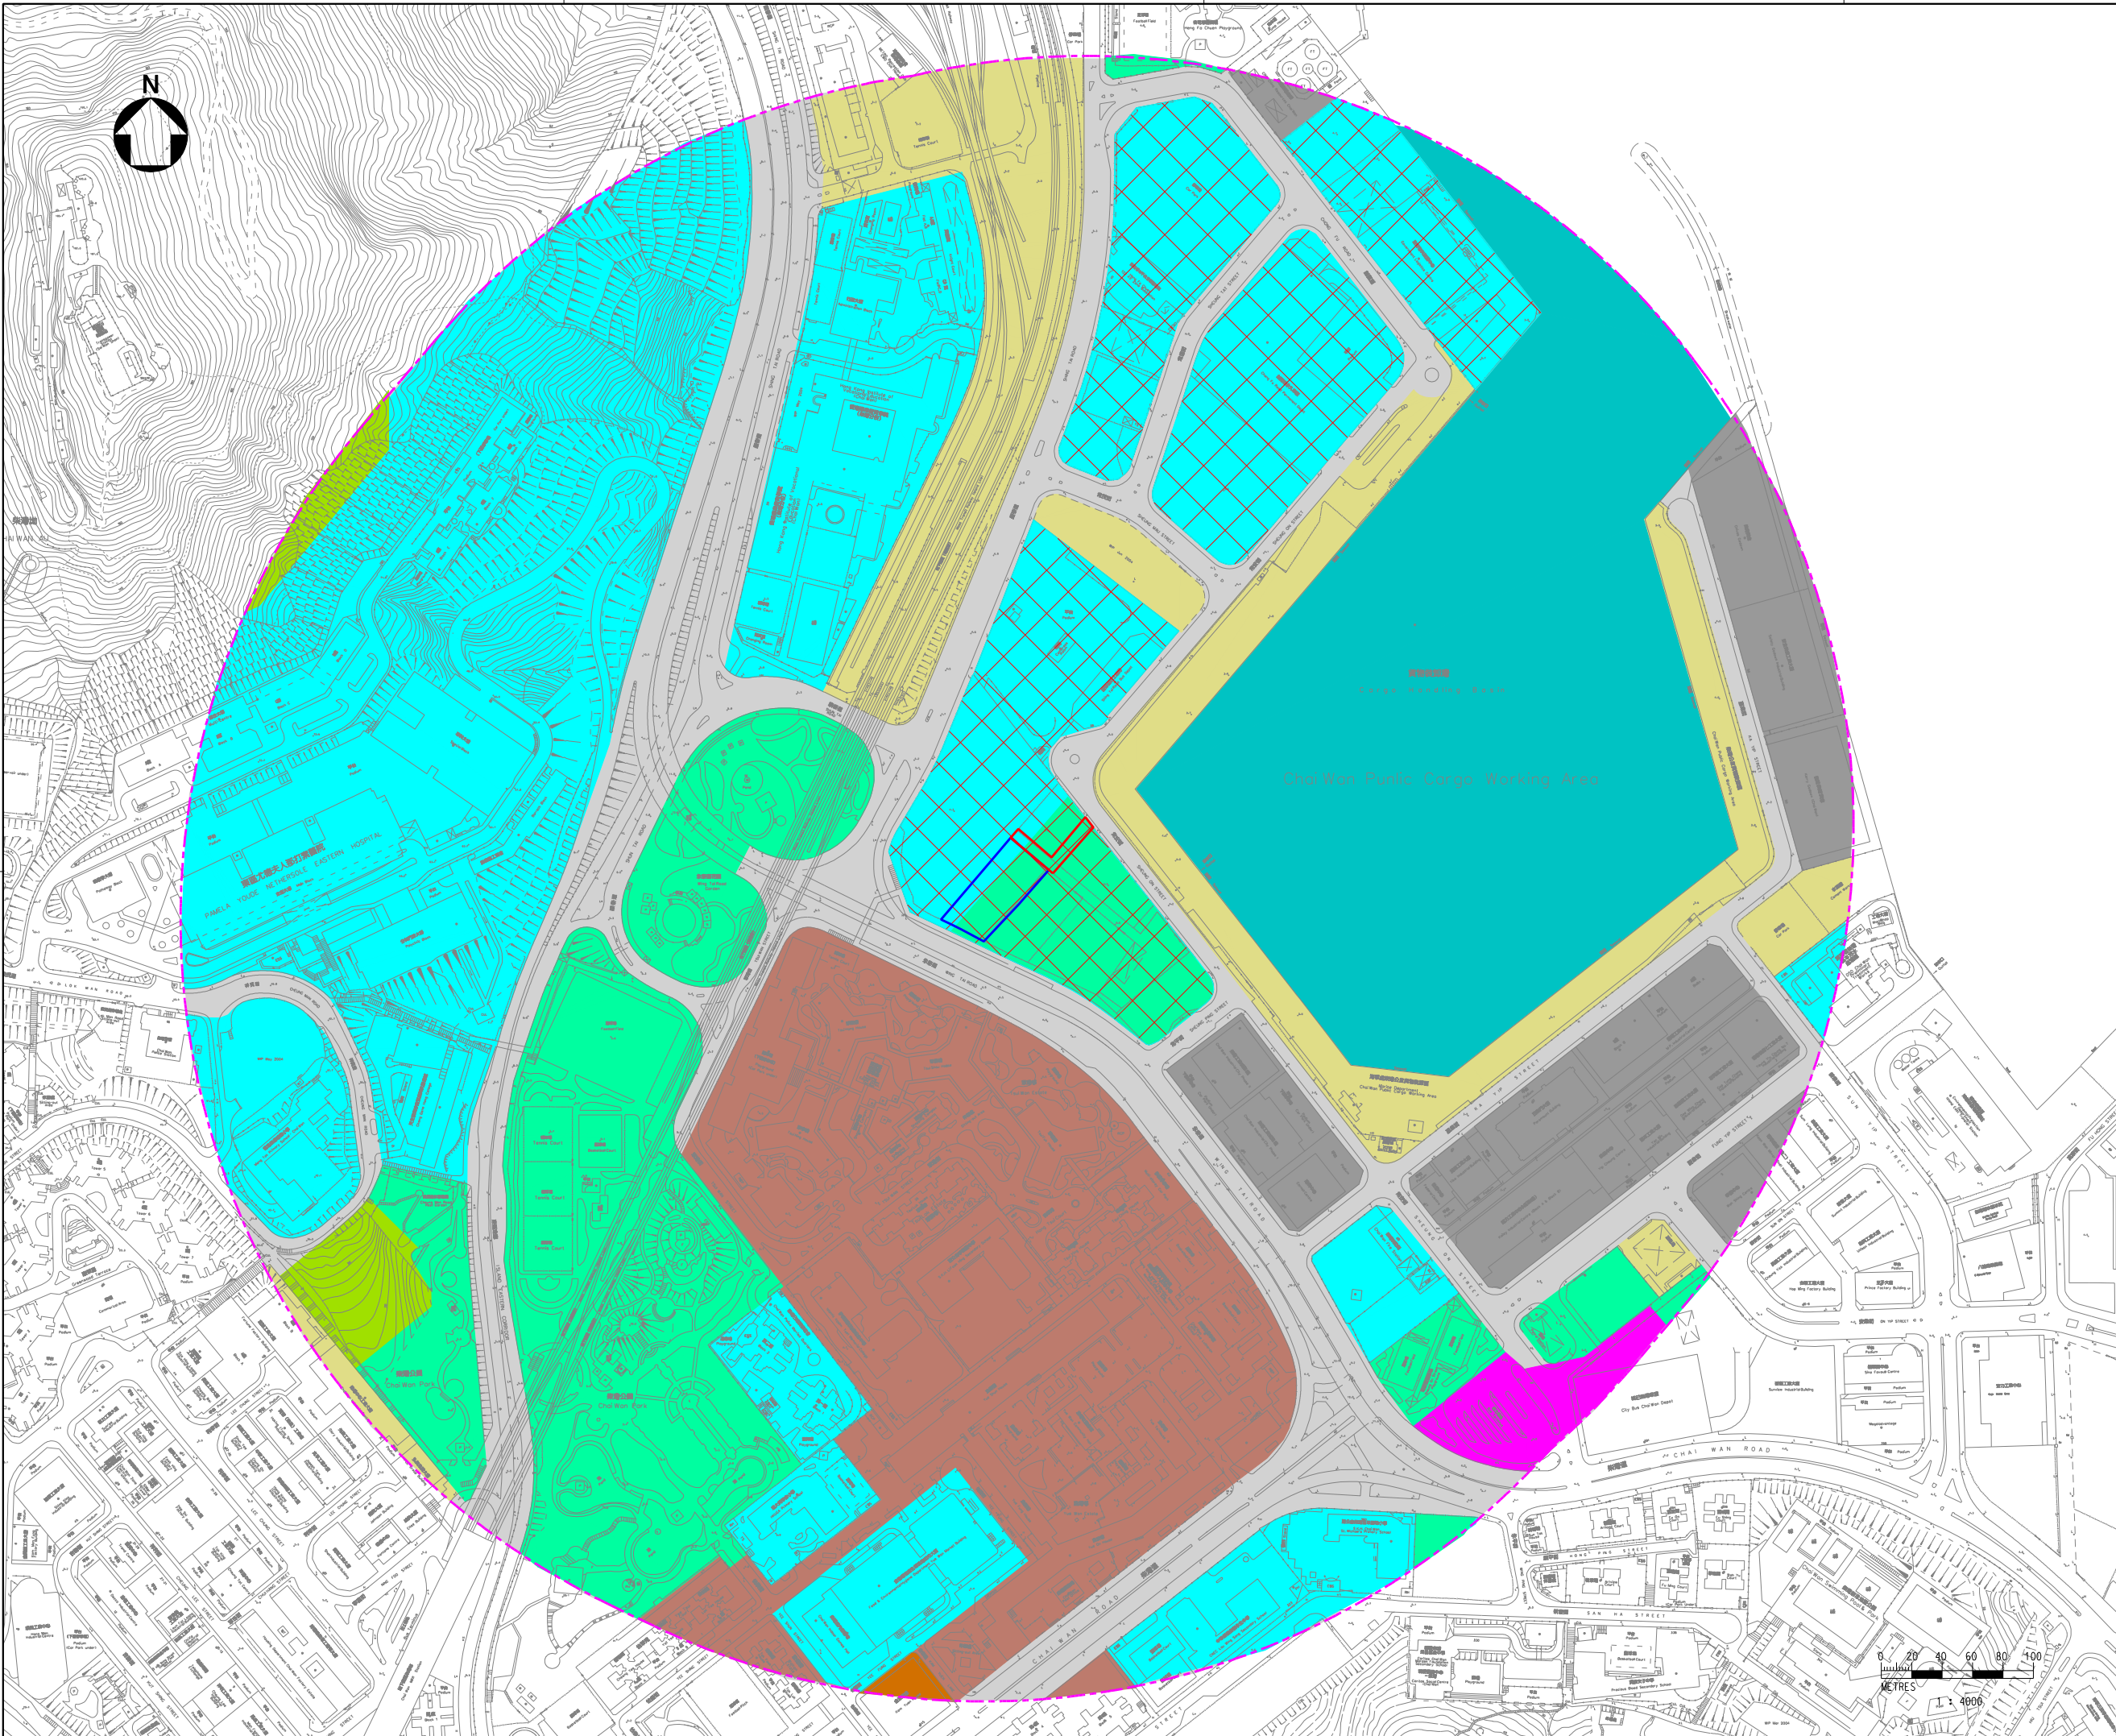

LOCATION PLAN
SCALE 100,000

LEGEND:

- 500m Study Area
- Project Boundary
- Non Exclusive Right of Way

QZP ZONING

- Government/ Institution/ Community
- Green Belt
- Open Space
- Industrial
- Comprehensive Development area
- Other Specified Uses
- Commercial / Residential
- Residential (Group A)
- Amendment Item
- Transport Route

Rev	Issue State	Amendment			By	Chk.	App.	Date
Client								
機電工程署 EMSD								
				建築署 Architectural Services Department				
 Meinhardt Infrastructure and Environment Limited 邁進基達環保工程顧問有限公司								
Project		Quotation No. ASD/PSB/PM1/PM14/01/11 Consultancy Services for Application for Environmental Permit under the Environmental Impact Assessment Ordinance for Construction of EMSD Hong Kong Workshop at Sheung On Street, Chai Wan						
Title REVIEW OF PLANNING AND CONTROL DEVELOPMENT FRAMEWORK								
Drawn		Checked			Approved			
Scale 1 : 4000		CAD File No. Figure 8.2.dgn			Date			
First issued		Figure No.					Rev.	
C Copyright Reserved 版權所有 不得翻印		8.2					—	