


PLOT DRW: K:\9253\CAD Admin\A3_colour.dwt
MODELNAME: K:\9253\Model\ME-9253-P-A300.dwg
FILENAME: K:\9253\CAD Admin\A3_colour.dwt
PRINTED BY: mmtmp2
3/14/2012 7:38:00 PM

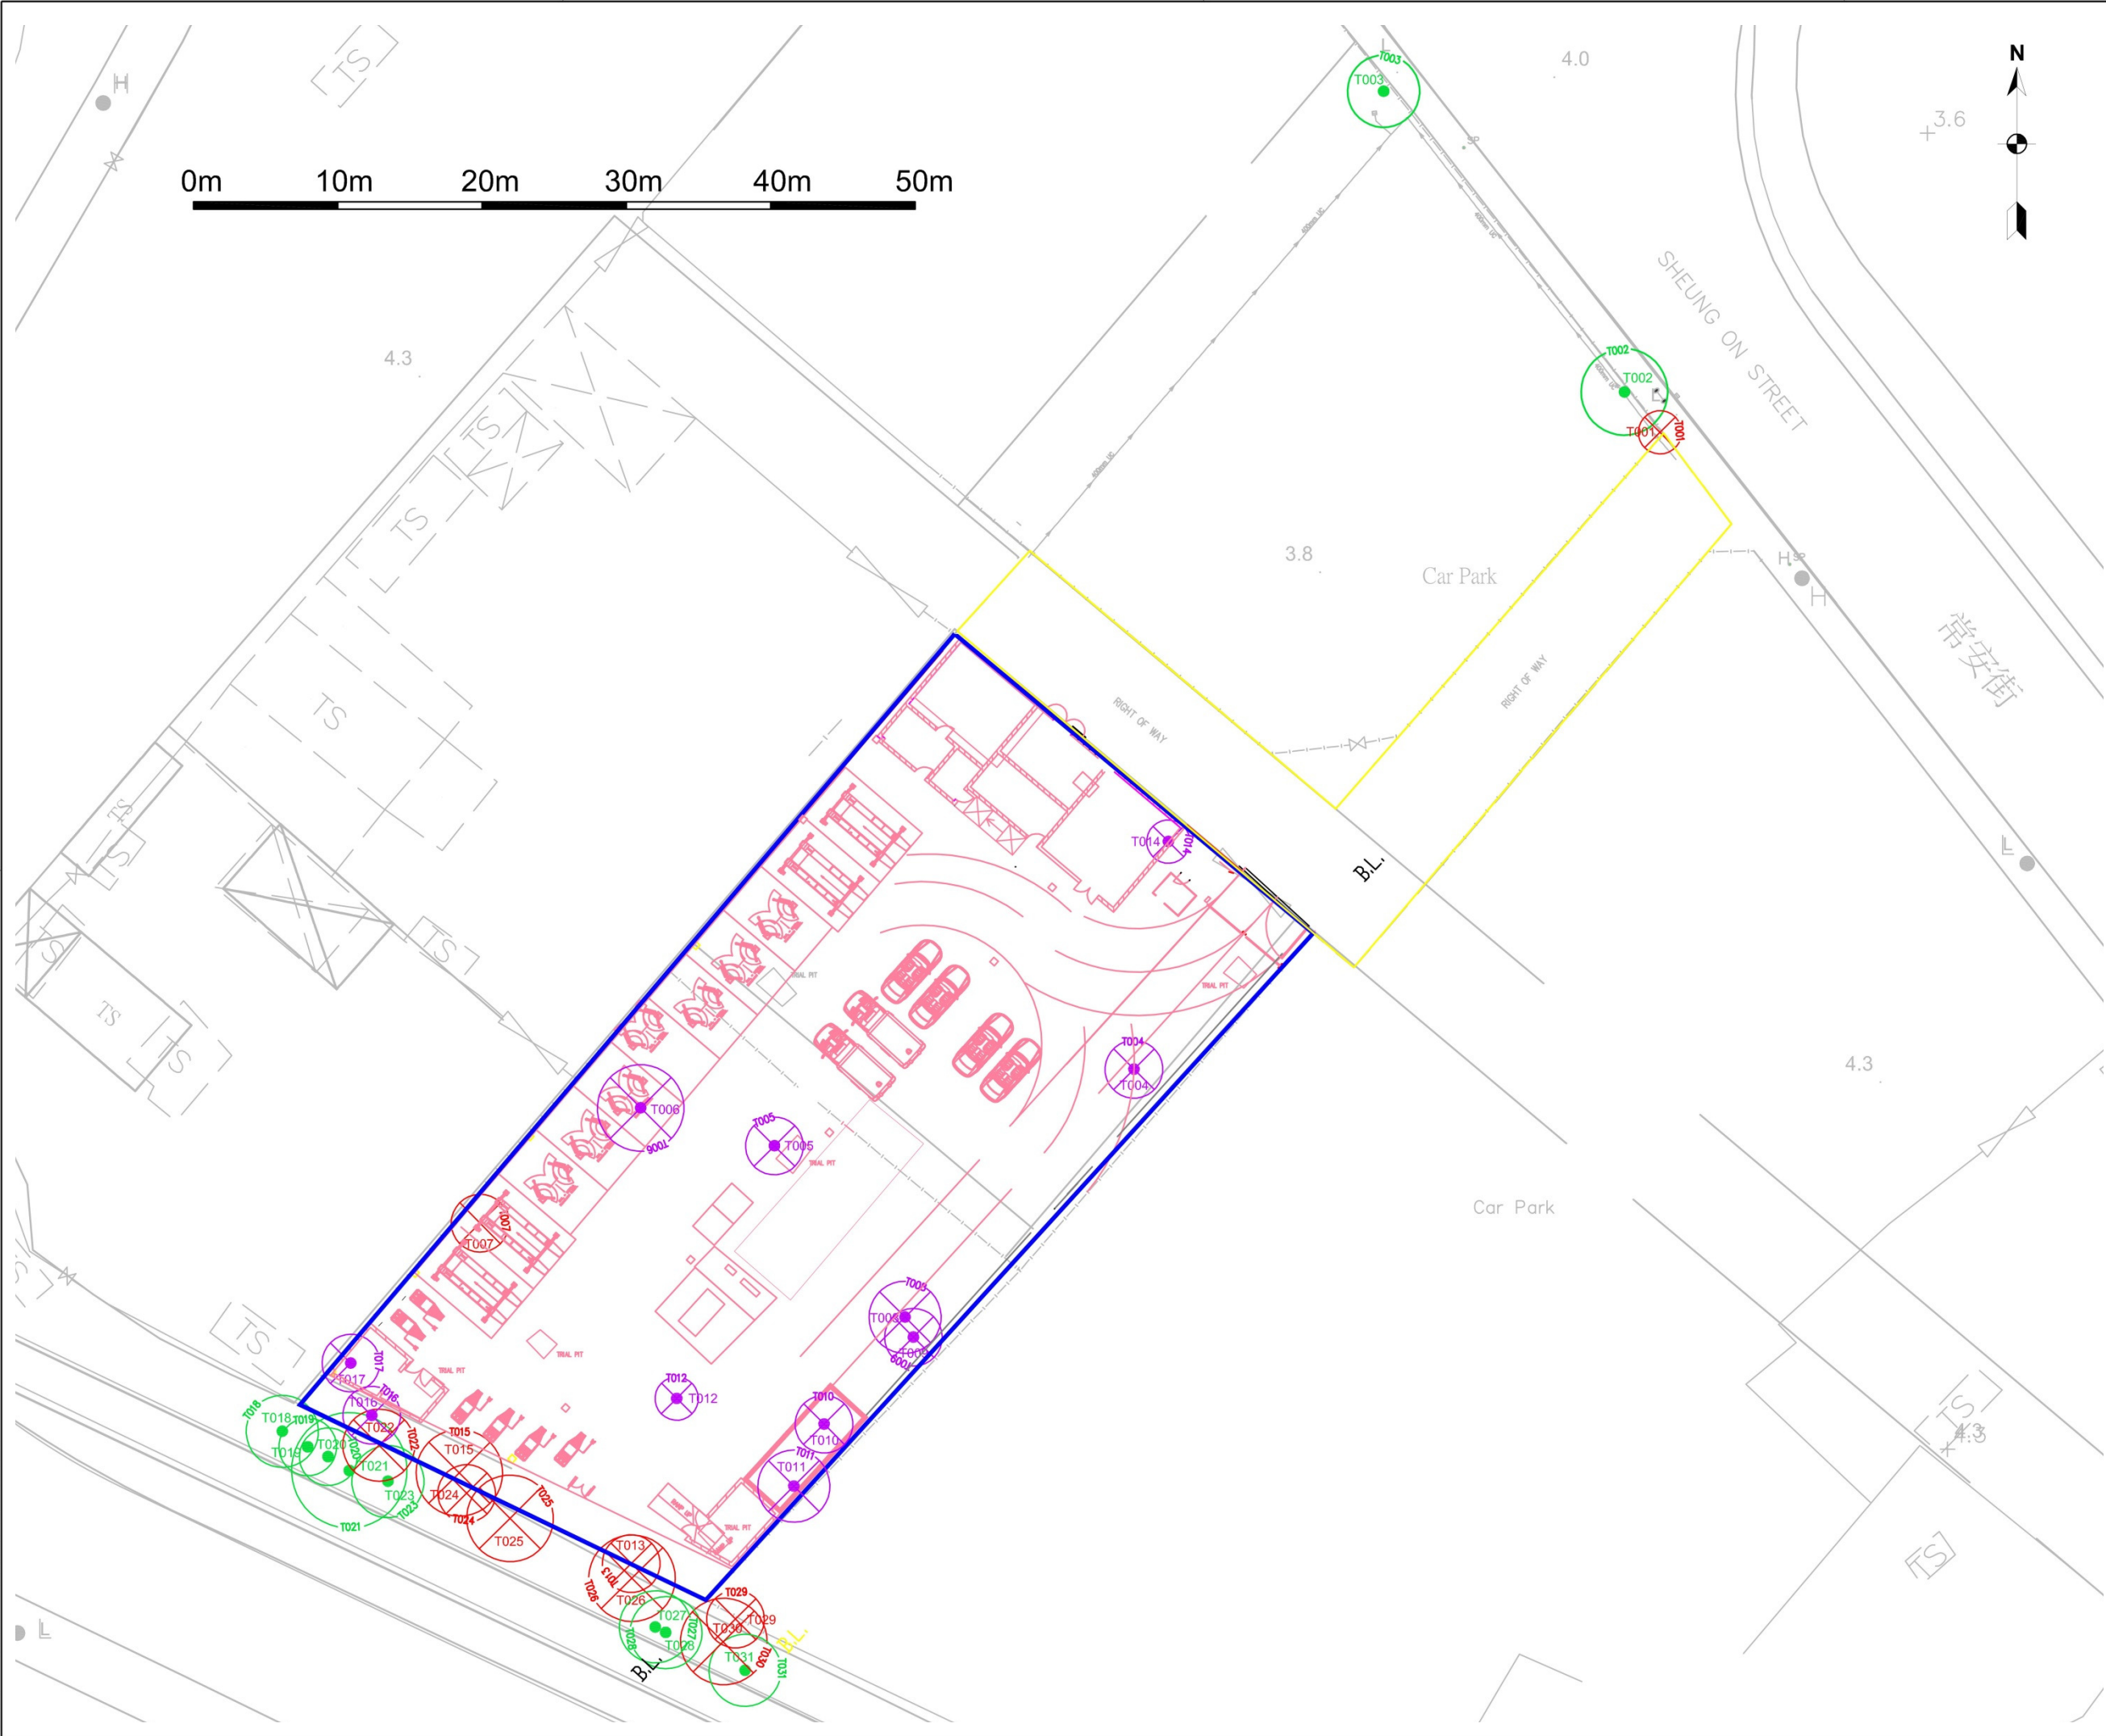

- Notes:
- Tree No.
 - Tree location
 - Existing Tree Crown Spread
 - Project Boundary
 - Non Exclusive Right of Way
 - Proposed Work Layout
 - Tree to be retained
 - Tree to be retained and pruned
 - Tree to be felled
 - Tree to be removed (i.e. *Leucaena leucocephala* / Dead Tree)

Rev	Issue State	Amendment	By	Chk.	App.	Date
Client						
機電工程署 EMSD						
建築署 Architectural Services Department						
MEINHARDT Meinhardt Infrastructure and Environment Limited 邁進基建環保工程顧問有限公司						
Project: Quotation No. ASD/PSB/PM1/PM14/01/11 Consultancy Services for Application for Environmental Permit under the Environmental Impact Assessment Ordinance for Construction of EMSD Hong Kong Workshop at Sheung On Street, Chai Wan						
Title: TREE RECOMMENDATION PLAN						
Drawn		Checked		Approved		
Scale: As shown		CAD File No.		Date		
First Issued		Figure No.		Rev.		
Copyright Reserved 版權所有，不得翻印		8.5				