




LOCATION PLAN
SCALE 100:000

LEGEND:

-  Compensatory Planting Location
-  Direction of Photo Taking

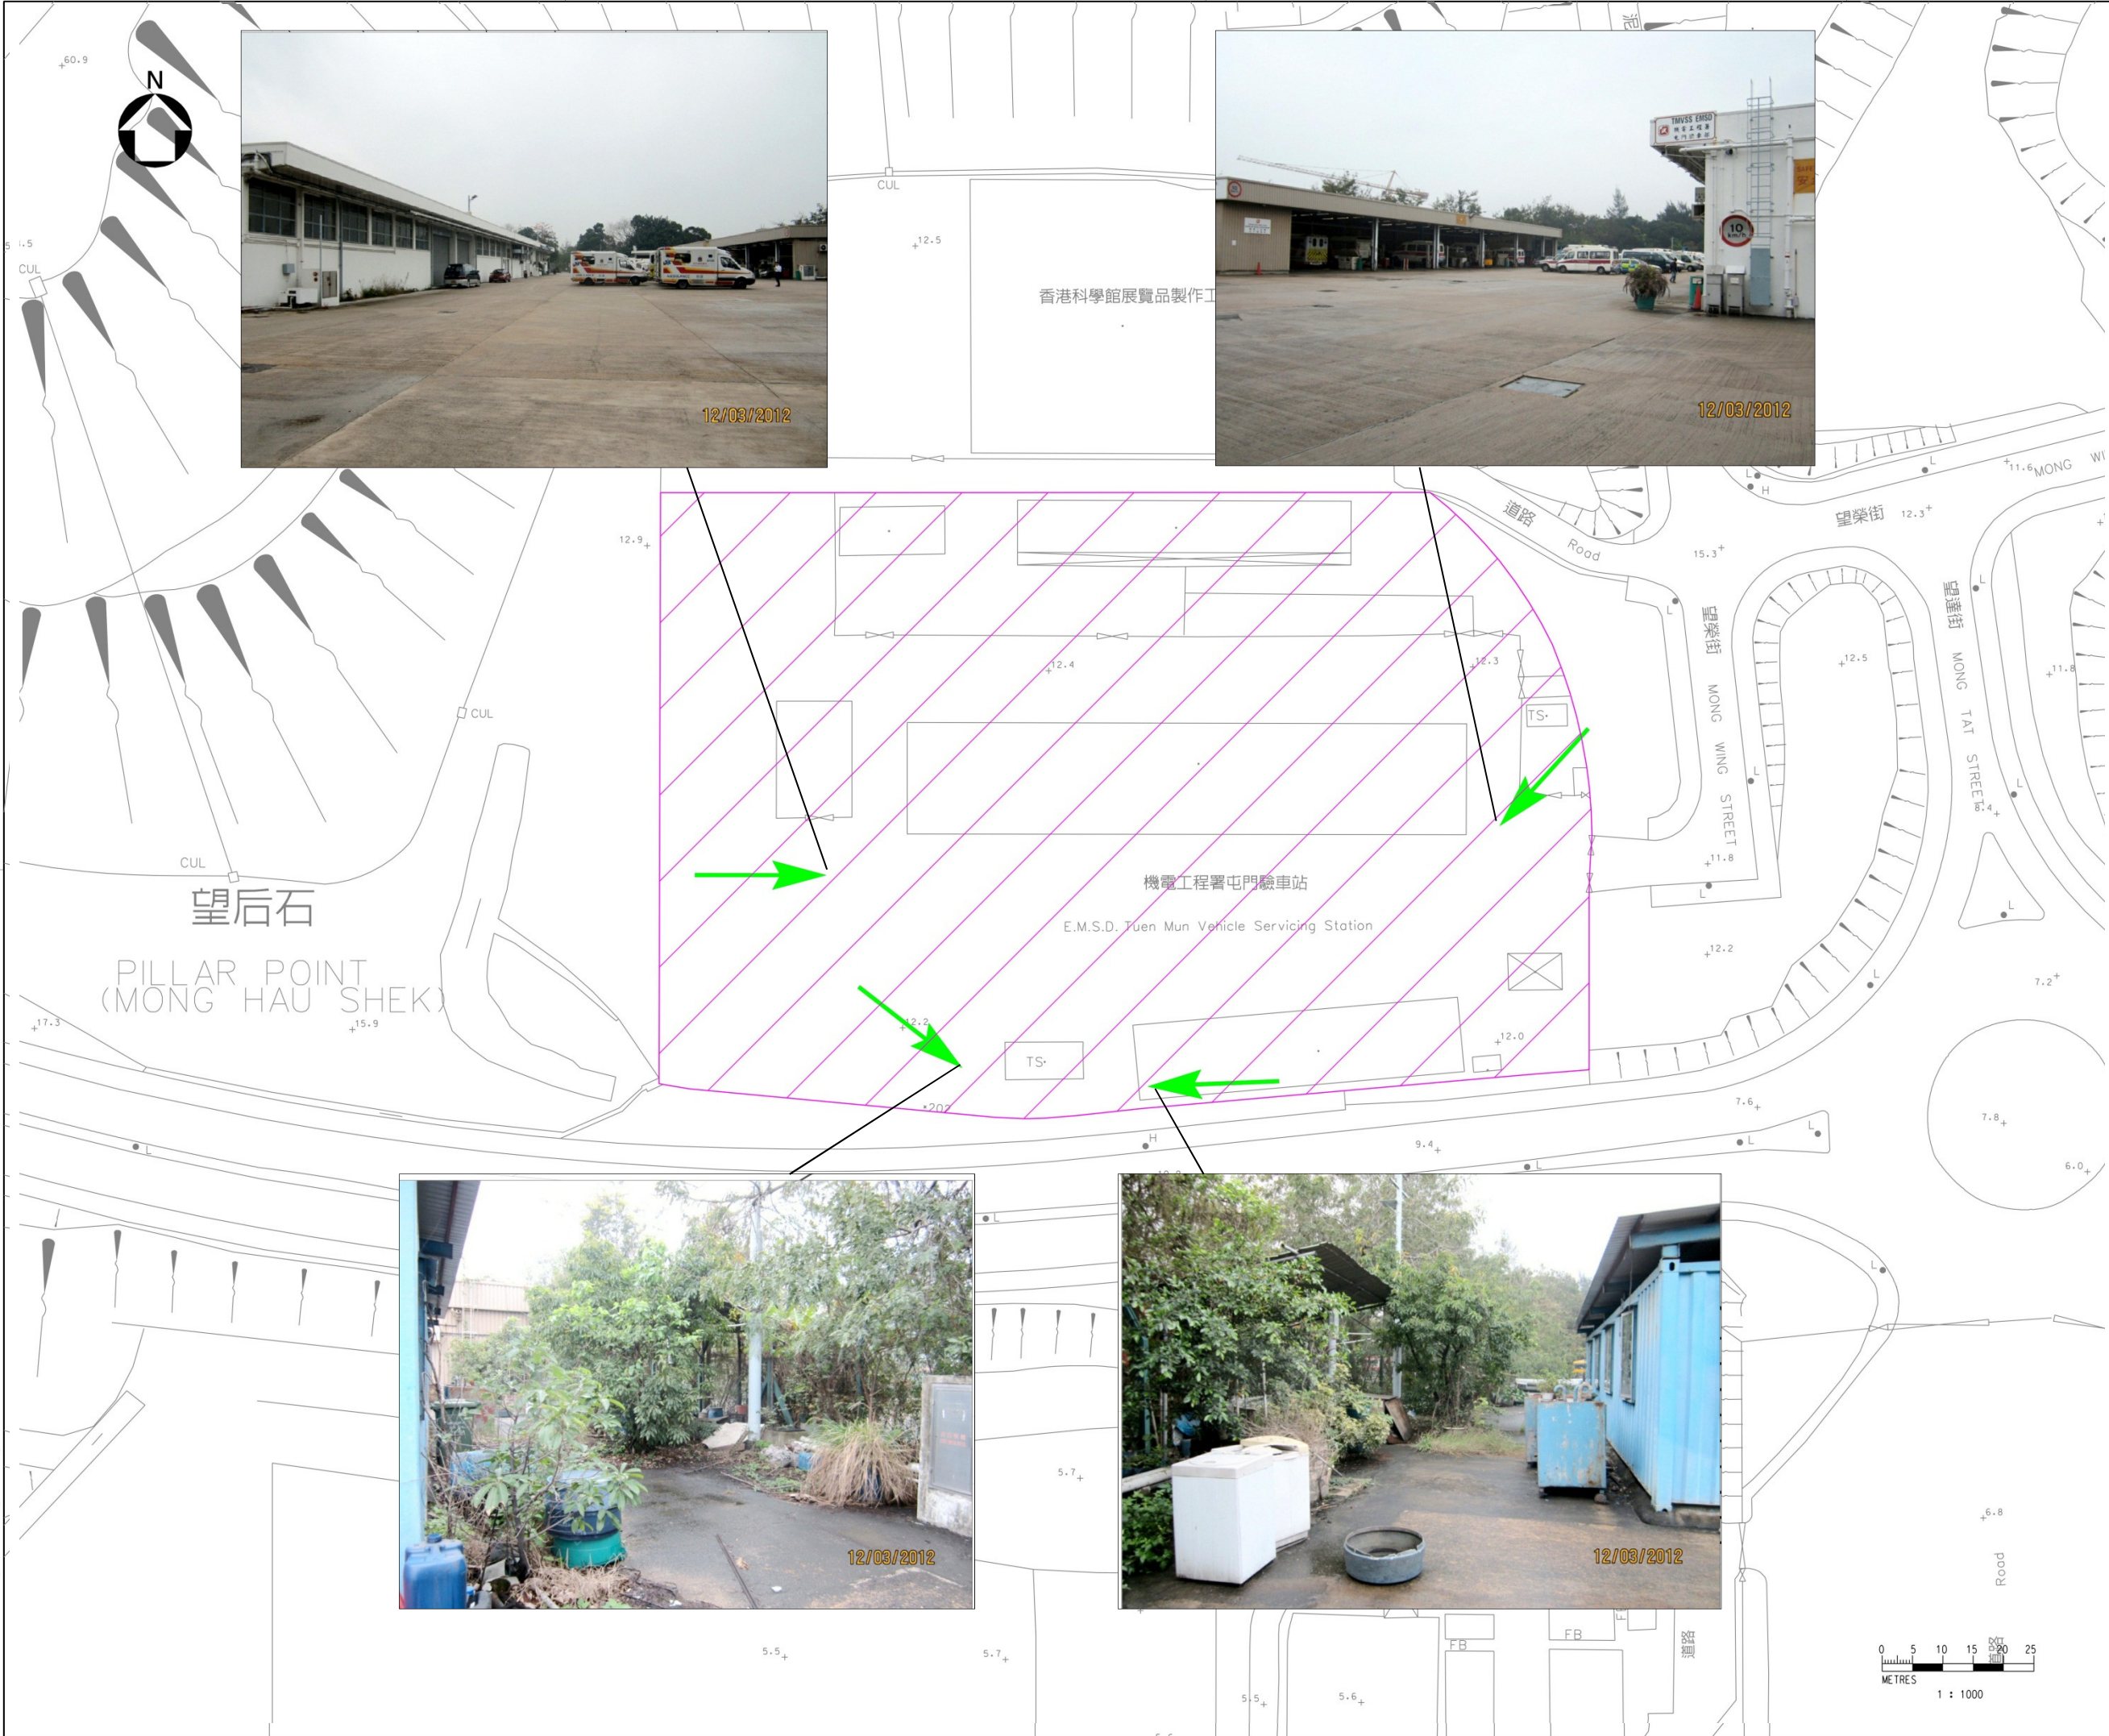

| Rev | Issue State | Amendment | By | Chk. | App. | Date |
|-----|-------------|-----------|----|------|------|------|
| | | | | | | |

Client
機電工程署
EMSD



建築署
Architectural Services Department

MEINHARDT
Meinhardt Infrastructure and Environment Limited
邁進基建環保工程顧問有限公司

Project
Quotation No. ASD/PSB/PM1/PM14/01/11
Consultancy Services for Application for
Environmental Permit under the
Environmental Impact Assessment Ordinance for
Construction of EMSD Hong Kong Workshop at
Sheung On Street, Chai Wan

Title
**COMPENSATORY
PLANTING LOCATION**

| | | |
|-----------------------------------|--------------------------------|-----------|
| Drawn | Checked | Approved |
| Scale 1 : 1000 | CAD File No. Figure 8.9.dgn | Date |
| First Issued | Figure No. | Rev. - |
| © Copyright Reserved 版權所有 不得翻印 | | |

