
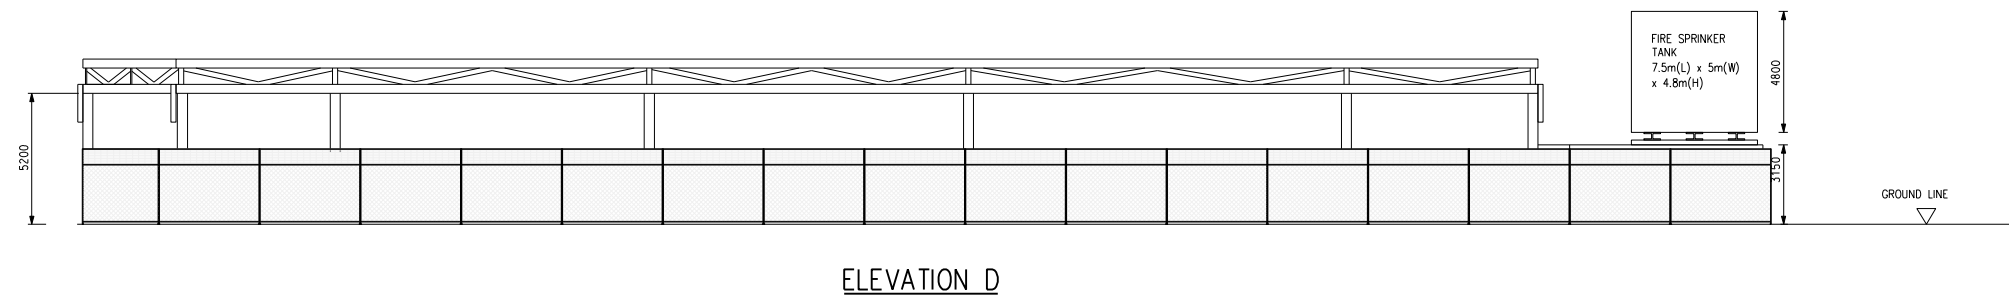


PLOT DRW: K:\9253\CAD Admin\A3_colour.dwg
 MODELNAME: K:\9253\Drawings\Final\Executive Summary\Figure 2.3.dgn
 DATE: 3/20/2012 6:46:16 PM

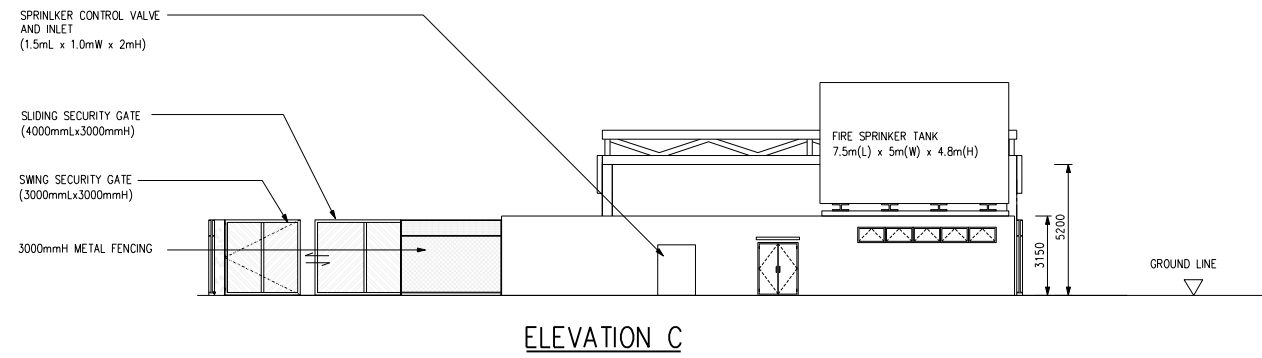

Rev	Issue State	Amendment	By	Chk.	App.	Date

Client
 機電工程署
 EMSD

建築署
 Architectural Services Department


MEINHARDT
 Meinhardt Infrastructure and Environment Limited
 邁進基建環保工程顧問有限公司

Project
 Quotation No. ASD/PSB/PM1/PM14/01/11
 Consultancy Services for Application for Environmental Permit under the Environmental Impact Assessment Ordinance for Construction of EMSD Hong Kong Workshop at Sheung On Street, Chai Wan


Title
 ELEVATION OF THE PRELIMINARY DESIGN
 (1 OF 2)
 初步設計的正視圖 (頁1/共2頁)

Drawn	Checked	Approved
Scale 1 : 300 @ A3	CAD File No. Figure 2.3.1.dgn	Date
First Issued	Figure No. 2.3	Rev. -
Copyright Reserved 版權所有 不得翻印		

PLOT DRW: K:\9253\CAD Admin\A3_colour.dwg
 MODELNAME: Derouit
 FILENAME: K:\9253\Drawings\Final\Executive Summary\Figure 2.3.2.dgn
 3/20/2012 6:46:06 PM

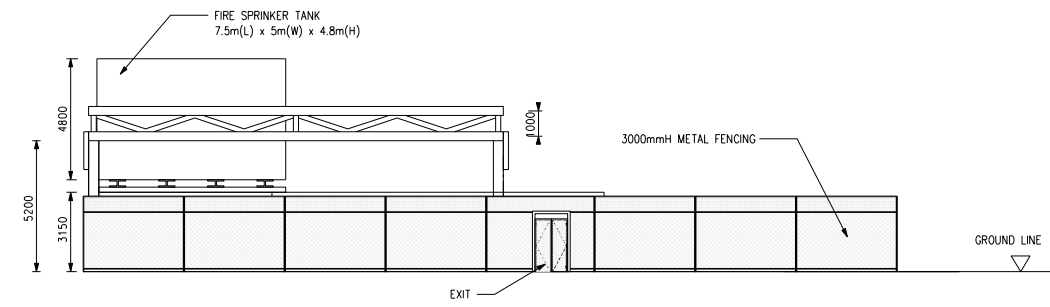

ELEVATION E

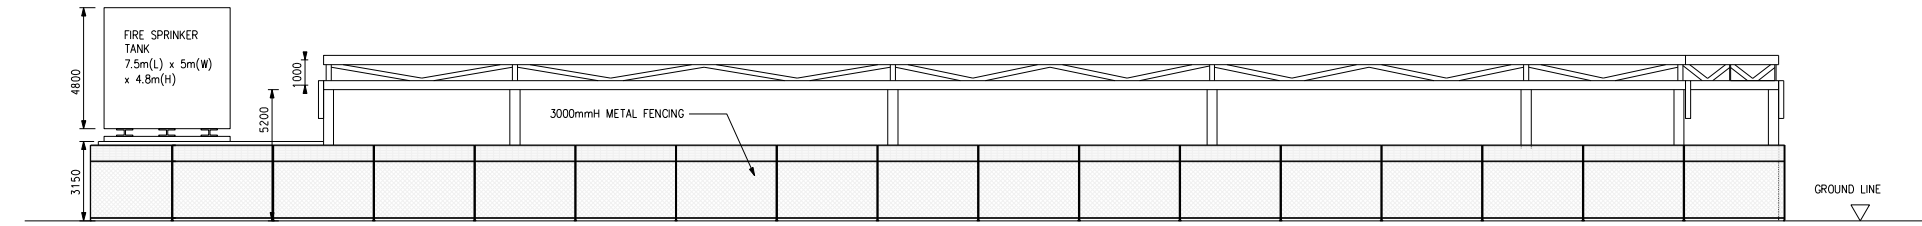

ELEVATION F

Rev	Issue	Amendment	By	Chk.	App.	Date

Client
機電工程署
EMSD



建築署
Architectural Services Department

MEINHARDT
 Meinhardt Infrastructure and Environment Limited
 邁進基建環保工程顧問有限公司

Project
 Quotation No. ASD/PSB/PM1/PM14/01/11
 Consultancy Services for Application for
 Environmental Permit under the
 Environmental Impact Assessment Ordinance for
 Construction of EMSD Hong Kong Workshop at
 Sheung On Street, Chai Wan

Title
 ELEVATION OF THE PRELIMINARY DESIGN
 (2 OF 2)
 初步設計的正視圖 (頁2/共2頁)

Drawn	Checked	Approved

Scale	CAD File No.	Date
1 : 300 @ A3	Figure 2.3.2.dgn	

First Issued	Figure No.	Rev.
	2.3	-

Copyright Reserved
 版權所有 不得翻印