



**SECTION THRU A-A**

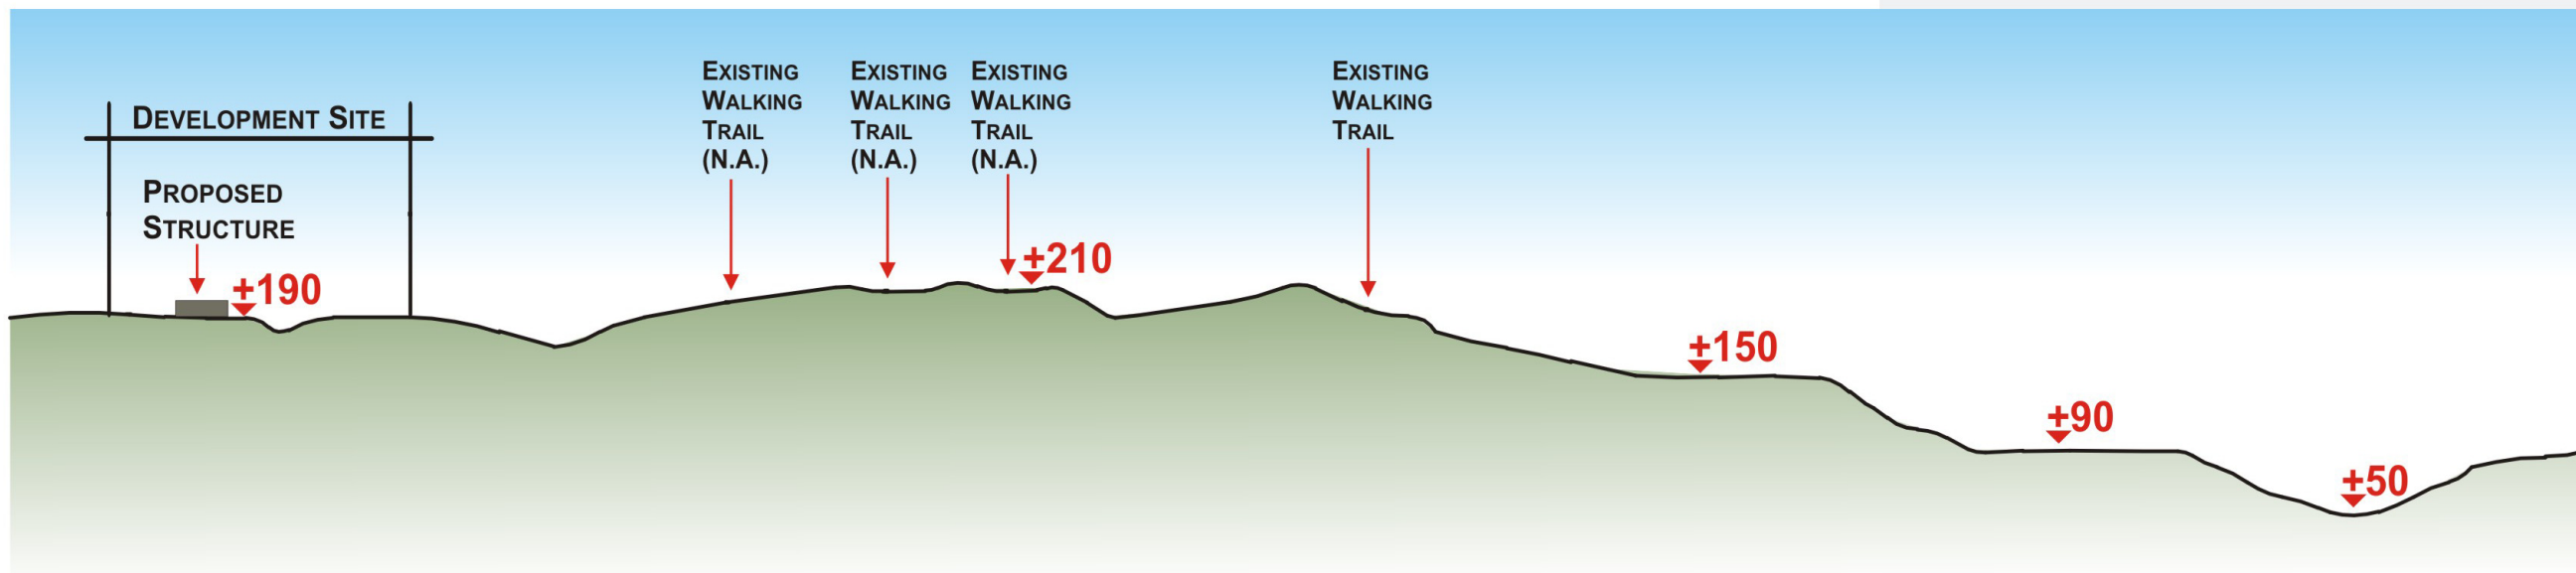

**SECTION THRU B-B**


N.A. DENOTES TRAIL NOT ACCESSIBLE DURING SITE INSPECTIONS.

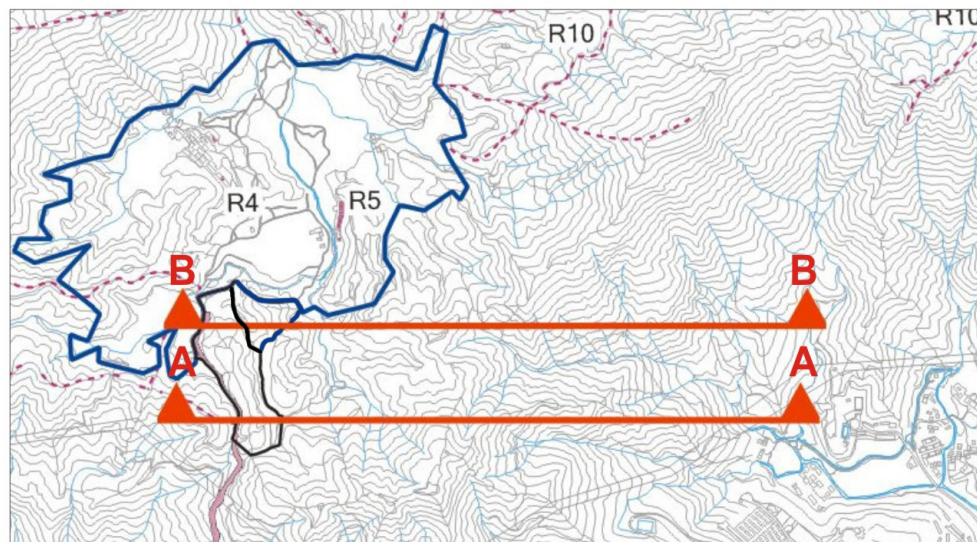

**KEYPLAN**

**FIGURE 10.26**  
**SECTIONS**  
**THROUGH THE DEVELOPMENT SITE**  
**TO THE EAST**

Landscape Architecture  
 & Urban Design  
 21 / F Lincoln House  
 979 Kings Road  
 Taikoo Place  
 Island East, Hong Kong  
 Phone (852) 2271 3000  
 Fax (852) 2723 5660  
 Project No. 0099337  
 January 2010

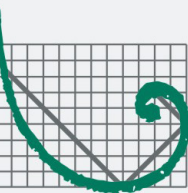

**ERM**

ENVIRONMENTAL RESOURCES MANAGEMENT