

**LANDSCAPE MITIGATION MEASURES**

- 1** CM 1 - Car Park Tree Planting. Advanced trees are to be planted to provide shade to the carpark areas and to reduce the mass of the paved areas.
- 2** CM 2 - Retention of Existing Trees. Existing trees without conflict with building structures will be retained to reduce impacts on the site.
- 3** CM 3 - Compensatory Planting. Where vegetation must be removed, the felled trees will be compensated with new planting tree numbers at a ratio of 3:1.
- 4** CM 4 - Columbarium Courtyard Plantings. The internal courtyards and areas surrounding the new development will be landscaped to integrate the buildings into the landscape.
- 5** CM 5 - Open Grassland and Lawn Areas. Areas of open grassland/lawns will be created to provide areas for passive recreation and to complement the surrounding grassland areas.
- 6** CM 6 - Buffer Planting. Trees and shrubs will be planted around much of the site boundaries to screen the development and help integrate the development into the surrounding landscape.
- 7** CM 7 - Stream Creation. Streams containing pools and riffles will be created to create a natural and harmonious landscape within the development. It must be noted that these features will not be connected in any way to the natural stream bordering the site.
- 8** CM 8 - Early Planting Works. New plantings are to be installed in available and formed lands during the construction works to reduce landscape impacts.
- 9** CM 9 - Transplantation of Plants. In addition, plant materials that are in conflict with the development, that are in suitably good condition and of ecological value will also be transplanted.
- 10** CM 10 - Soil Stabilisation and Embankment Planting. During the design process a soil stabilisation and embankment planting strategy should ensure that land affected by slope excavation can be replanted. Soil preparation and the selection and provision of suitable growing medium is to be completed in accordance with the relevant best practice guidelines
- 11** CM 11 - Cut Stabilisation Areas of cut to be stabilized for operational requirements. Materials and finishes of stabilization to be selected to complement the surrounding landscape. All landscape stabilisation measures must conform to GEO 1/2000 - Technical Guidelines on Landscape Treatment and Bio-engineering of Man-made Slopes and Retaining Walls.
- 12** CM 12 - Colour of Site Hoardings. In order to mitigate the visual impact of these temporary hoardings, it is recommended that the hoardings be erected at a uniform height, with a uniform colour that complements the existing landscape.



- 1** DM 1 - Design of Structures. The structures shown in the photomontages are to illustrate the mass of the structures only. During the design phase of the development, architectural features such as eaves, materials and finishes etc. will be detailed. All of these elements will greatly improve the appearance of the structures. Built structures will utilise appropriate designs to complement the surrounding landscape.
- 2** DM 2 - Colours. Colours for the structures can be used to complement the surrounding area. Lighter colours such as shades of light grey, off-white and light brown may be utilised to reduce the visibility of the structures.
- 3** DM3 - Green Roofs. Green roofs and verticalgreening shall be designed and constructed to integrate the new buildings into the surrounding environment.

**Landscape Legend**

Feature Concrete Paving	Application Site Boundary	Rocks	Retaining Wall
Unit Pavers	Area for Compensatory Planting (0.5 Ha on site)	Stone Steps	Proposed Levels
Black Pebbles	Ecological Reserve	Timber Bridge / Decking	Groundcovers
White Raked Gravel	Water	Mixed Gravel	Shrubs
Random Slate Paving	Lawn	Pavilions	Proposed Trees
Concrete Path		Buddhist Feature / Statue	Existing Trees
Gravel Path			

**Revisions**

Drawn By	Checked By	Drawing No	Revision No	Scale
JB/AN	SL			1:1500@A3

**Landscape & Visual Mitigation Plan**  
**Interpretation Centre, Columbariums and**  
**Multi-Cultural Education Retreat**  
**Sha Lo Tung, Hong Kong**


Figure 10.5a

0 5 10 15 20 25 50 75


Landscape Architecture & Urban Design  
 21 / F Lincoln House  
 97A Kings Road  
 Taikoo Place  
 Island East, Hong Kong

Project No. 0099337  
 May 2012

**ERM**  
 ENVIRONMENTAL RESOURCES MANAGEMENT LTD

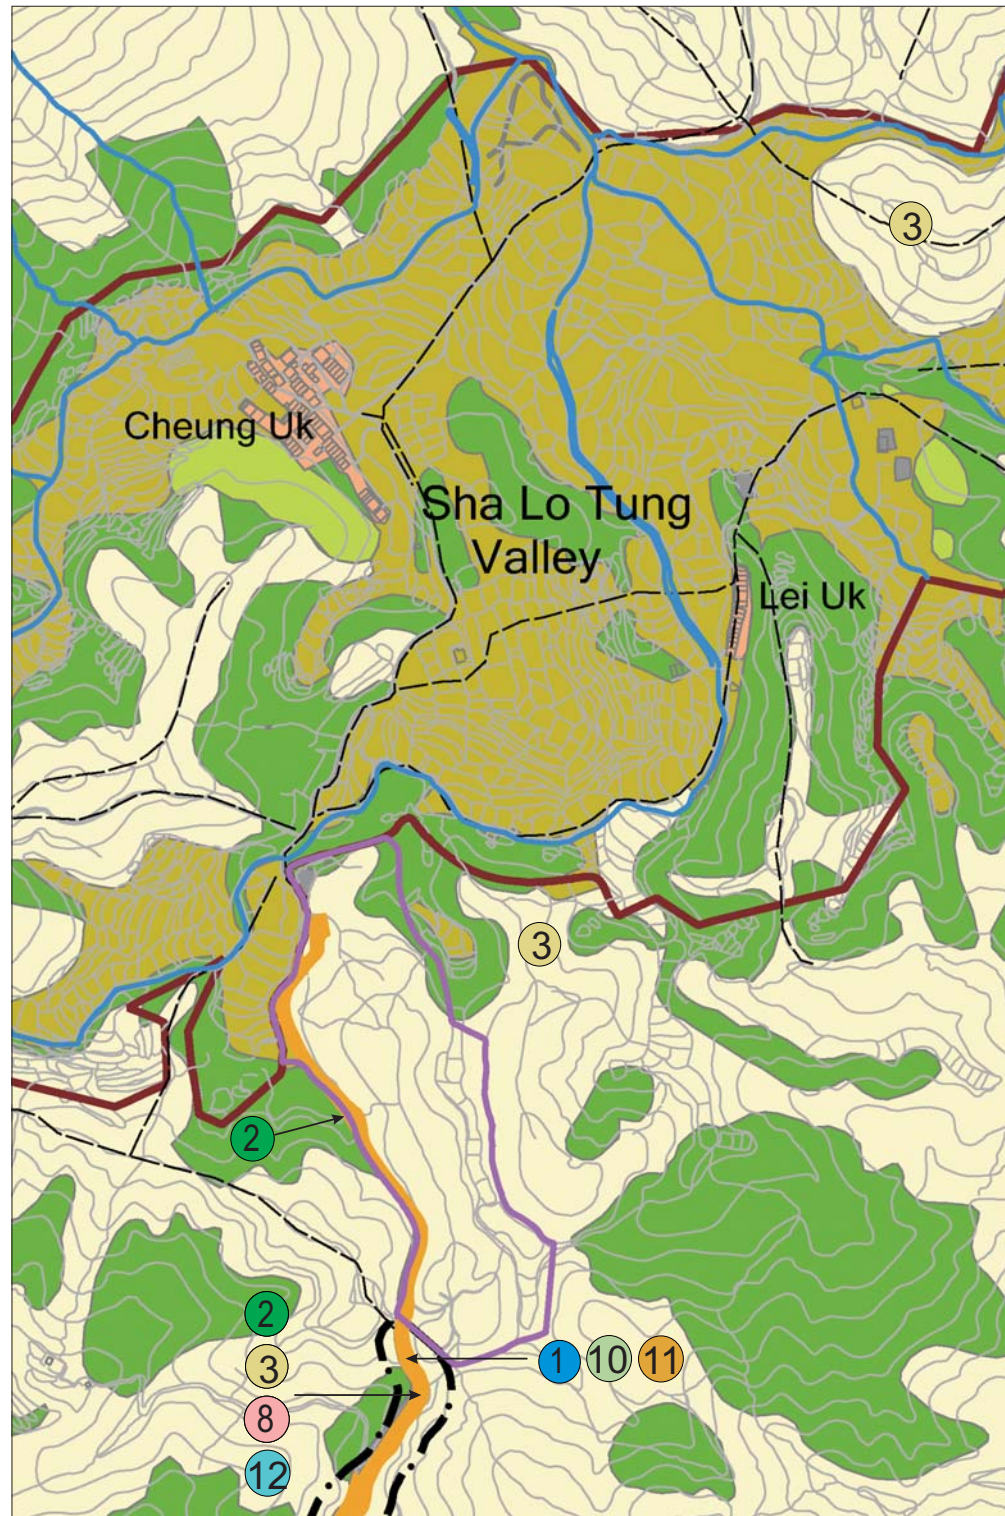


**A**

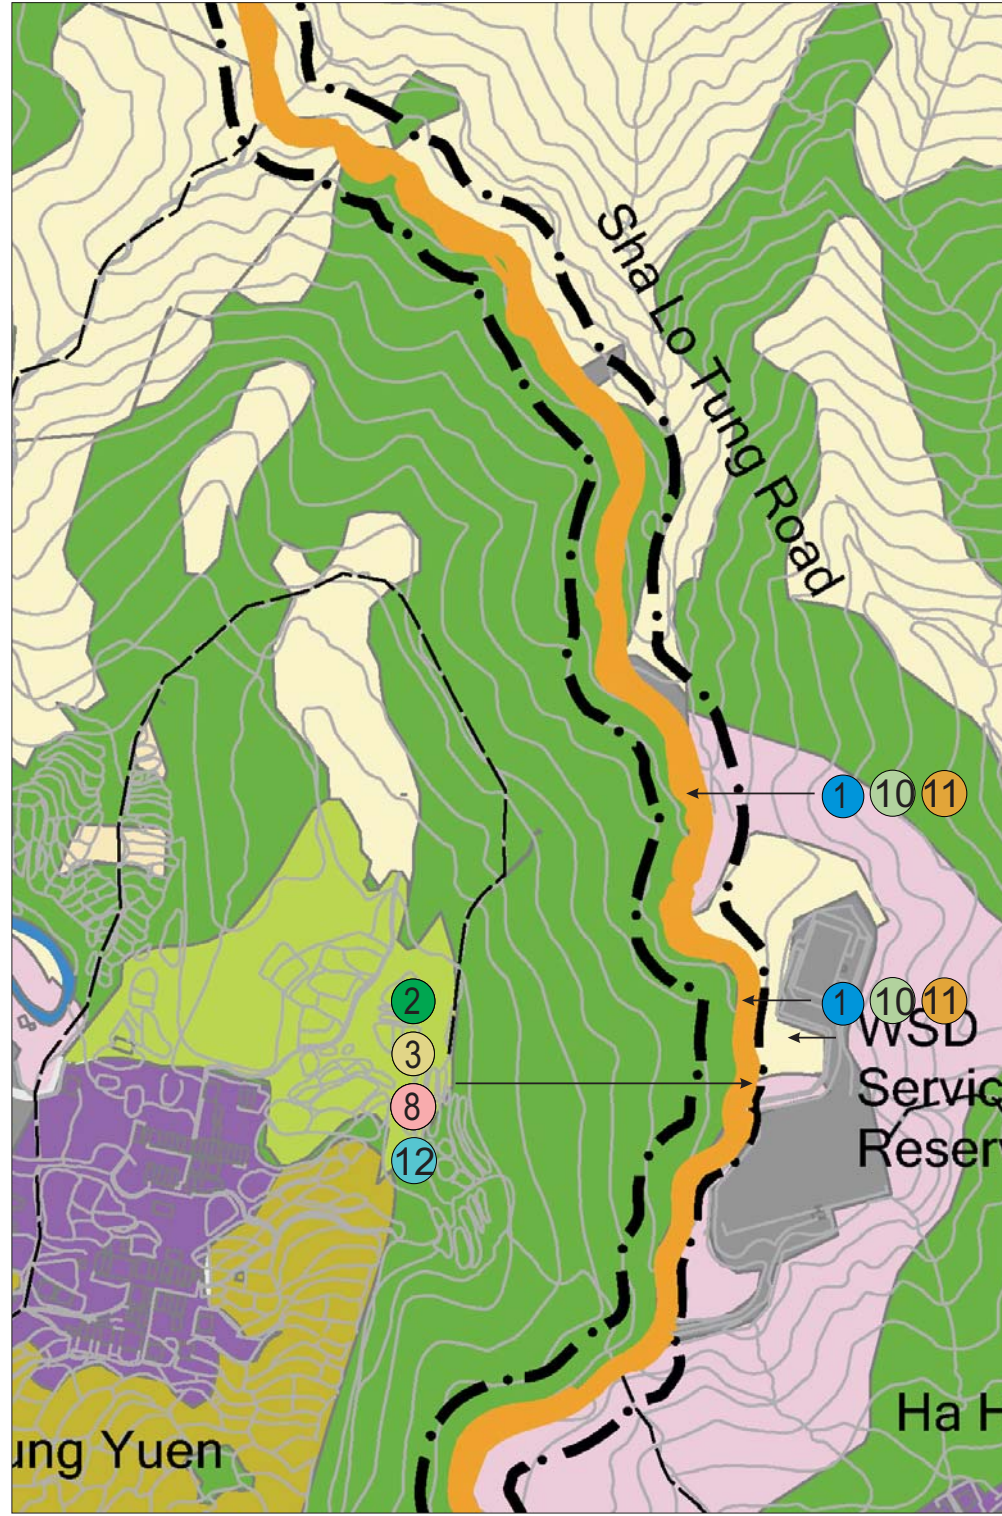

**B**

**Map Index**

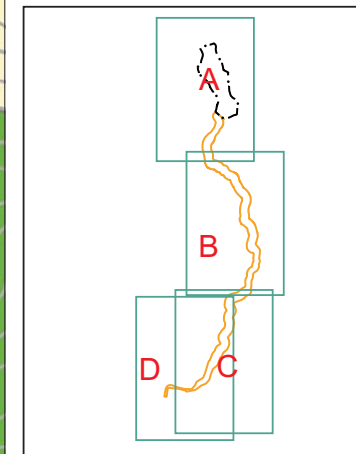

**Key**

- 500m Study Area
- Development Site
- Investigation Site Boundary
- Site Boundary
- Sha Lo Tung Road Improvement

**Habitat**

- LR1 Woodland
- LR2 Open Shrubland Areas
- LR3 Abandoned Agricultural Land
- LR4 Developed Area
- LR5 Stream
- LR6 Plantation
- LR7 Roads
- LR8 Villages
- LR9 Abandoned Villages
- LR10 Industrial Area
- LR11 Urban Development Area
- LR12 Walking Trails & Picnic Areas
- LR13 Farmland
- LR14 Feng Shui Woods
- Stream

**LANDSCAPE MITIGATION MEASURES**

- 1 CM 1 - Car Park Tree Planting. Advanced trees are to be planted to provide shade to the carpark areas and to reduce the mass of the paved areas.
  - 2 CM 2 - Retention of Existing Trees. Existing trees without conflict with building structures will be retained to reduce impacts on the site.
  - 3 CM 3 - Compensatory Planting. Where vegetation must be removed, the felled trees will be compensated with new planting tree numbers at a ratio of 3:1.
  - 4 CM 4 - Columbarium Courtyard Plantings. The internal courtyards and areas surrounding the new development will be landscaped to integrate the buildings into the landscape.
  - 5 CM 5 - Open Grassland and Lawn Areas. Areas of open grassland/lawns will be created to provide areas for passive recreation and to complement the surrounding grassland areas.
  - 6 CM 6 - Buffer Planting. Trees and shrubs will be planted around much of the site boundaries to screen the development and help integrate the development into the surrounding landscape.
  - 7 CM 7 - Stream Creation. Streams containing pools and riffles will be created to create a natural and harmonious landscape within the development. It must be noted that these features will not be connected in any way to the natural stream bordering the site.
  - 8 CM 8 - Early Planting Works. New plantings are to be installed in available and formed lands during the construction works to reduce landscape impacts.
  - 9 CM 9 - Transplantation of Plants. In addition, plant materials that are in conflict with the development, that are in suitably good condition and of ecological value will also be transplanted.
  - 10 CM 10 - Soil Stabilisation and Embankment Planting. During the design process a soil stabilisation and embankment planting strategy should ensure that land affected by slope excavation can be replanted. Soil preparation and the selection and provision of suitable growing medium is to be completed in accordance with the relevant best practice guidelines
  - 11 CM 11 - Cut Stabilisation Areas of cut to be stabilized for operational requirements. Materials and finishes of stabilization to be selected to complement the surrounding landscape. All landscape stabilisation measures must conform to GEO 1/2000 - Technical Guidelines on Landscape Treatment and Bio-engineering of Man-made Slopes and Retaining Walls.
  - 12 CM 12 - Colour of Site Hoardings. In order to mitigate the visual impact of these temporary hoardings, it is recommended that the hoardings be erected at a uniform height, with a uniform colour that complements the existing landscape.
- 1 DM 1 - Design of Structures. The structures shown in the photomontages are to illustrate the mass of the structures only. During the design phase of the development, architectural features such as eaves, materials and finishes etc. will be detailed. All of these elements will greatly improve the appearance of the structures. Built structures will utilise appropriate designs to complement the surrounding landscape.
  - 2 DM 2 - Colours. Colours for the structures can be used to complement the surrounding area. Lighter colours such as shades of light grey, off-white and light brown may be utilised to reduce the visibility of the structures.

Revisions					
Drawn By	Checked By	Drawing No	Revision No	Scale	
AN	SL	-	-	Not to Scale	

**Landscape & Visual Mitigation Plan**

Sha Lo Tung Road Improvement

**Sha Lo Tung, Hong Kong**


Figure 10.5b

Landscape Architecture & Urban Design

21 / F Lincoln House  
979 Kings Road  
Tsimshui, New Territories  
Hong Kong

Project No. 0099337  
Nov 2011

**ERM**  
ENVIRONMENTAL RESOURCES MANAGEMENT LTD

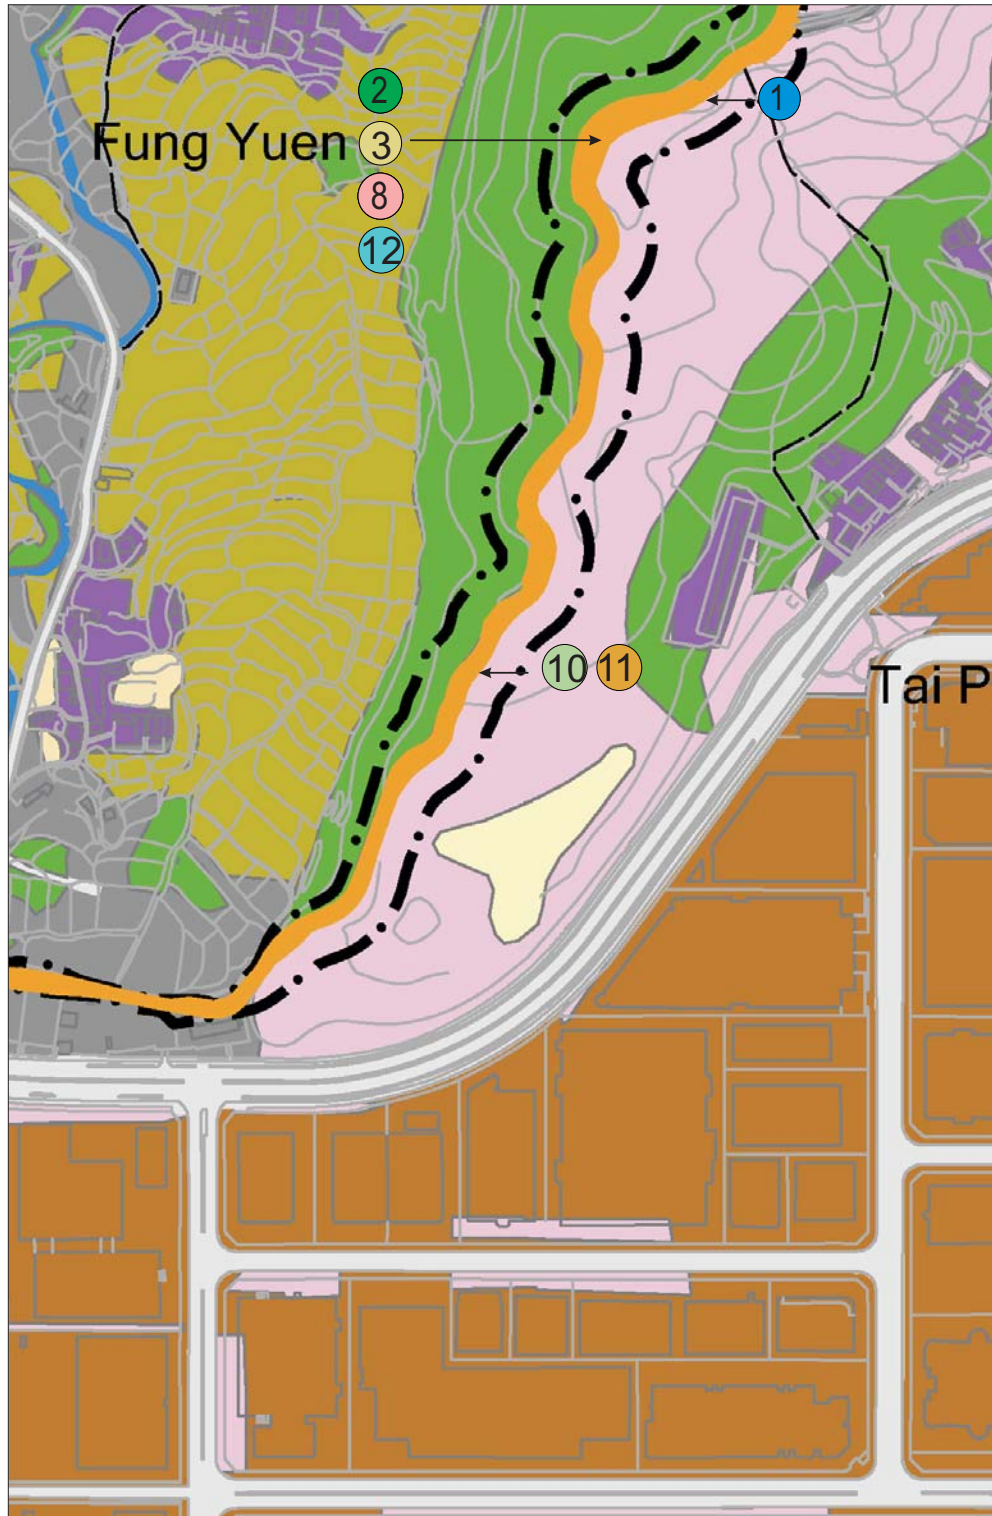


C



D

**Map Index**

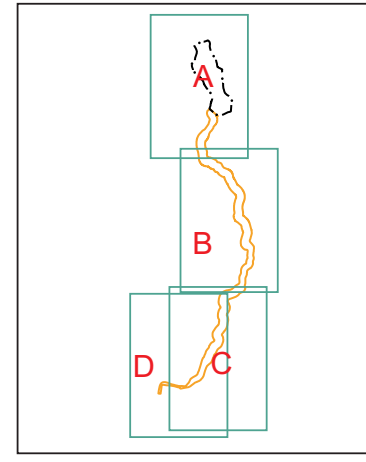

**Key**

<span style="border: 1px solid pink; padding: 2px;"> </span>	500m Study Area
<span style="background-color: #fce4ec; padding: 2px;"> </span>	Development Site
<span style="border: 1px dashed black; padding: 2px;"> </span>	Investigation Site Boundary
<span style="border: 1px solid black; padding: 2px;"> </span>	Site Boundary
<span style="background-color: #ffcc80; padding: 2px;"> </span>	Sha Lo Tung Road Improvement
<b>Habitat</b>	
<span style="background-color: #c8e6c9; padding: 2px;"> </span>	LR1 Woodland
<span style="background-color: #fff9c4; padding: 2px;"> </span>	LR2 Open Shrubland Areas
<span style="background-color: #d7ccc8; padding: 2px;"> </span>	LR3 Abandoned Agricultural Land
<span style="background-color: #e0e0e0; padding: 2px;"> </span>	LR4 Developed Area
<span style="background-color: #bbdefb; padding: 2px;"> </span>	LR5 Stream
<span style="background-color: #e1bee7; padding: 2px;"> </span>	LR6 Plantation
<span style="background-color: #d1c4e9; padding: 2px;"> </span>	LR7 Roads
<span style="background-color: #d81b60; padding: 2px;"> </span>	LR8 Villages
<span style="background-color: #e67e22; padding: 2px;"> </span>	LR9 Abandoned Villages
<span style="background-color: #a1887f; padding: 2px;"> </span>	LR10 Industrial Area
<span style="background-color: #f44336; padding: 2px;"> </span>	LR11 Urban Development Area
<span style="background-color: #fff176; padding: 2px;"> </span>	LR12 Walking Trails & Picnic Areas
<span style="background-color: #fff9c4; padding: 2px;"> </span>	LR13 Farmland
<span style="background-color: #c8e6c9; padding: 2px;"> </span>	LR14 Feng Shui Woods
<span style="border-bottom: 1px solid blue; width: 20px; display: inline-block; margin-right: 5px;"> </span>	Stream

**LANDSCAPE MITIGATION MEASURES**

- 1 CM 1 - Car Park Tree Planting. Advanced trees are to be planted to provide shade to the carpark areas and to reduce the mass of the paved areas.
- 2 CM 2 - Retention of Existing Trees. Existing trees without conflict with building structures will be retained to reduce impacts on the site.
- 3 CM 3 - Compensatory Planting. Where vegetation must be removed, the felled trees will be compensated with new planting tree numbers at a ratio of 3:1.
- 4 CM 4 - Columbarium Courtyard Plantings. The internal courtyards and areas surrounding the new development will be landscaped to integrate the buildings into the landscape.
- 5 CM 5 - Open Grassland and Lawn Areas. Areas of open grassland/lawns will be created to provide areas for passive recreation and to complement the surrounding grassland areas.
- 6 CM 6 - Buffer Planting. Trees and shrubs will be planted around much of the site boundaries to screen the development and help integrate the development into the surrounding landscape.
- 7 CM 7 - Stream Creation. Streams containing pools and riffles will be created to create a natural and harmonious landscape within the development. It must be noted that these features will not be connected in any way to the natural stream bordering the site.
- 8 CM 8 - Early Planting Works. New plantings are to be installed in available and formed lands during the construction works to reduce landscape impacts.
- 9 CM 9 - Transplantation of Plants. In addition, plant materials that are in conflict with the development, that are in suitably good condition and of ecological value will also be transplanted.
- 10 CM 10 - Soil Stabilisation and Embankment Planting. During the design process a soil stabilisation and embankment planting strategy should ensure that land affected by slope excavation can be replanted. Soil preparation and the selection and provision of suitable growing medium is to be completed in accordance with the relevant best practice guidelines
- 11 CM 11 - Cut Stabilisation Areas of cut to be stabilized for operational requirements. Materials and finishes of stabilization to be selected to complement the surrounding landscape. All landscape stabilisation measures must conform to GEO 1/2000 - Technical Guidelines on Landscape Treatment and Bio-engineering of Man-made Slopes and Retaining Walls.
- 12 CM 12 - Colour of Site Hoardings. In order to mitigate the visual impact of these temporary hoardings, it is recommended that the hoardings be erected at a uniform height, with a uniform colour that complements the existing landscape.
- 1 DM 1 - Design of Structures. The structures shown in the photomontages are to illustrate the mass of the structures only. During the design phase of the development, architectural features such as eaves, materials and finishes etc. will be detailed. All of these elements will greatly improve the appearance of the structures. Built structures will utilise appropriate designs to complement the surrounding landscape.
- 2 DM 2 - Colours. Colours for the structures can be used to complement the surrounding area. Lighter colours such as shades of light grey, off-white and light brown may be utilised to reduce the visibility of the structures.

Revisions				
Drawn By AN	Checked By SL	Drawing No -	Revision No -	Scale Not to Scale



**Landscape & Visual Mitigation Plan**

**Sha Lo Tung Road Improvement**  
**Sha Lo Tung, Hong Kong**  
Figure 10.5c

Landscape Architecture & Urban Design

21 / F Lincoln House  
979 Kings Road  
Tsimshui, New Territories  
Hong Kong

**ERM**  
ENVIRONMENTAL RESOURCES MANAGEMENT LTD

Project No. 0099337  
Nov 2011