







Traffic Engineers: <b>LLA</b> Consultancy Limited <b>ARUP</b>	Town Planning and Development Consultants: <b>KTA</b> Kenneth To & Associates Ltd.	Architects: <b>ROCCO</b> DESIGN ARCHITECTS LTD
Strategic Advisor and Project Coordinator: <b>PPA</b> Pro Plan Asia Ltd.	Engineering Consultant: <b>ARUP</b>	Land Advisor: <b>LARRY H.C. TAM</b> AND ASSOCIATES LTD.
Environmental and Landscape Consultant: <b>ERM</b>	Drawn By JB	Drawing No Ls1
	Checked By TF	Revision No 03
	Scale 1:400 m	

**Client**  
Sha Lo Tung  
Development Co. Ltd

**Landscape Section A-A**  
Interpretation Centre, Columbarium and  
Multi-Cultural Education Retreat  
Sha Lo Tung, Hong Kong

Landscape Architecture  
& Urban Design  
21 / F Lincoln House  
979 Kings Road  
Taikoo Place  
Island East, Hong Kong



Project No. 0092124  
February 2012  
**ERM**  
ENVIRONMENTAL RESOURCES MANAGEMENT LTD

Figure 3.8

0 1 2 3 4 5 10

20



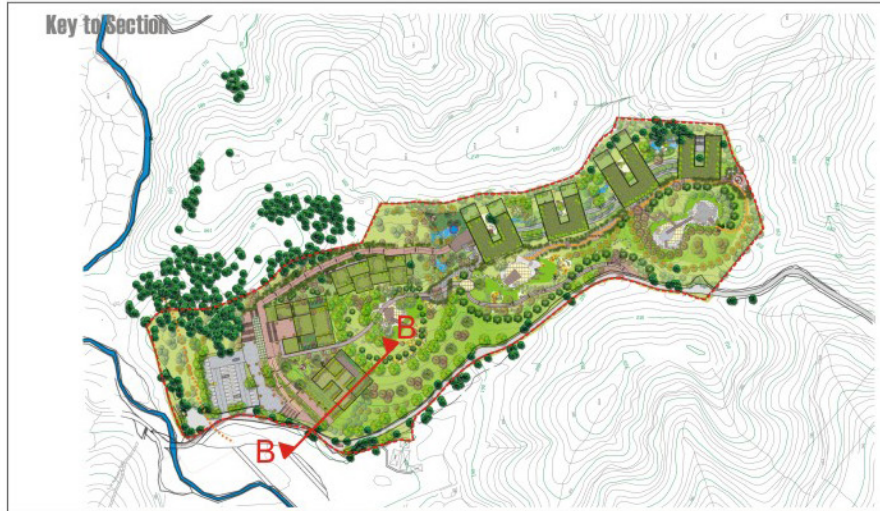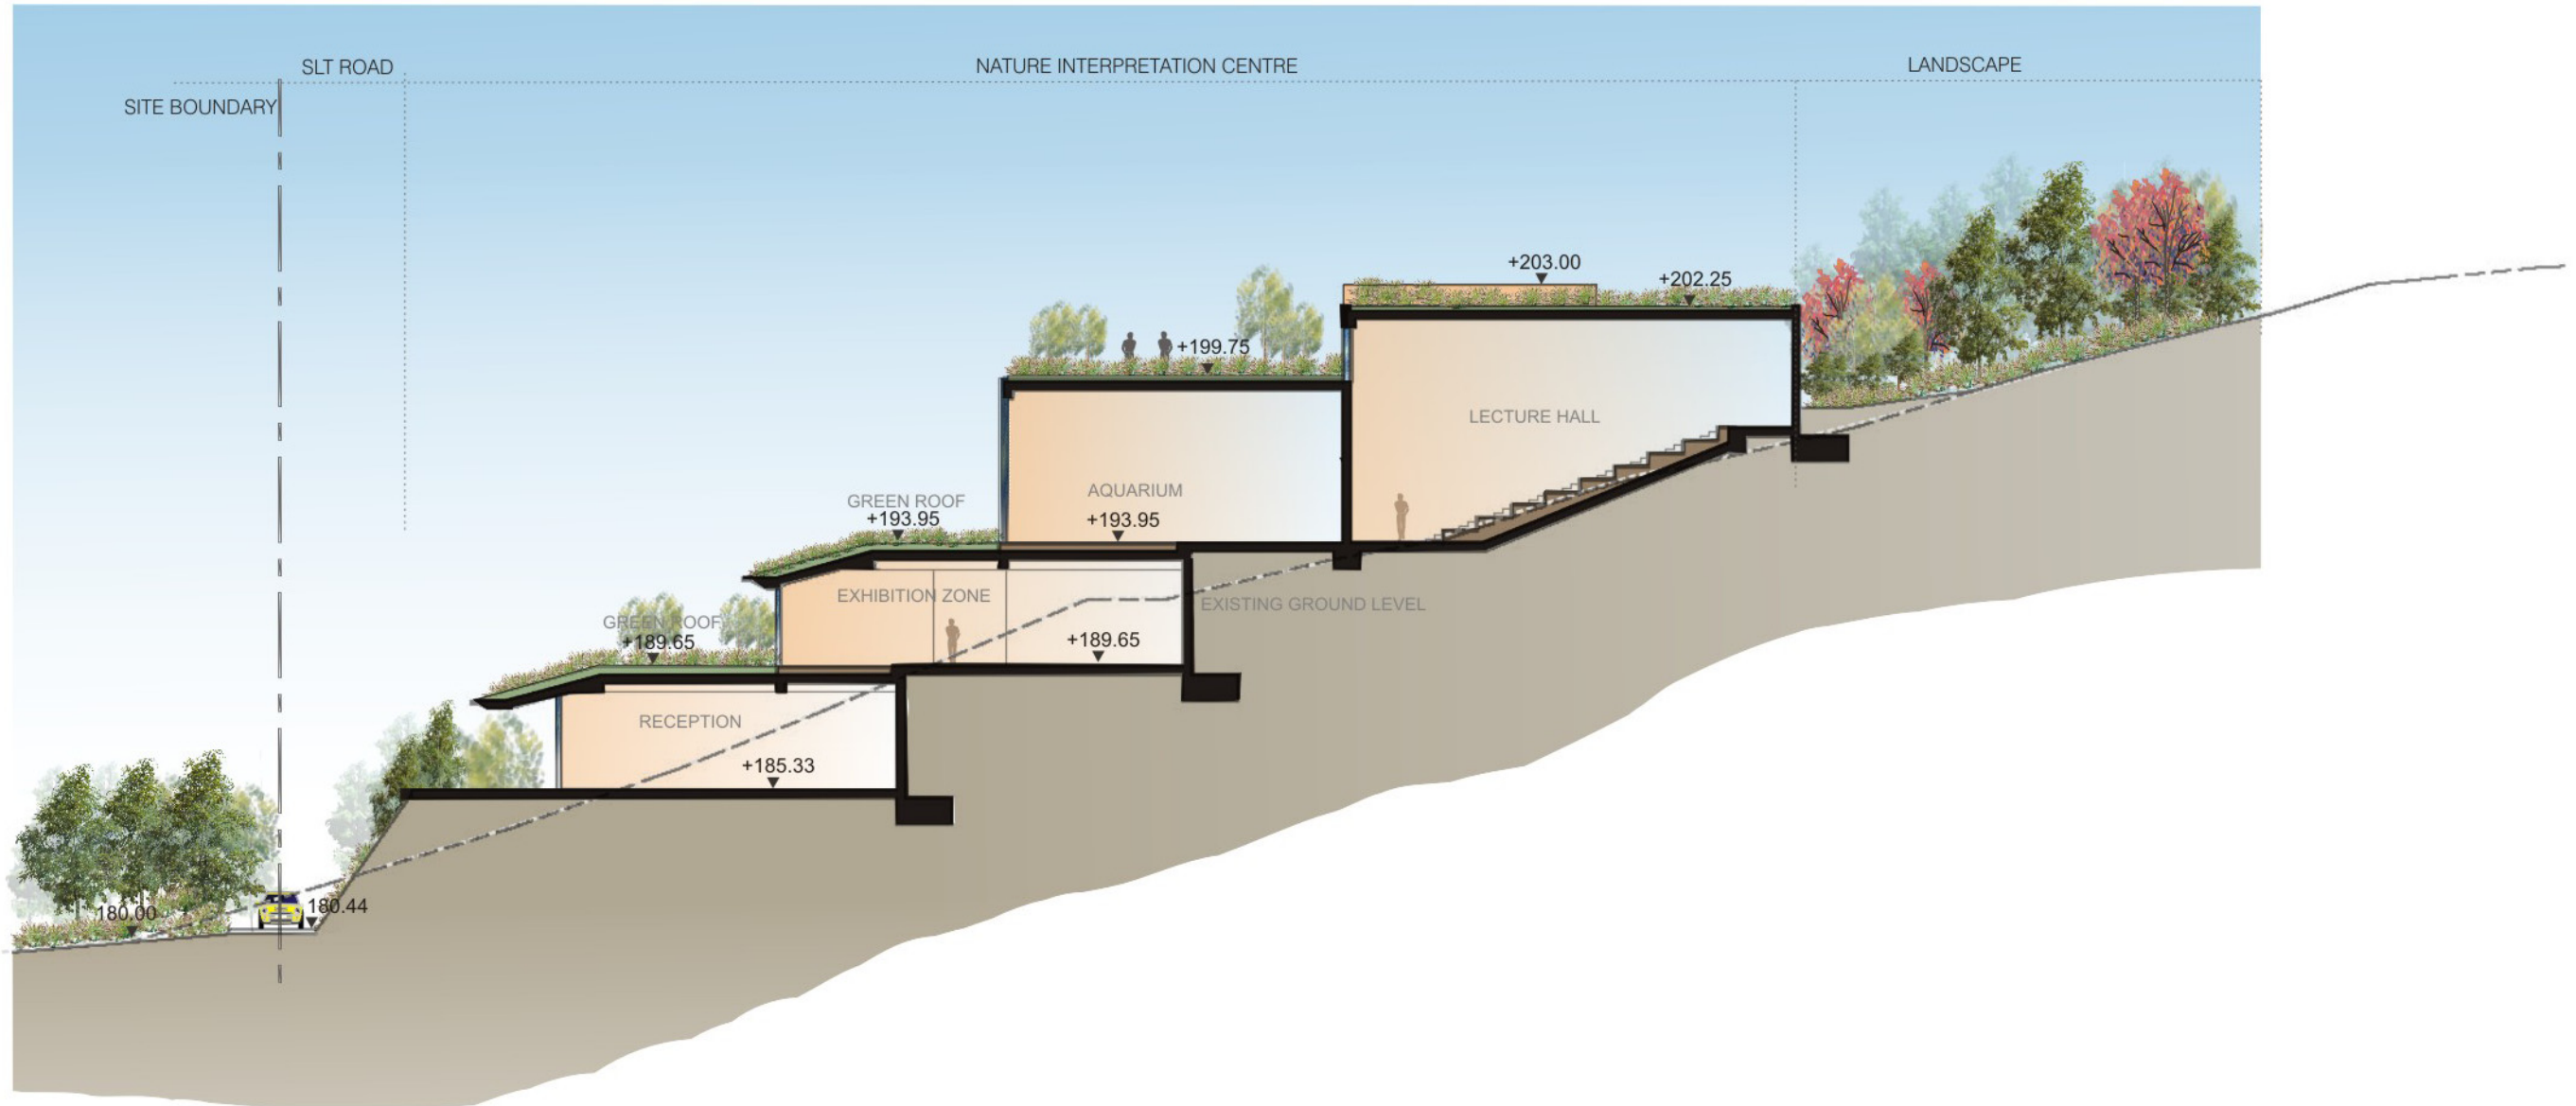

<b>Traffic Engineers:</b> LLA Consultancy Limited ARUP	<b>Town Planning and Development Consultants:</b> KTA <small>Kenneth To &amp; Associates Ltd.</small>	<b>Architects:</b> ROCCO DESIGN ARCHITECTS LTD.
<b>Strategic Advisor and Project Coordinator:</b> Pro Plan Asia Ltd.	<b>Engineering Consultant:</b> ARUP	<b>Land Advisor:</b> LARRY H.C. TAM AND ASSOCIATES LTD.
<b>Environmental and Landscape Consultant:</b> ERM	<b>Drawn By:</b> JB <b>Checked By:</b> SL	<b>Drawing No:</b> Ls1 <b>Revision No:</b> 03 <b>Scale:</b> 1:300 m

**Client**

Sha Lo Tung Development Co. Ltd

**Landscape Section B-B**

Interpretation Centre, Columbarium and Multi-Cultural Education Retreat Sha Lo Tung, Hong Kong


21 / F Lincoln House  
979 Kings Road  
Tsimsho Place  
Island East, Hong Kong  
Project No. 0094124  
February 2012

ERM ENVIRONMENTAL RESOURCES MANAGEMENT LTD.

Figure 3.9

0 1 2 4 5 10 20



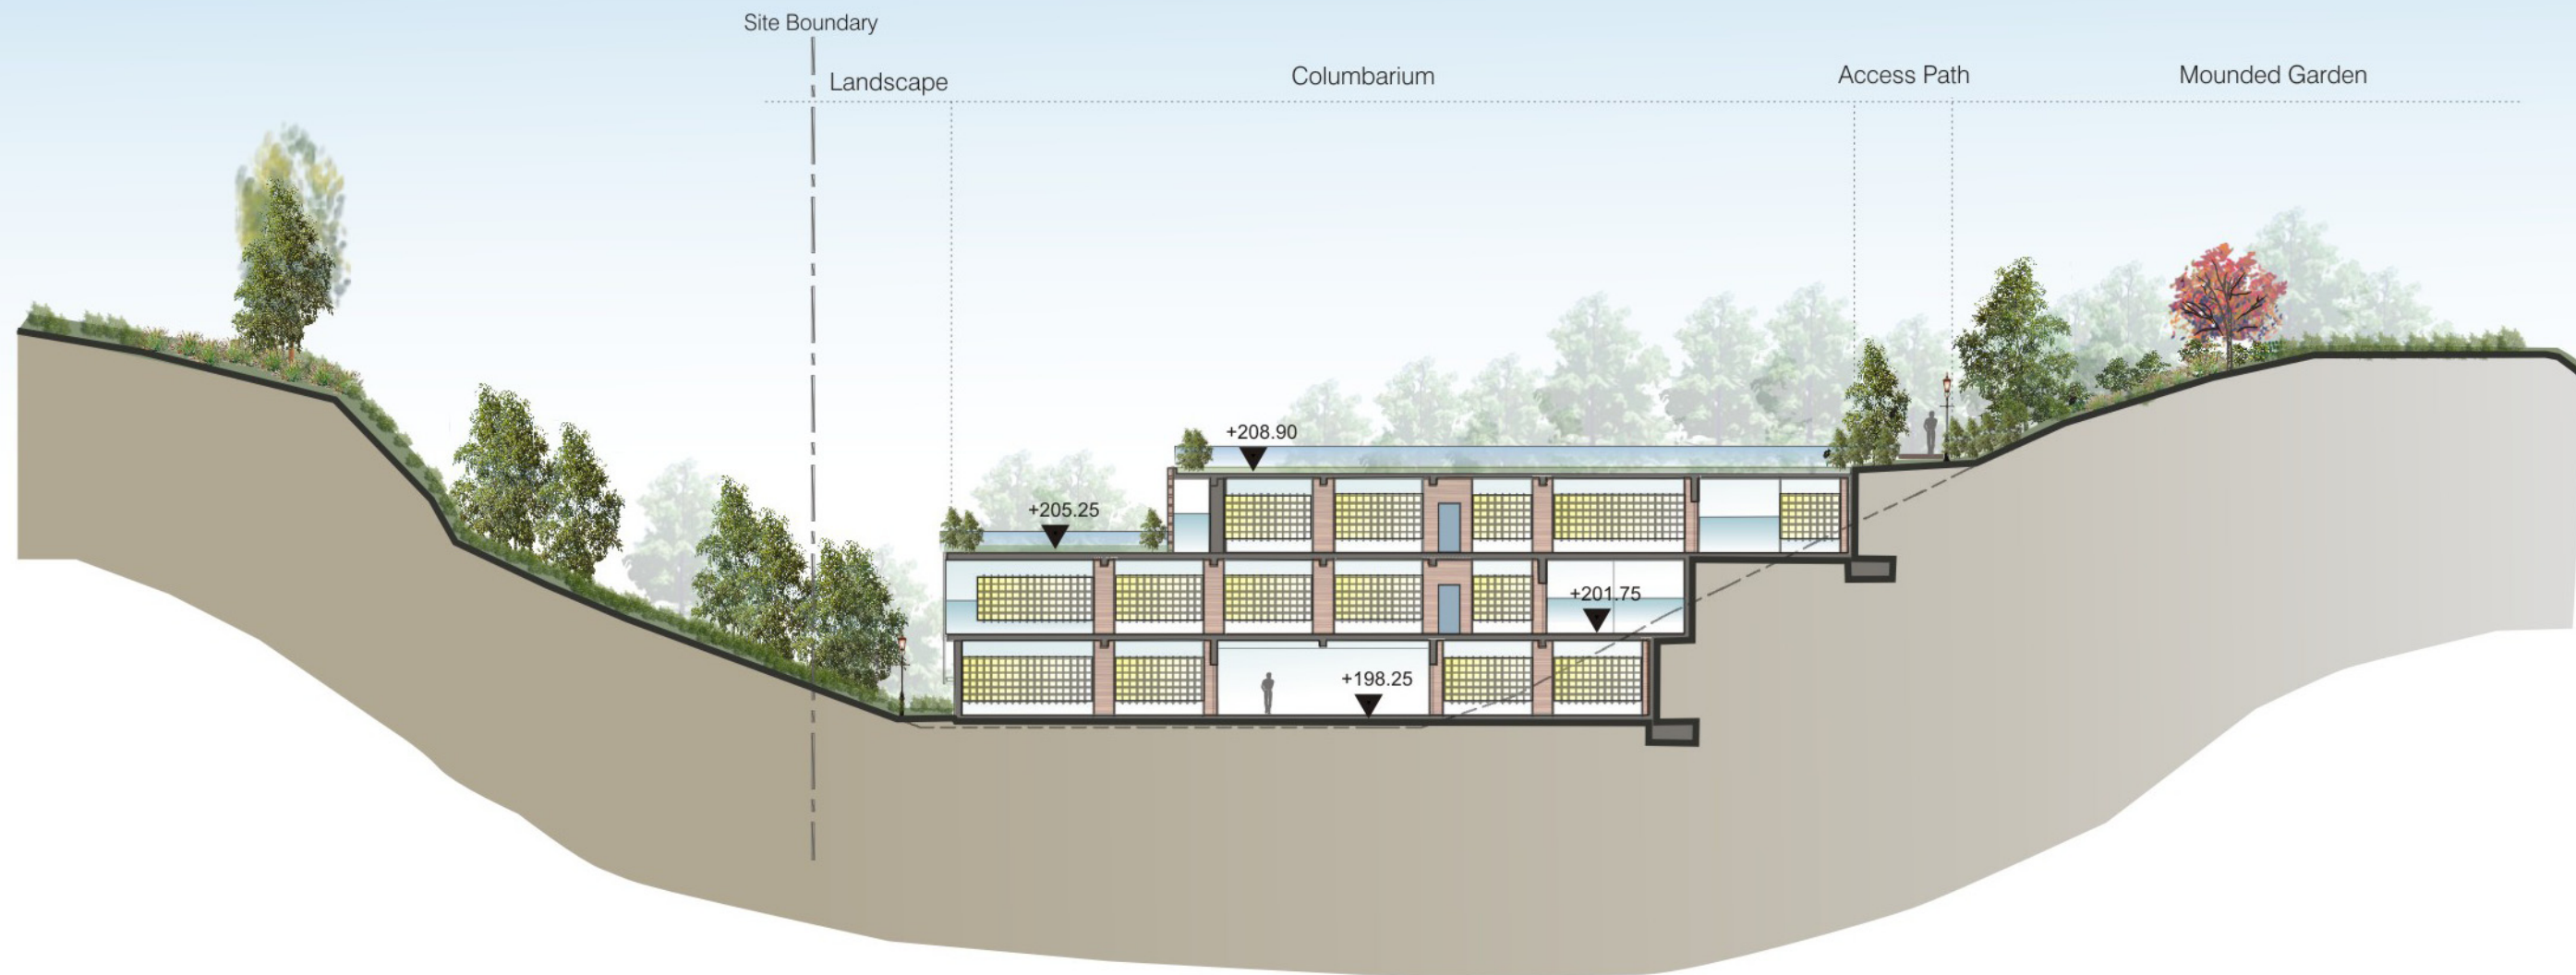

<b>Traffic Engineers:</b> LLA Consultancy Limited ARUP	<b>Town Planning and Development Consultants:</b> KTA Kenneth To & Associates Ltd.	<b>Architects:</b> ROCCO DESIGN ARCHITECTS LTD
<b>Strategic Advisor and Project Coordinator:</b> Pro Plan Asia Ltd.	<b>Engineering Consultant:</b> ARUP	<b>Land Advisor:</b> LARRY H.C. TAM AND ASSOCIATES LTD.
<b>Environmental and Landscape Consultant:</b> ERM	<b>Drawn By:</b> JB	<b>Drawing No:</b> Ls1
	<b>Checked By:</b> TF	<b>Revision No:</b> 03
	<b>Scale:</b> As shown	

**Client**  
 Sha Lo Tung Development Co. Ltd  
**Landscape Section C-C**  
 Interpretation Centre, Columbarium and Multi-Cultural Education Retreat  
 Sha Lo Tung, Hong Kong

Landscape Architecture & Urban Design  
 21 / F Lincoln House  
 979 Kings Road  
 Takoo Place  
 Island East, Hong Kong  
 Project No. 0092124  
 February 2012  
**ERM**  
 ENVIRONMENTAL RESOURCES MANAGEMENT LTD

Figure 3.10