



Traffic Engineers: LLA Consultancy Limited ARUP	Town Planning and Development Consultants: KTA <small>Kenneth To & Associates Ltd.</small>	Architects: ROCCO DESIGN ARCHITECTS LTD
Strategic Advisor and Project Coordinator: Pro Plan Asia Ltd.	Engineering Consultant: ARUP	Land Advisor: LARRY H.C. TAM AND ASSOCIATES LTD.
Environmental and Landscape Consultant: ERM	Drawn By: JB Checked By: TF	Drawing No: Ls1 Scale: 1:400 m Revision No: 03

Client
 Sha Lo Tung Development Co. Ltd



Landscape Section A-A
 Interpretation Centre, Columbarium and Multi-Cultural Education Retreat
 Sha Lo Tung, Hong Kong

Landscape Architecture & Urban Design
 21 / F Lincoln House
 979 Kings Road
 Taikoo Place
 Island East, Hong Kong

Project No. 0092124
 February 2012

ERM
ENVIRONMENTAL RESOURCES MANAGEMENT LTD

Figure 3.8 0 1 2 3 4 5 10 20

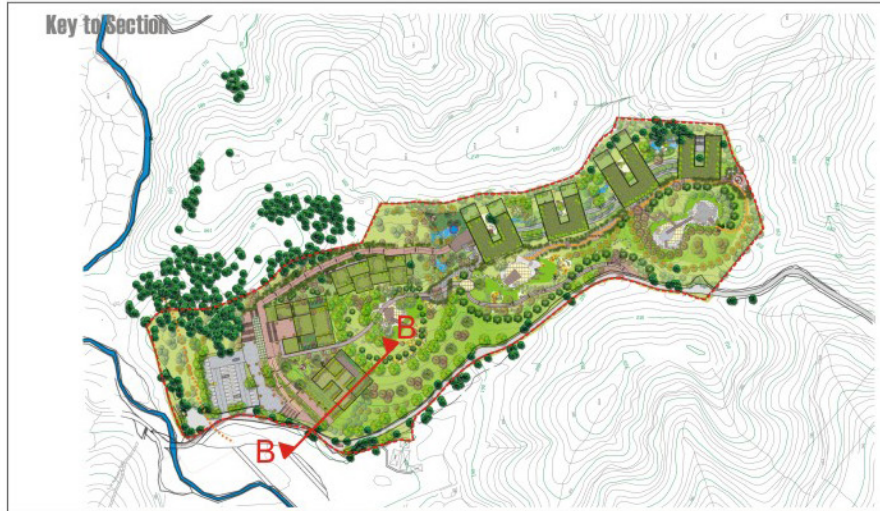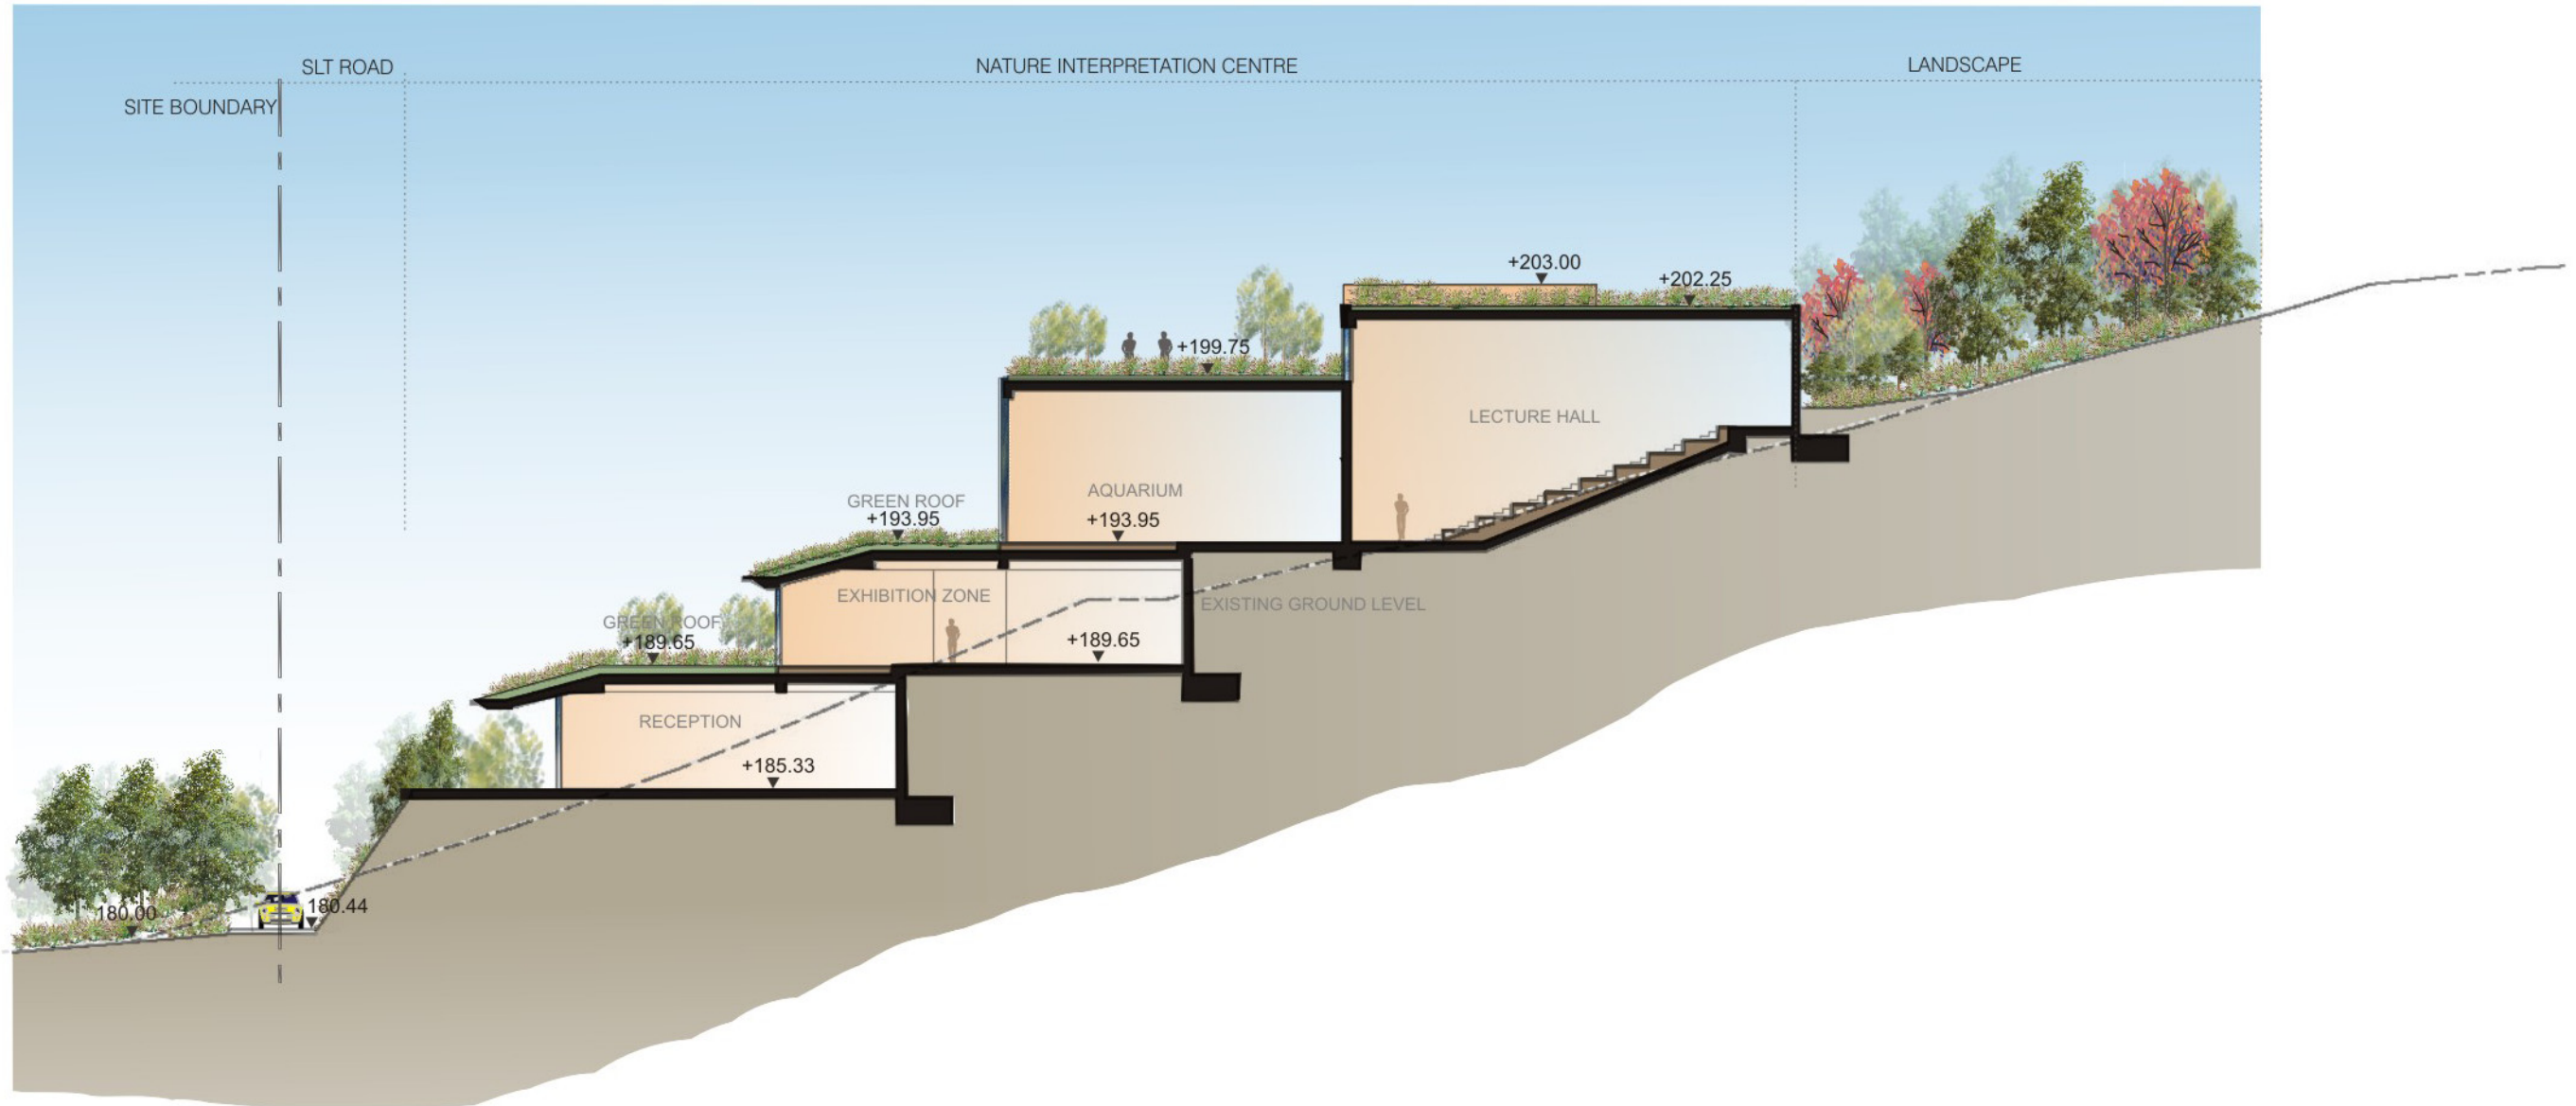

Traffic Engineers: LLA Consultancy Limited ARUP	Town Planning and Development Consultants: KTA <small>Kenneth To & Associates Ltd.</small>	Architects: ROCCO DESIGN ARCHITECTS LTD.
Strategic Advisor and Project Coordinator: Pro Plan Asia Ltd.	Engineering Consultant: ARUP	Land Advisor: LARRY H.C. TAM AND ASSOCIATES LTD.
Environmental and Landscape Consultant: ERM	Drawn By: JB Checked By: SL	Drawing No: Ls1 Revision No: 03 Scale: 1:300 m

Client

Sha Lo Tung Development Co. Ltd

Landscape Section B-B

Interpretation Centre, Columbarium and Multi-Cultural Education Retreat Sha Lo Tung, Hong Kong

21 / F Lincoln House
979 Kings Road
Tsimsho Place
Island East, Hong Kong
Project No. 0094124
February 2012

ERM ENVIRONMENTAL RESOURCES MANAGEMENT LTD.

Figure 3.9

0 1 2 4 5 10 20