










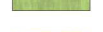




















Legend

-  Feature Concrete Paving
-  Unit Pavers
-  Black Pebbles
-  White Raked Gravel
-  Random Slate Paving
-  Sandstone Pavers
-  Natural Stone Paving
-  Concrete Path
-  Gravel Path
-  Application Site Boundary
-  20 Meters Construction Buffer
-  Area for Compensatory Planting Lawn
-  Green Roof
-  Buddhist Feature/Statue
-  Timber Bridge/Decking
-  Rocks
-  Stone Steps
-  Mixed Gravel
-  Pavilions
-  White Pebbles
-  Proposed Levels
-  Groundcovers
-  Shrubs
-  Existing Trees
-  Proposed Trees
-  Features Trees
-  Concrete Pavers for Pathways
-  Sha Lo Tung Stream



Reference Images

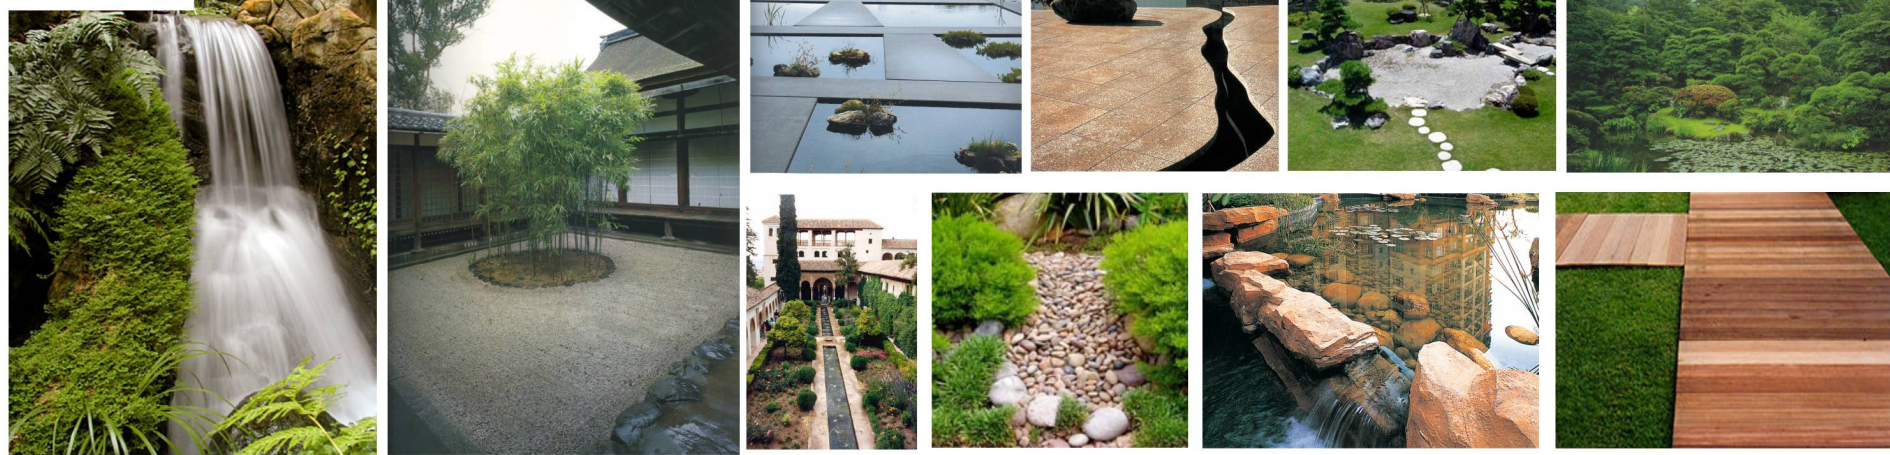

Traffic Engineers: LLA Consultancy Limited ARUP	Town Planning and Development Consultants: KTA Kenneth To & Associates Ltd.	Architects: ROCCO DESIGN ARCHITECTS LTD
Strategic Advisor and Project Coordinator: Pro Plan Asia Ltd.	Engineering Consultant: ARUP	Land Advisor: LARRY H.C. TAM AND ASSOCIATES LTD.
Environmental and Landscape Consultant: ERM	Drawn By: JB	Drawing No: Ls1
	Checked By: TF	Revision No: 1
	Scale: 1:1500@A3	

Client
Sha Lo Tung Development Co. Ltd

Landscape Master Plan
Interpretation Centre, Columbarium and Multi-Cultural Education Retreat

ERM
Landscape Architecture & Urban Design
21 / F Lincoln House
979 Kings Road
Tai Koo Place
Island East, Hong Kong
Project No. 0094124
May 2012
ENVIRONMENTAL RESOURCES MANAGEMENT LTD

Sha Lo Tung, Hong Kong
Figure 3.7

0 5 10 15 20 25 50 75