


8/1/2013 14:09:17 K:\9254 Ngong Ping Drainage EIA\DRAWING\ENV\Final EIA\Figure 2.9d.dgn
FILENAME:

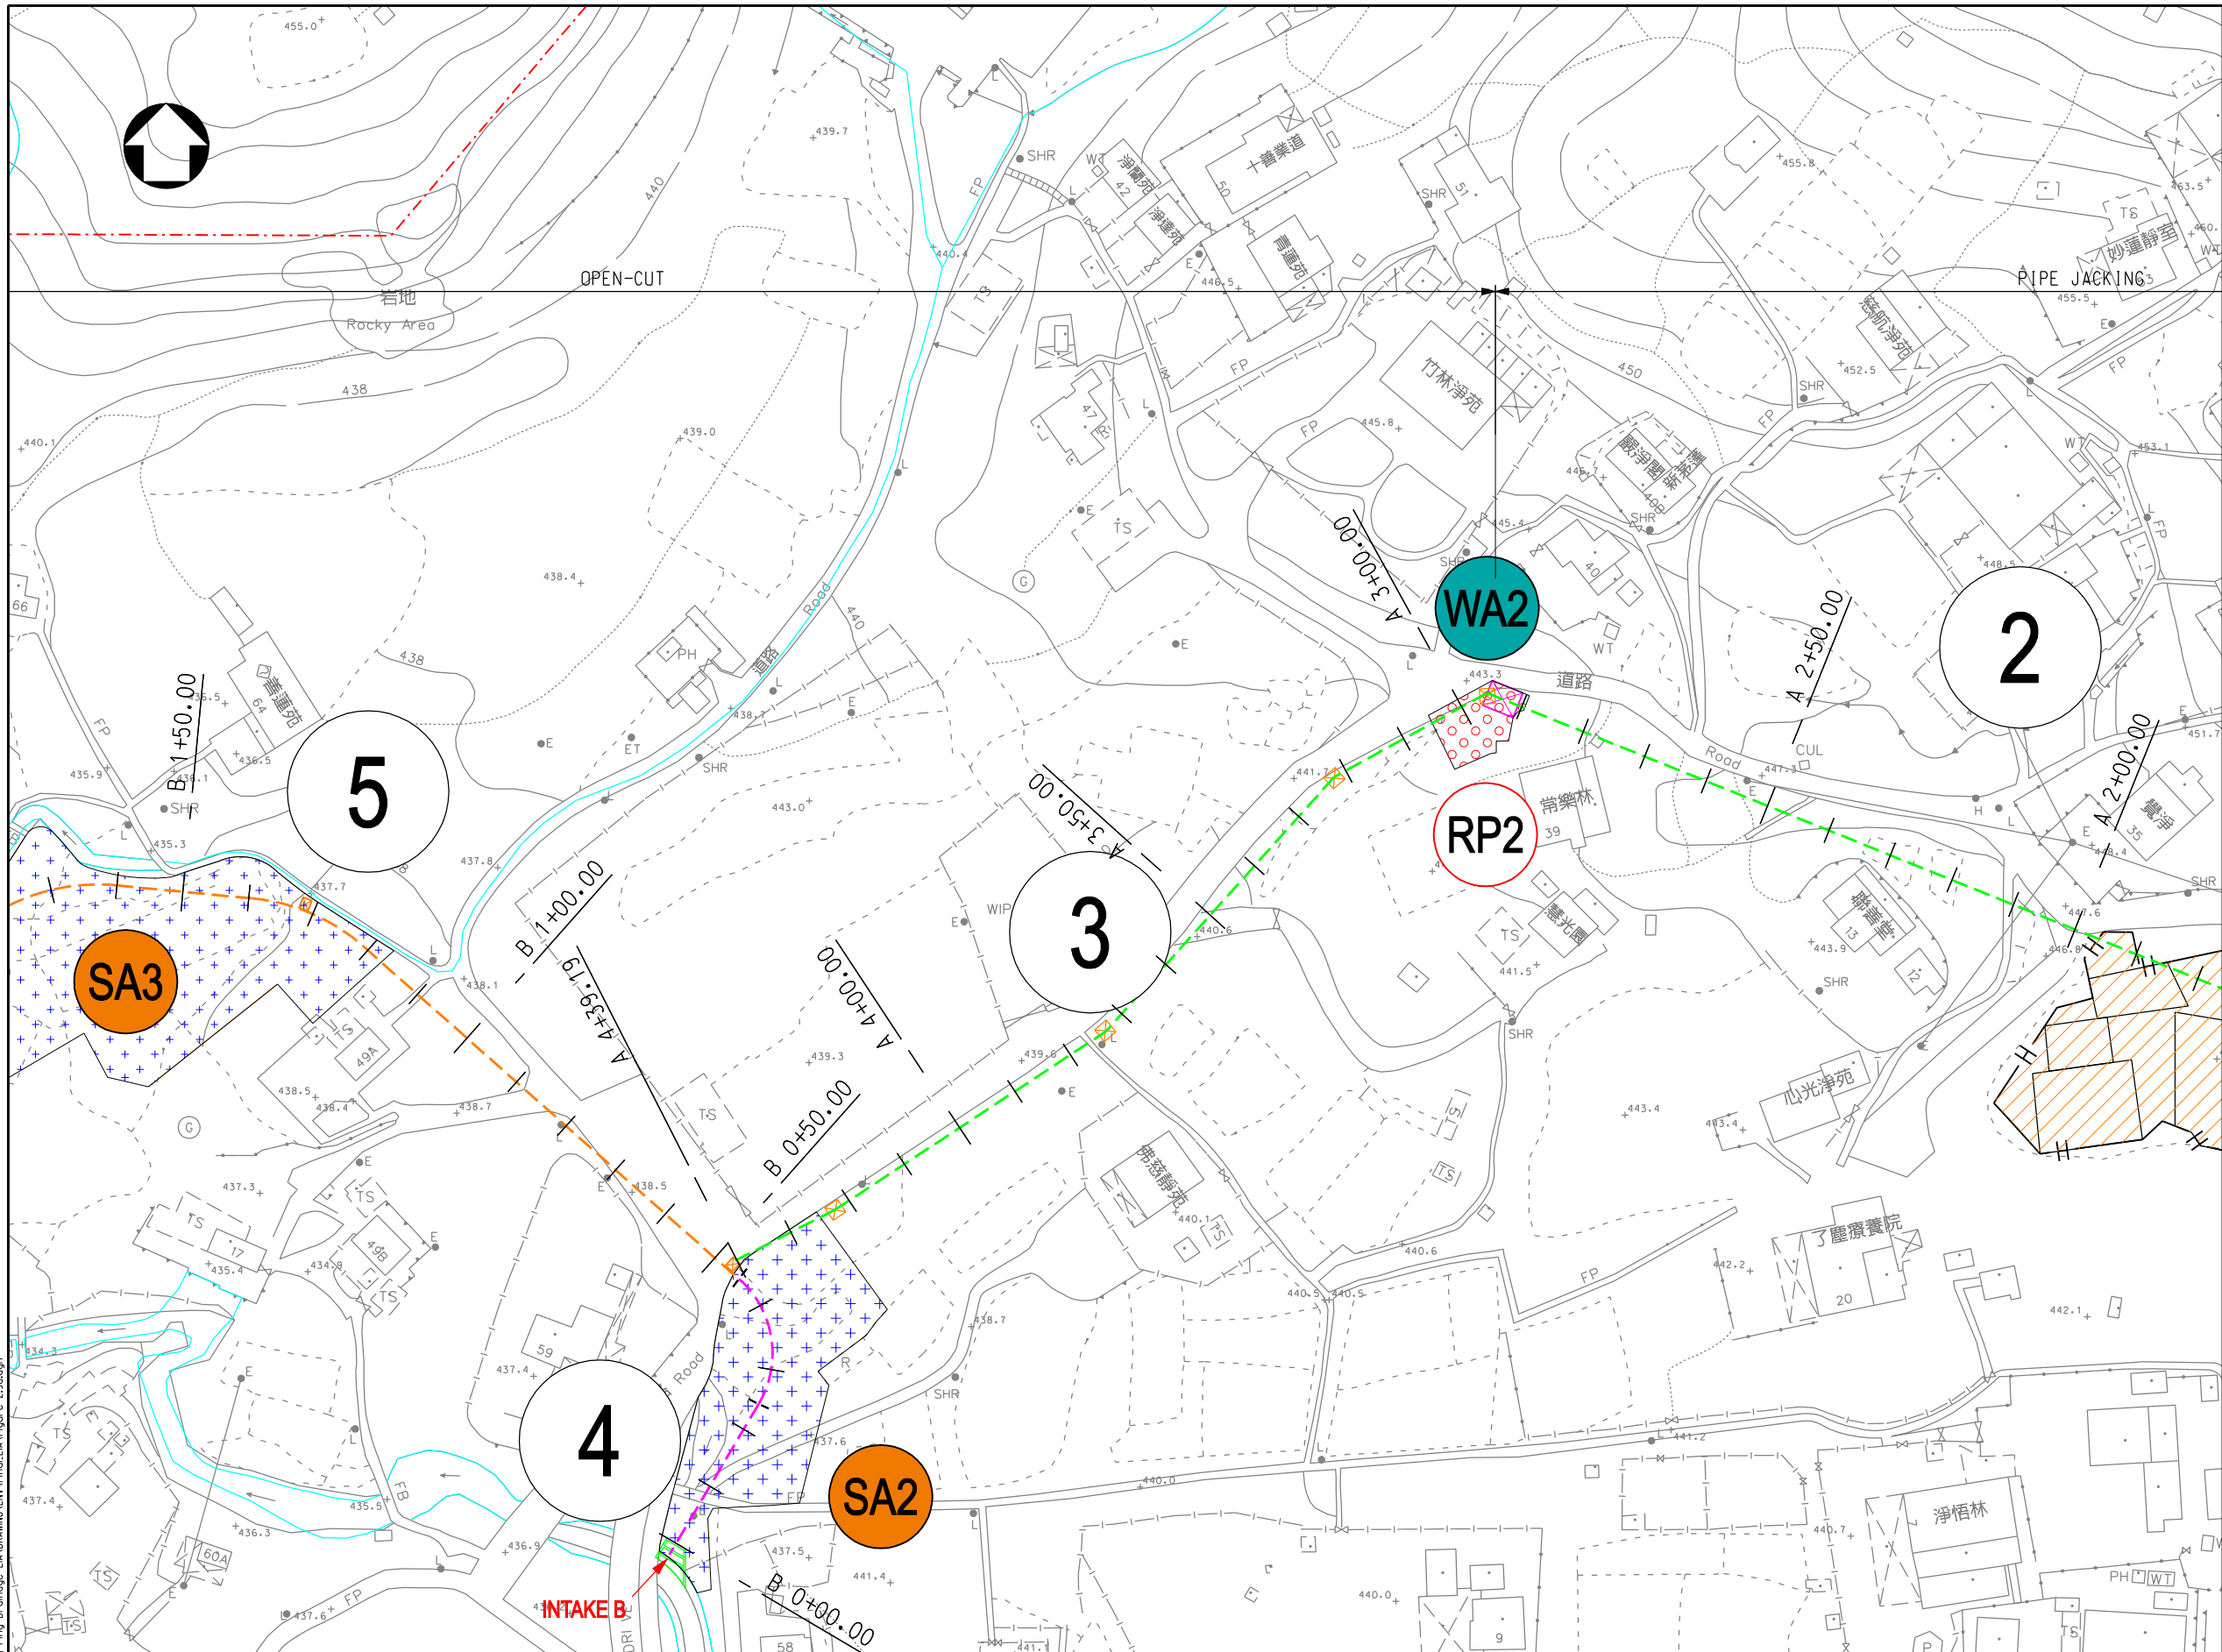

LEGENDS:

- PROPOSED 1500mm INTERCEPTION PIPE IN 3 SECTIONS:
 - ① A0+00 - A1+20,
 - ② A1+20 - A3+00,
 - ③ A3+00 - A4+40 (TRENCH 2.5M WIDE)
- PROPOSED 2.5m(W) x 2.5m(H) BOX CULVERT:
 - ④ B0+00 - B0+45 (TRENCH 5.5M WIDE).
- PROPOSED 3.5m(W) x 2.5m(H) BOX CULVERT:
 - ⑤ B0+45 - B2+22 (TRENCH 6.0M WIDE)
- PROPOSED 1800mm FLOOD RELIEF DRAIN:
 - ⑥ C0+00 - C1+96
- RP RECEIVING PIT
- JP JACKING PIT
- SA STOCKPILING AREA
- WA WORKS AREA
- COUNTRY PARK BOUNDARY
- PROPOSED WORKS AREA
- PROPOSED STOCKPILING AREA
- JACKING PIT / RECEIVING PIT
- PROPOSED MANHOLE
- SITE OFFICE