


8/1/2013 10:50:49 K:\9254 Ngong Ping Drainage EIA\DRAWING\ENV\Final EIA\Figure 2.9g.dgn

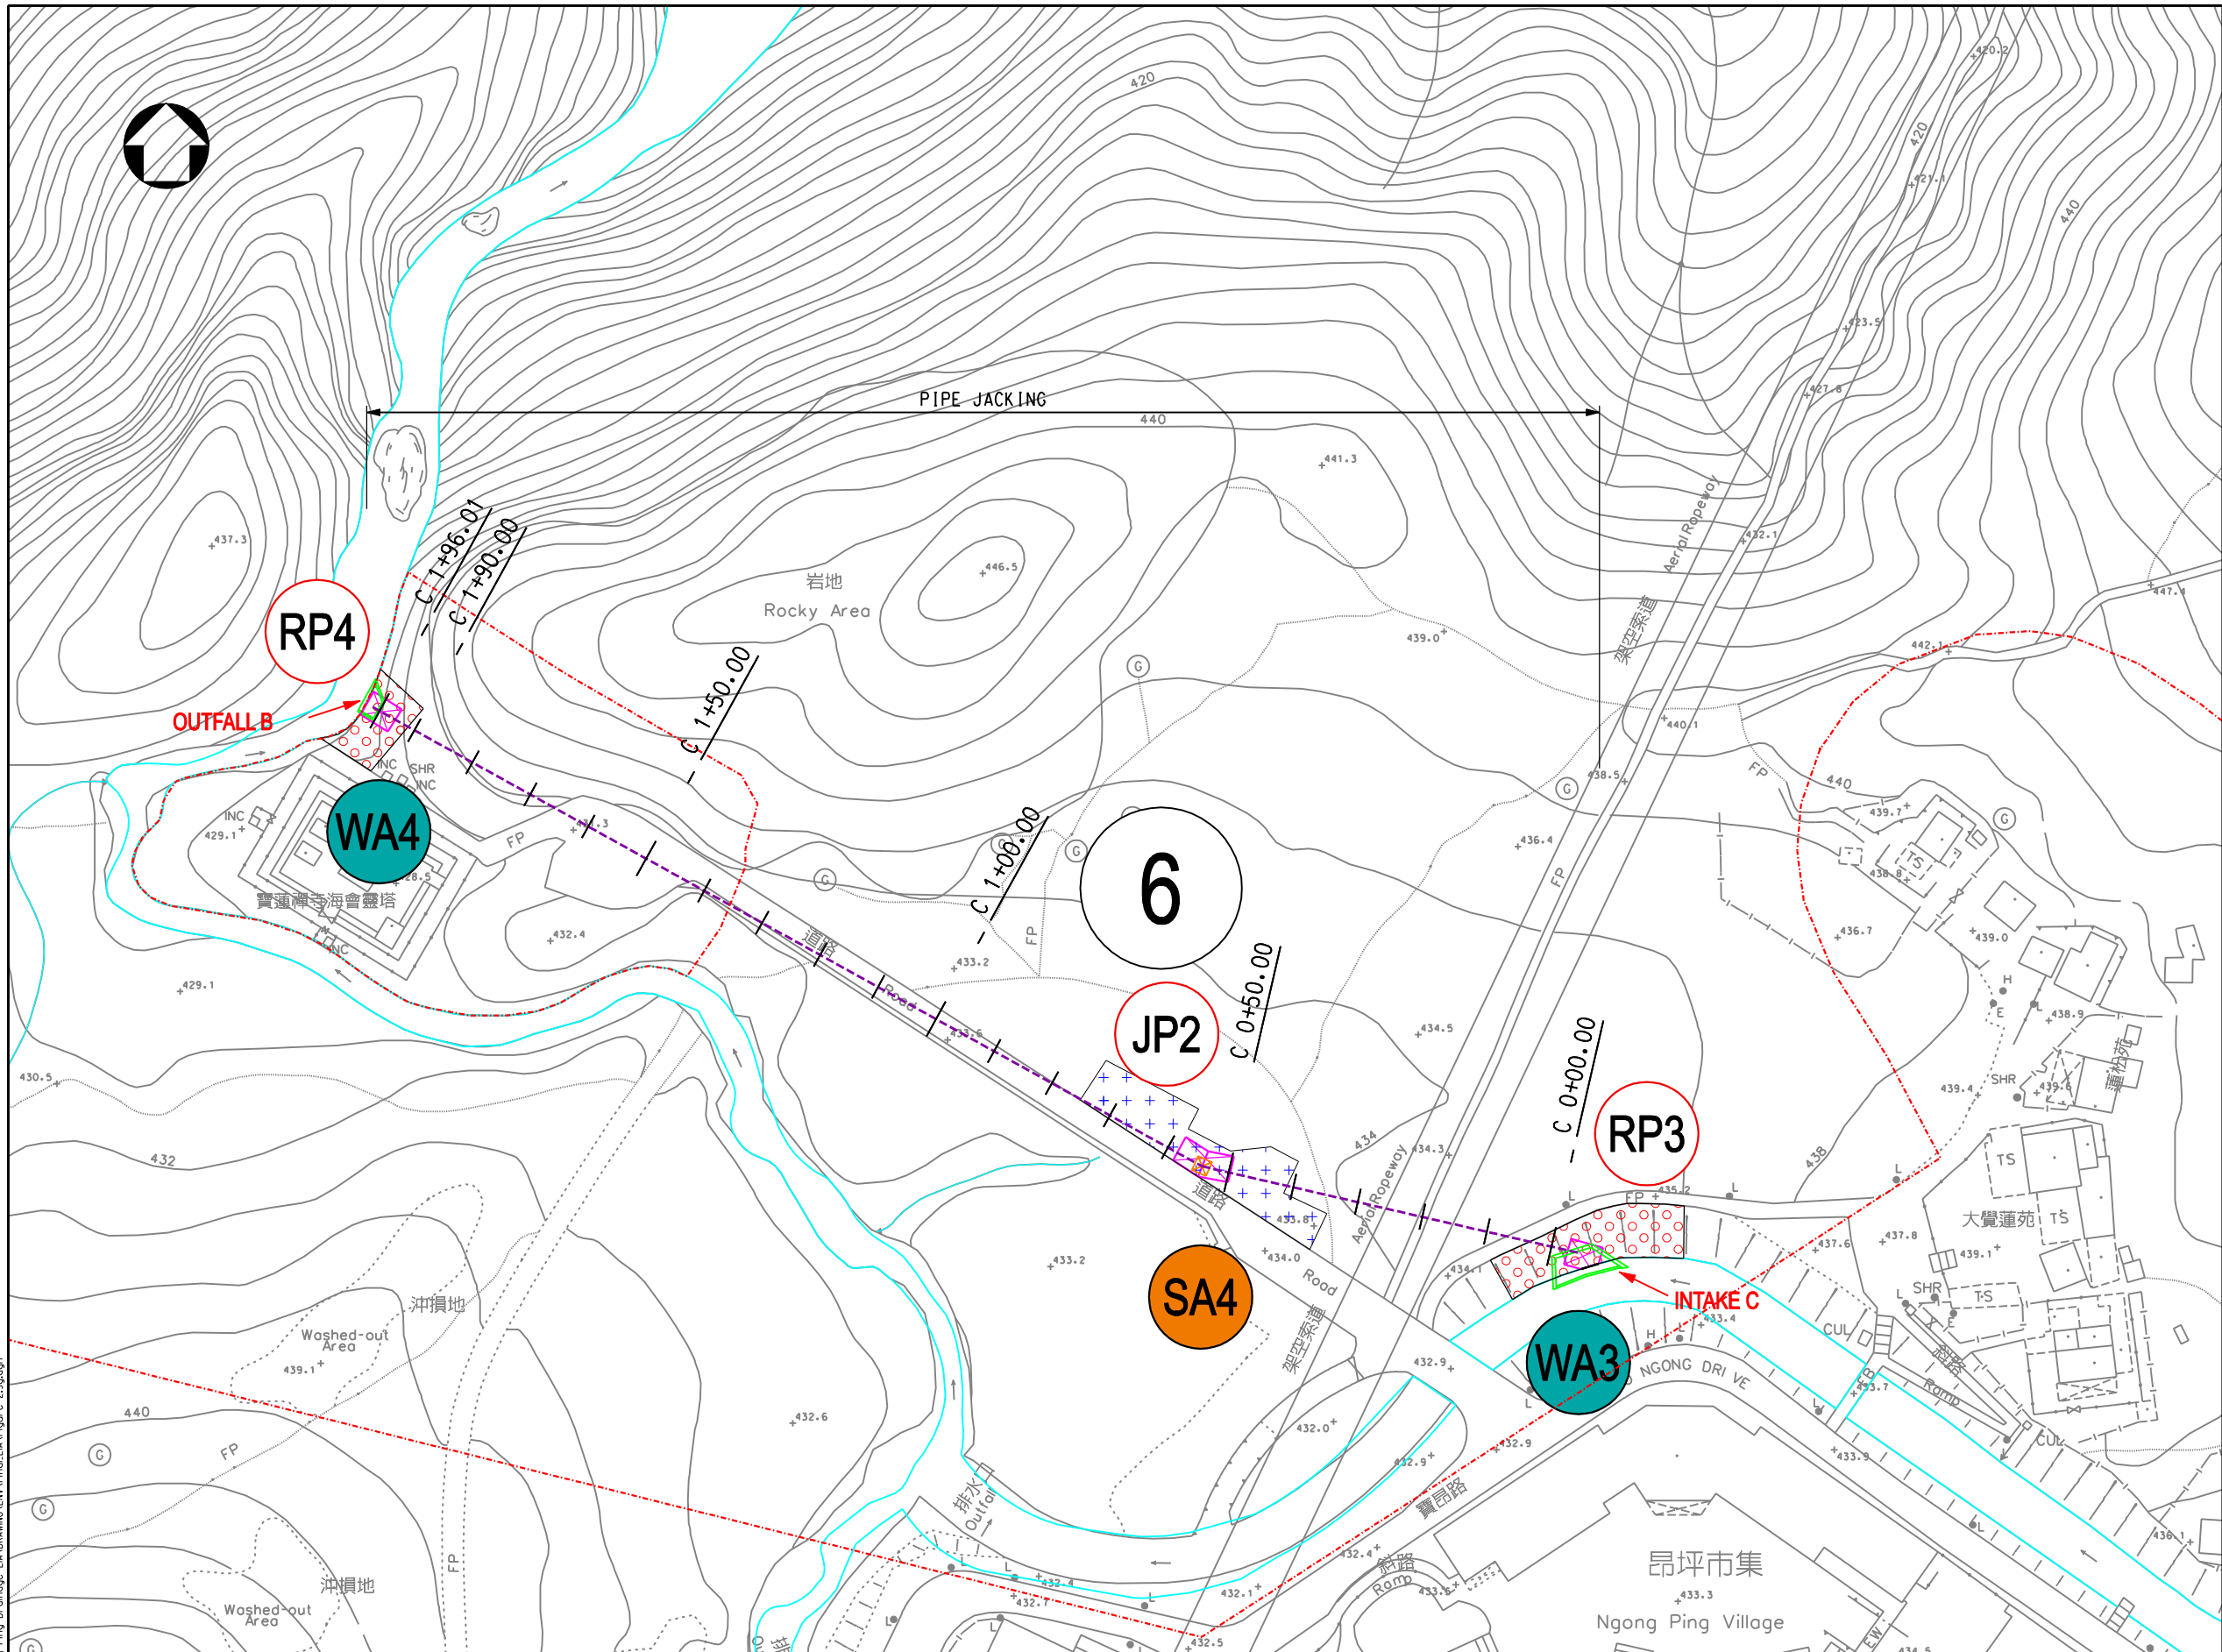

LEGENDS:

- PROPOSED 1500mm INTERCEPTION PIPE IN 3 SECTIONS:
 - ① A0+00 - A1+20,
 - ② A1+20 - A3+00,
 - ③ A3+00 - A4+40
(TRENCH 2.5M WIDE)
- PROPOSED 2.5m(W) x 2.5m(H) BOX CULVERT:
 - ④ B0+00 - B0+45
(TRENCH 5.5M WIDE).
- PROPOSED 3.5m(W) x 2.5m(H) BOX CULVERT:
 - ⑤ B0+45 - B2+22
(TRENCH 6.0M WIDE)
- PROPOSED 1800mm FLOOD RELIEF DRAIN:
 - ⑥ C0+00 - C1+96
- RP RECEIVING PIT
- JP JACKING PIT
- SA STOCKPILING AREA
- WA WORKS AREA
- - - COUNTRY PARK BOUNDARY
- ▨ PROPOSED WORKS AREA
- ▨ PROPOSED STOCKPILING AREA
- ▨ JACKING PIT / RECEIVING PIT
- ▨ PROPOSED MANHOLE

MEIN-HARDT



**DRAINAGE SERVICES
DEPARTMENT
HONG KONG**

WORKS SECTION - 6

Figure:

2.9g

Scale:

1 : 1000 (A3)

Rev:

2