
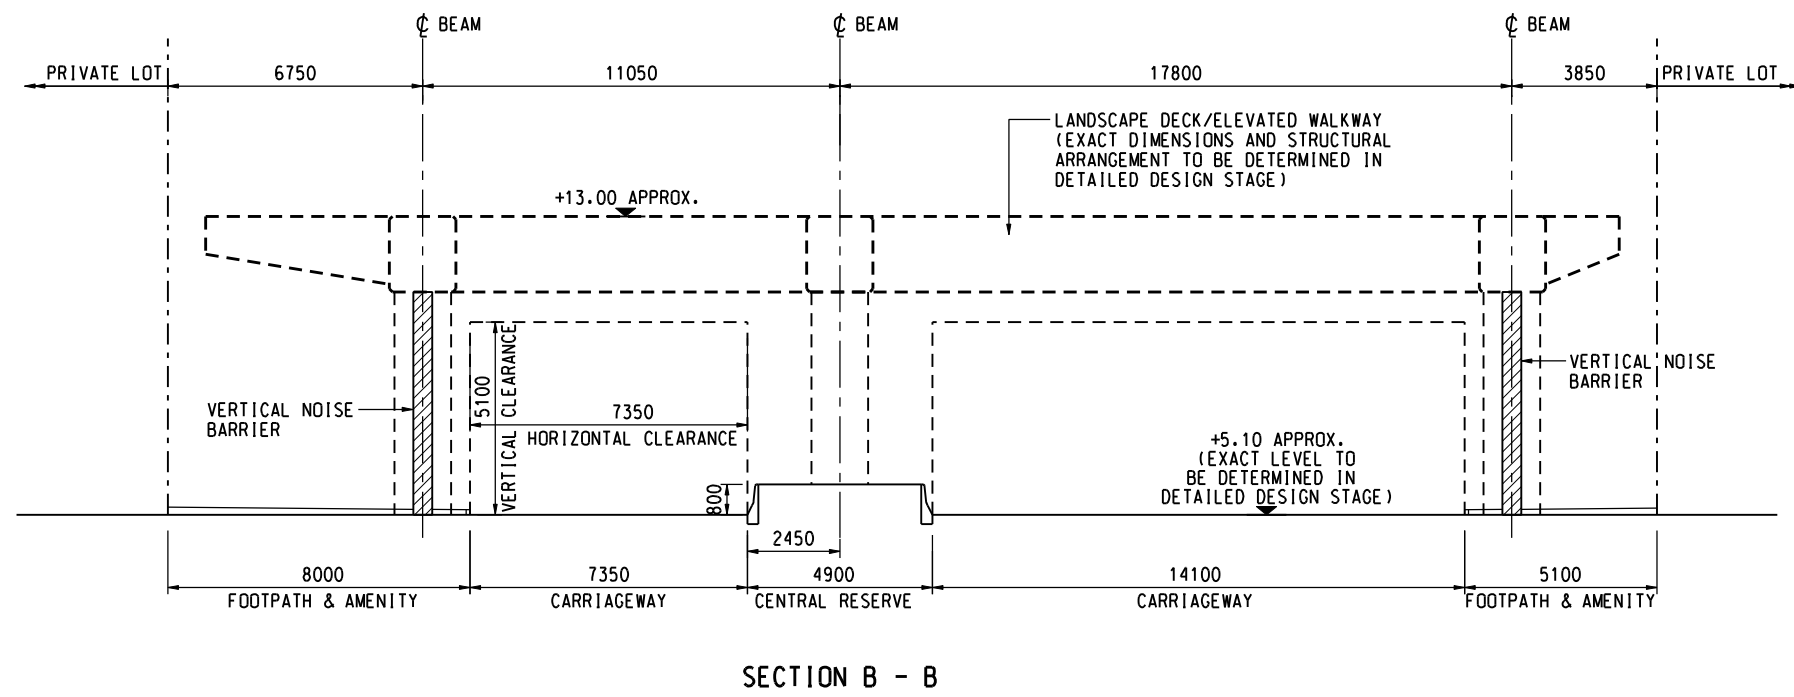


**NOTE:**

1. THE ARRANGEMENT OF ROAD D4a IS SUBJECT TO FURTHER REVIEW AND THE EXACT DIMENSIONS AND LEVELS WOULD BE DETERMINED IN DETAILED DESIGN STAGE.

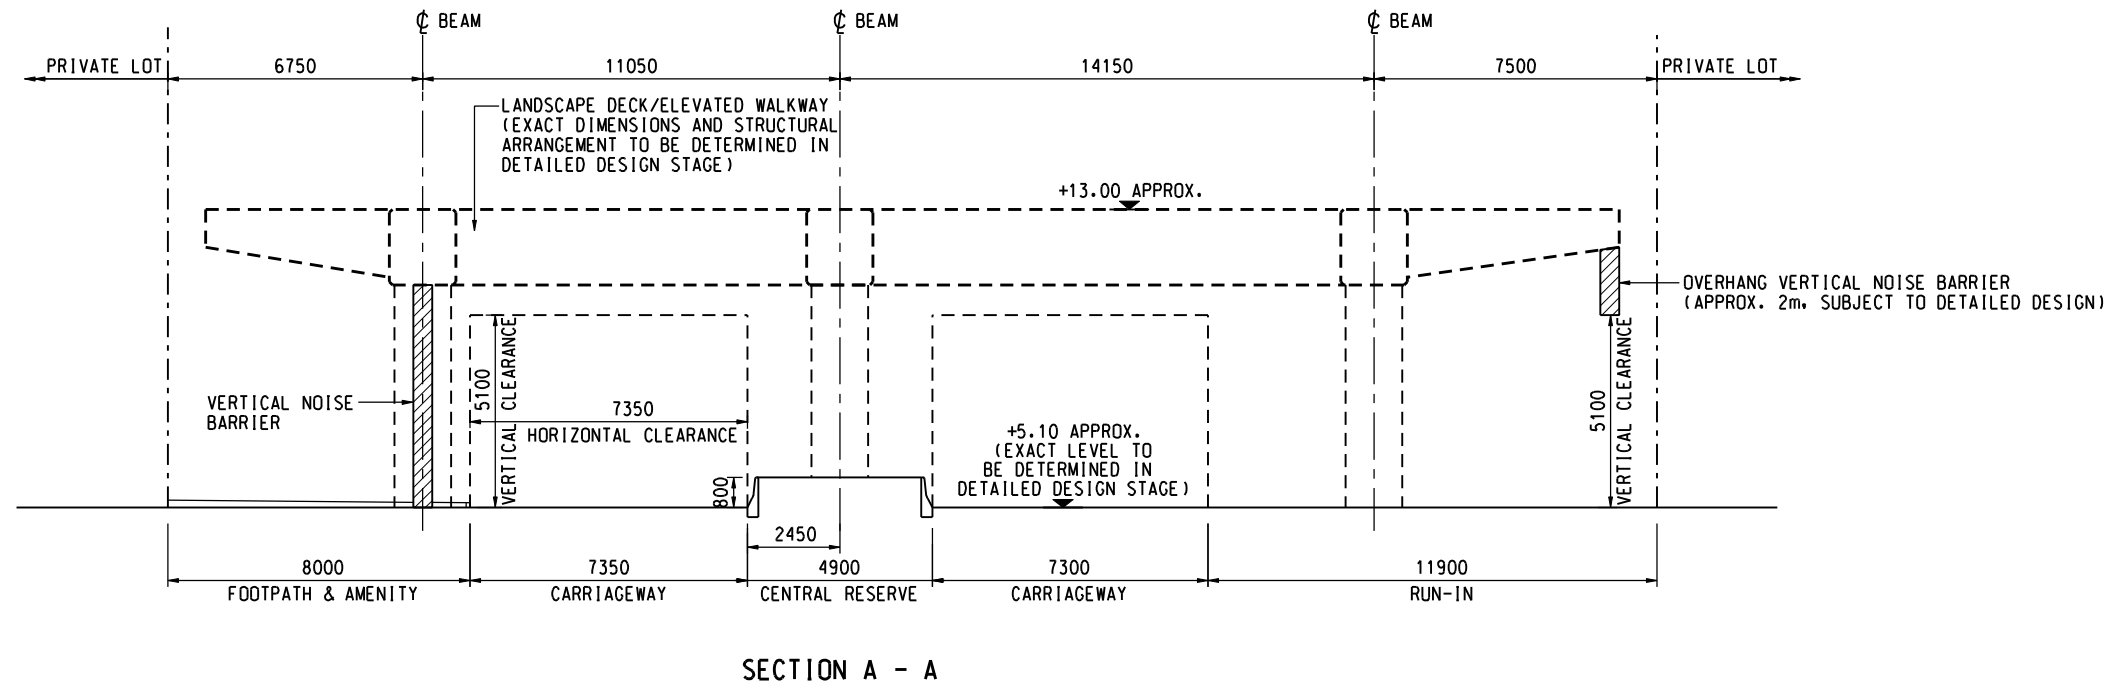

REV.	DESCRIPTION	BY	CHK.	DATE

**CEDD** 土木工程拓展署  
Civil Engineering and Development Department

**KAI TAK DEVELOPMENT**

KAI TAK DEVELOPMENT -  
INFRASTRUCTURE AT FORMER RUNWAY AND  
REMAINING AREAS OF NORTH APRON AND  
IMPROVEMENT OF ADJACENT WATERWAYS -  
DESIGN AND CONSTRUCTION

**TYPICAL SECTION OF  
ROAD D4a AT RUNWAY PRECINCT**

**AECOM**

DRG.NO. 60102100/FIGURE 3.3d  
圖紙編號

DESIGNED BY 設計	ELCW	CONTRACT NO. 合約編號	P. DR. APPROVED 負責人
DRAWN BY 繪圖	RYH	STATUS 階段	
SCALE A1 1:100 A3 1:200			
DIMENSIONS ARE IN 尺寸單位	METRES		© COPYRIGHT RESERVED 版權所有