



NOTE:

1. THE ARRANGEMENT OF ROAD D4a IS SUBJECT TO FURTHER REVIEW AND THE EXACT DIMENSIONS AND LEVELS WOULD BE DETERMINED IN DETAILED DESIGN STAGE.

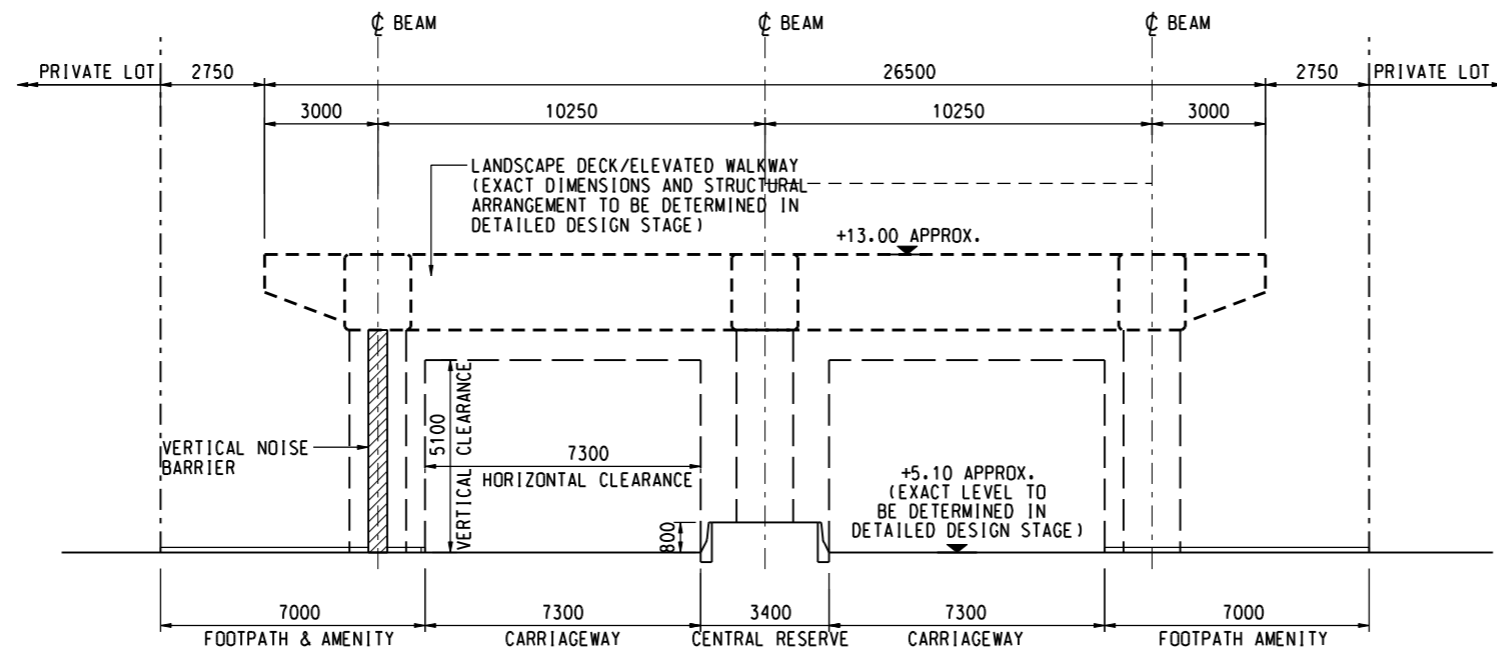

SECTION C - C

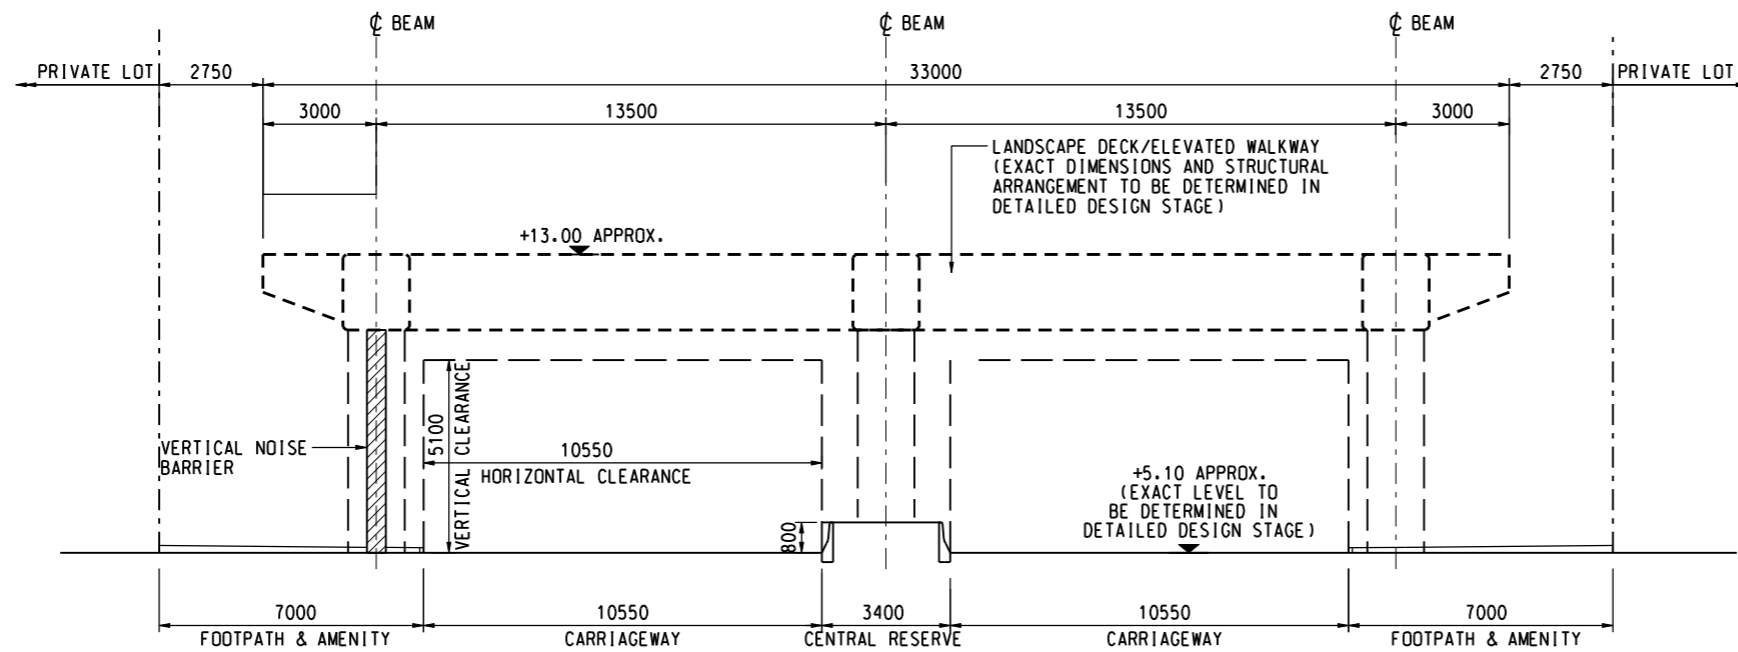

SECTION D - D

REV.	DESCRIPTION	DATE

CEDD 土木工程拓展署
Civil Engineering and Development Department

KAI TAK DEVELOPMENT

KAI TAK DEVELOPMENT -
INFRASTRUCTURE AT FORMER RUNWAY AND
REMAINING AREAS OF NORTH APRON AND
IMPROVEMENT OF ADJACENT WATERWAYS -
DESIGN AND CONSTRUCTION

TYPICAL SECTION OF
ROAD D3a AT RUNWAY PRECINCT

AECOM

DRG. NO. 60102100/FIGURE 3.3e
圖紙編號

DESIGNED BY 設計	ELCW	CONTRACT NO. 合約編號	P. DR. APPROVED 查核人
DRAWN BY 繪圖	RYH	STATUS 階段	
SCALE 比例	A1 1:100 A3 1:200		
DIMENSIONS ARE IN 尺寸單位	METRES		

© COPYRIGHT RESERVED
版權所有