


NOTE:

1. THE ARRANGEMENT OF ROAD D4a IS SUBJECT TO FURTHER REVIEW AND THE EXACT DIMENSIONS AND LEVELS WOULD BE DETERMINED IN DETAILED DESIGN STAGE.

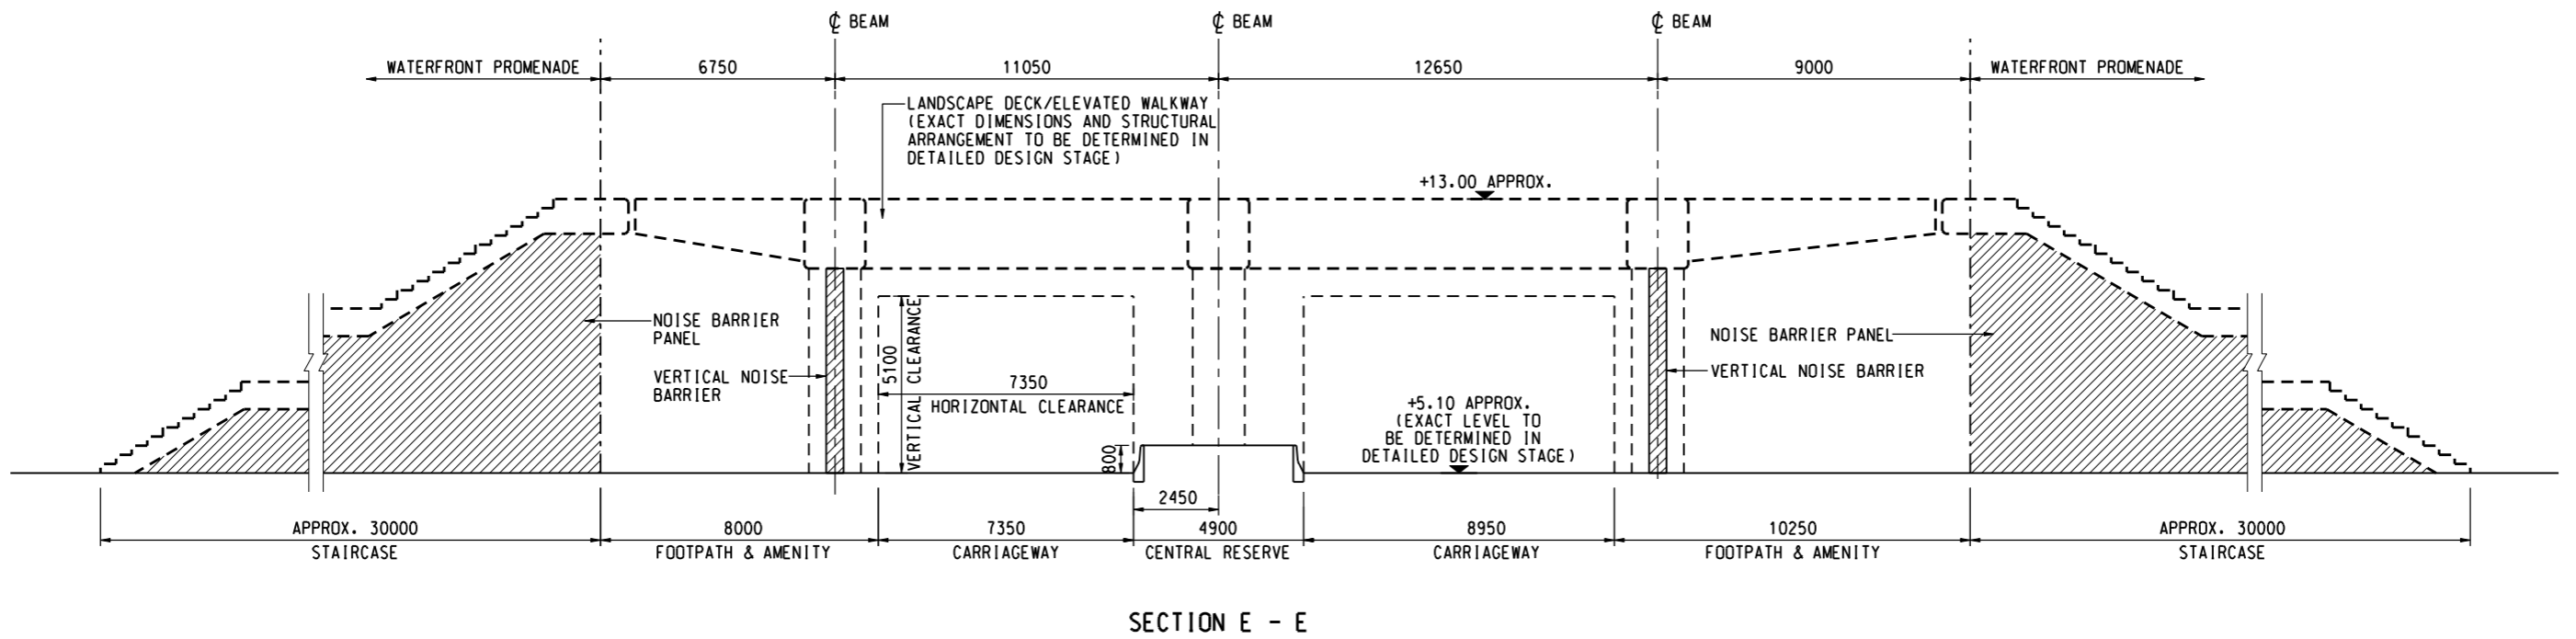

SECTION E - E

REV.	DESCRIPTION	DATE	BY	CHKD.

CEDD 土木工程拓展署
Civil Engineering and Development Department

KAI TAK DEVELOPMENT

KAI TAK DEVELOPMENT -
INFRASTRUCTURE AT FORMER RUNWAY AND
REMAINING AREAS OF NORTH APRON AND
IMPROVEMENT OF ADJACENT WATERWAYS -
DESIGN AND CONSTRUCTION

**TYPICAL SECTION OF
STAIRCASE WITH NOISE
BARRIER**

AECOM

DRG.NO. 60102100/FIGURE 3.3f
圖紙編號

DESIGNED BY 設計	ELCW	CONTRACT NO. 合約編號	P. DIR. APPROVED 負責人
DRAWN BY 繪圖	LMY	STATUS 階段	
SCALE 比例	A1 1 : 100 A3 1 : 200		
DIMENSIONS ARE IN 尺寸單位	METRES		

© COPYRIGHT RESERVED
版權 所 有