


KEY PLAN



SECTION A - A

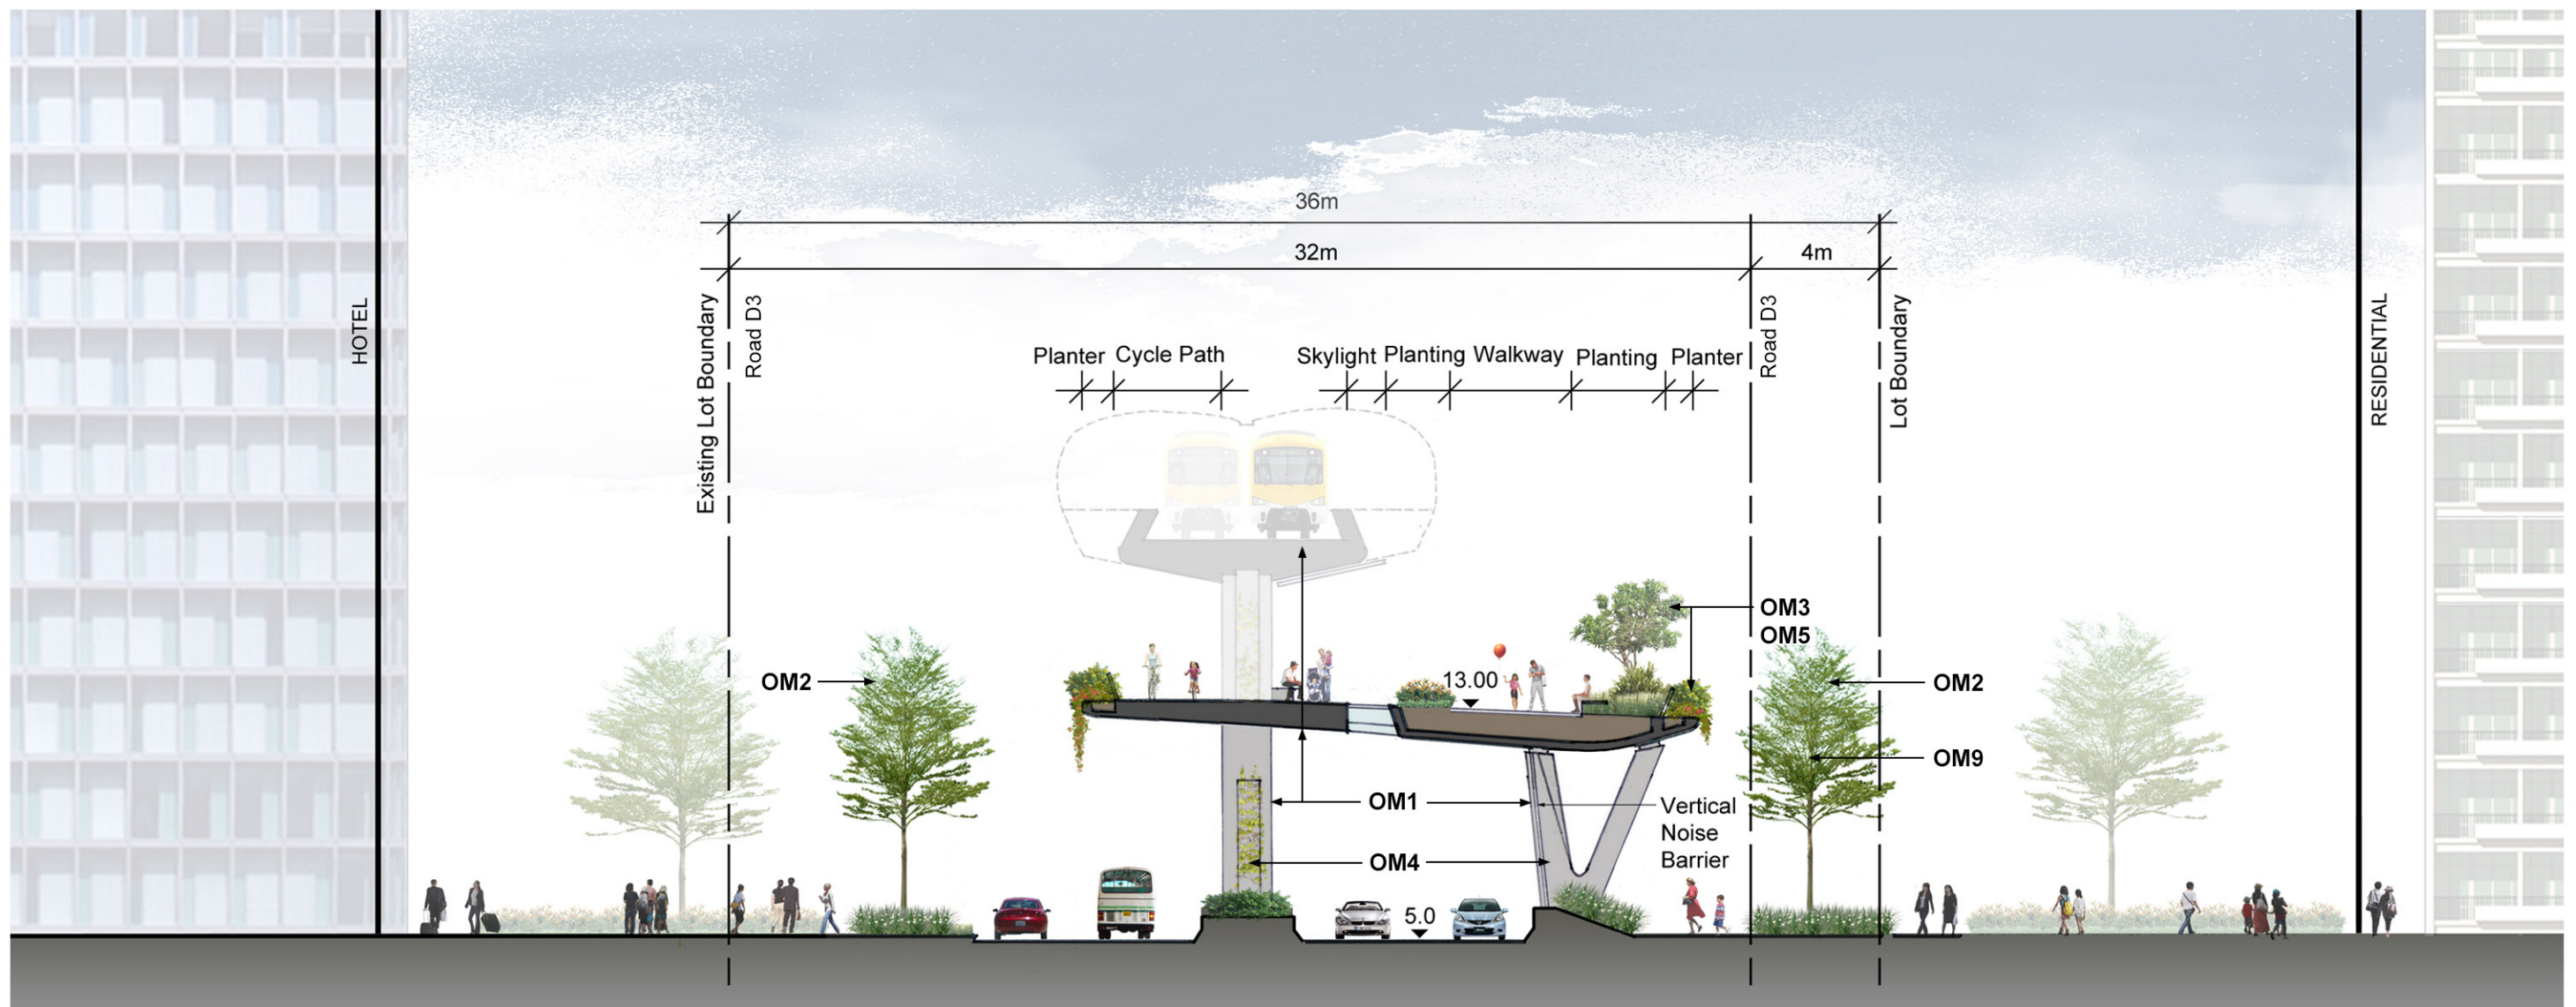

AGREEMENT NO. CE 30/2008 (CE)  
 KAI TAK DEVELOPMENT - INFRASTRUCTURE AT FORMER RUNWAY AND REMAINING AREAS OF NORTH APRON AND IMPROVEMENT OF ADJACENT WATERWAYS - DESIGN AND CONSTRUCTION

CONCEPTUAL LANDSCAPE SECTION WITH MITIGATION MEASURE

(SHEET 2 of 3)

SCALE	AS SHOWN	DATE	JAN 2013
CHECK		DRAWN	
JOB No.	60102100	DRAWING No.	FIGURE 7.5.2.4
		REV	