



KEY PLAN

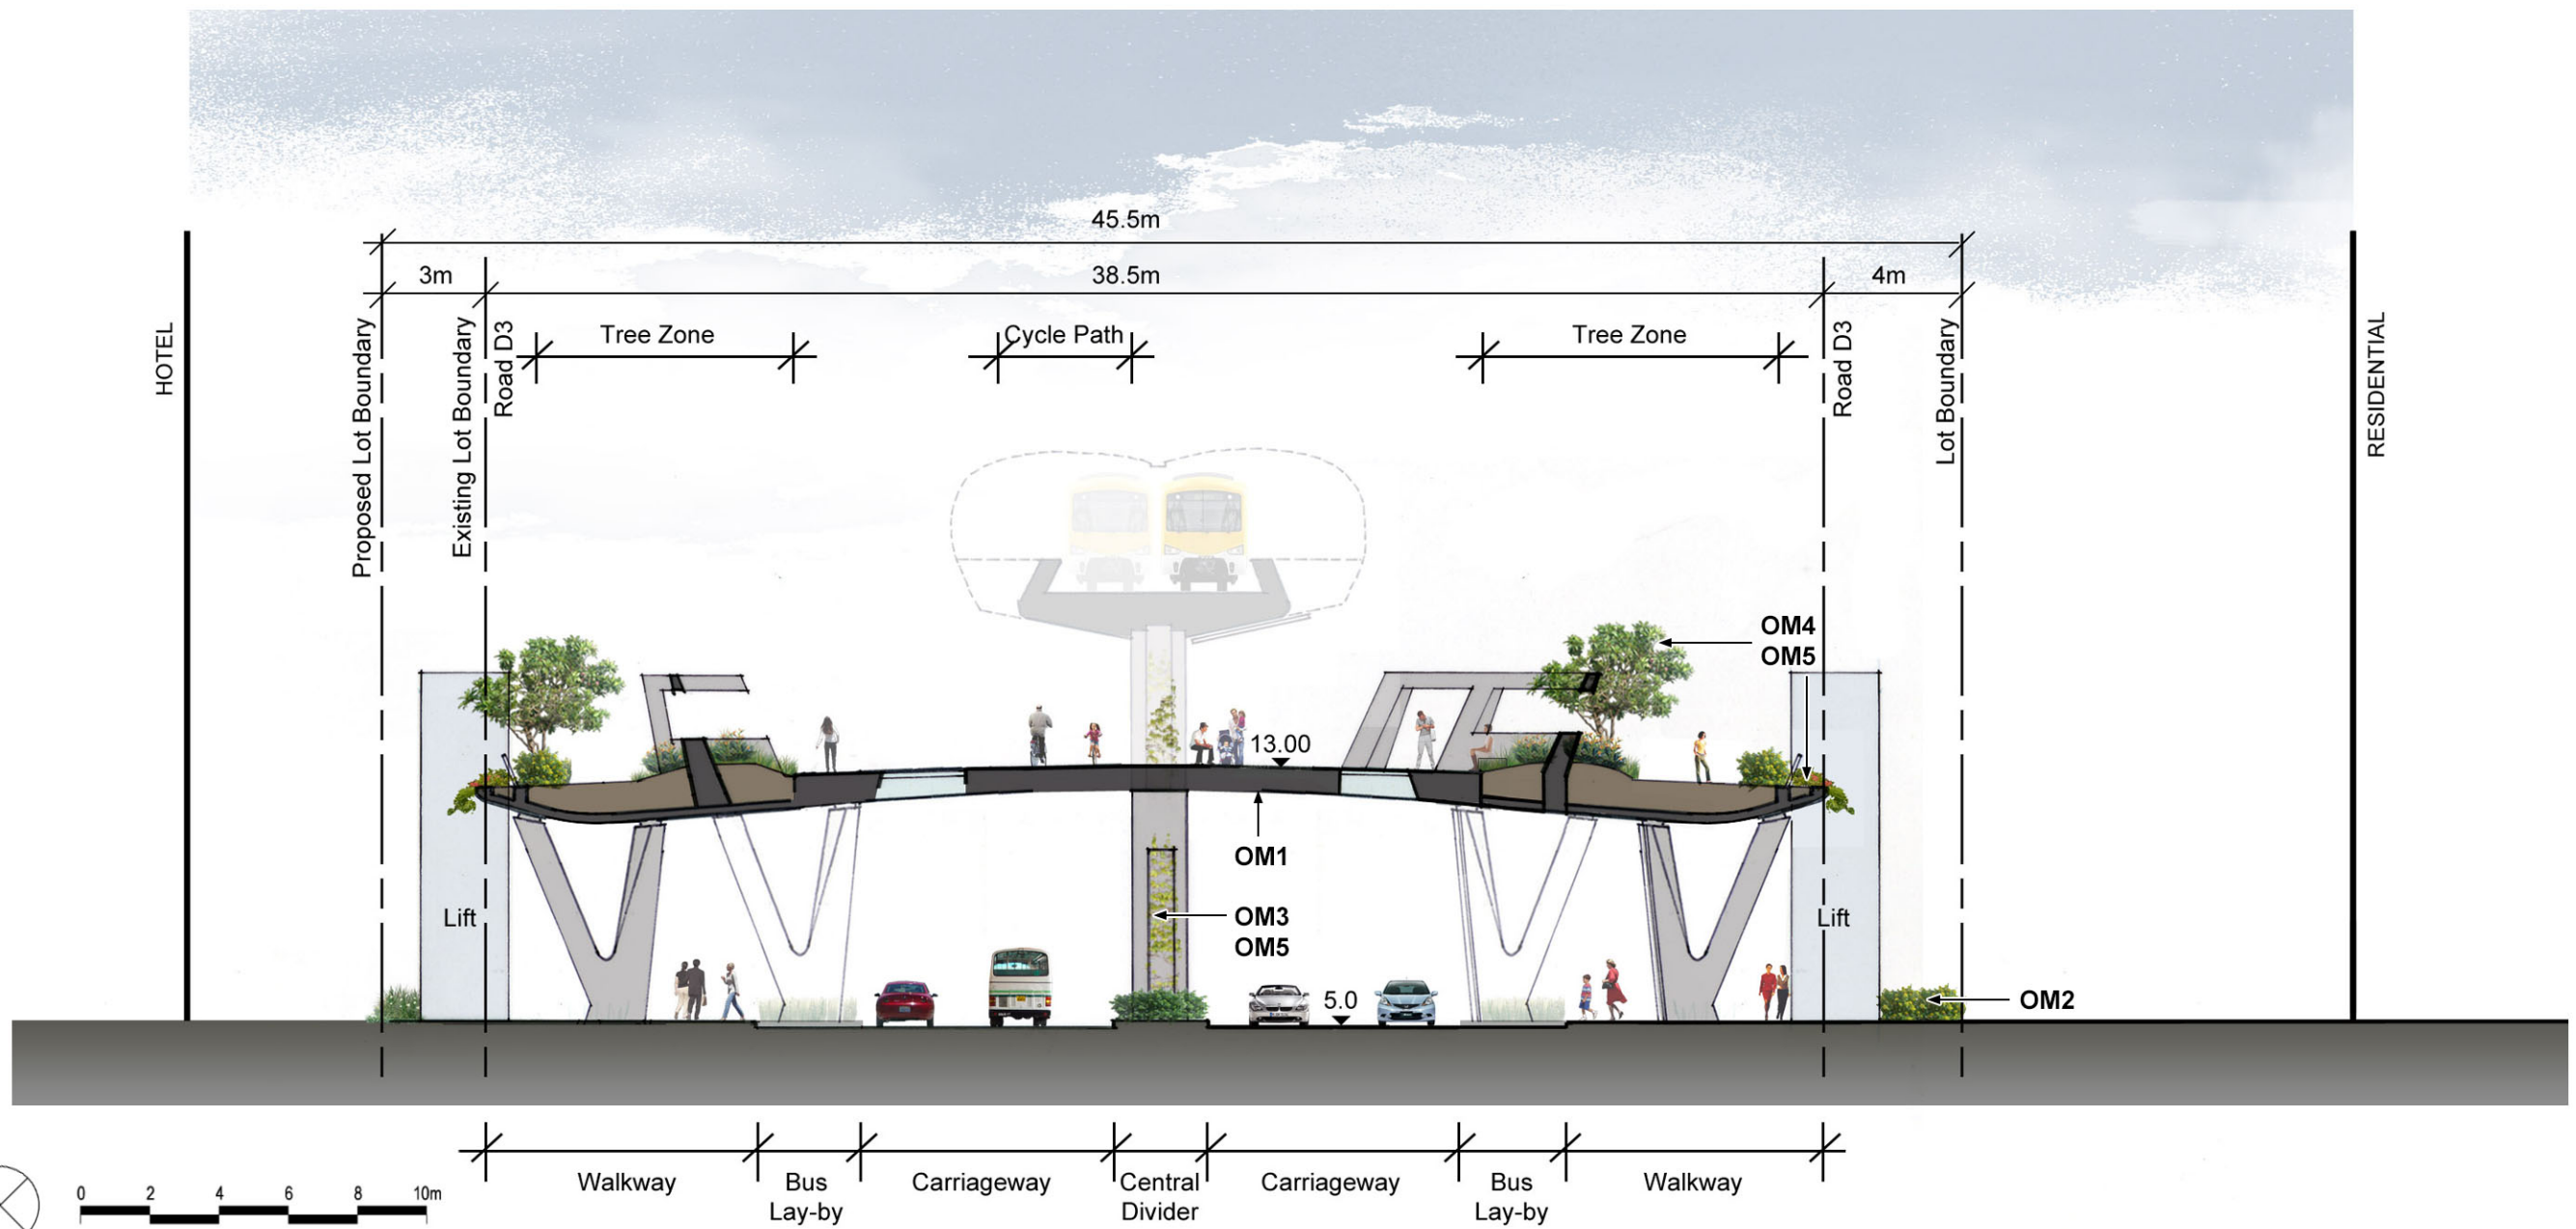

SECTION B - B

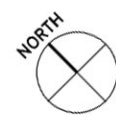

AECOM

AGREEMENT NO. CE 30/2008 (CE)
 KAI TAK DEVELOPMENT - INFRASTRUCTURE AT FORMER RUNWAY AND REMAINING AREAS OF NORTH APRON AND IMPROVEMENT OF ADJACENT WATERWAYS - DESIGN AND CONSTRUCTION

CONCEPTUAL LANDSCAPE SECTION WITH MITIGATION MEASURE

(SHEET 3 of 3)

| | | | |
|---------|----------|-------------|----------------|
| SCALE | AS SHOWN | DATE | JAN 2013 |
| CHECK | | DRAWN | |
| JOB No. | 60102100 | DRAWING No. | FIGURE 7.5.2.5 |
| | | REV | |