

LANDSCAPE RESOURCES' VIEWS



LR21



LR21




LR21



LR21




LR21

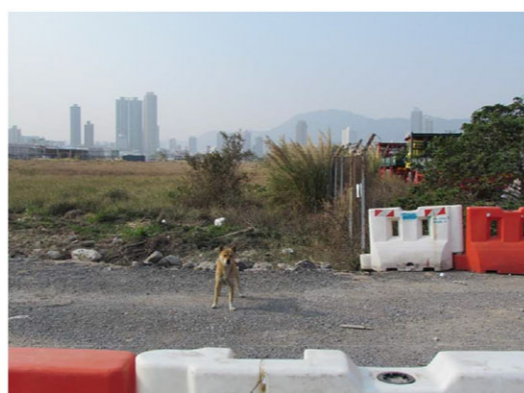

LR21



LR31B

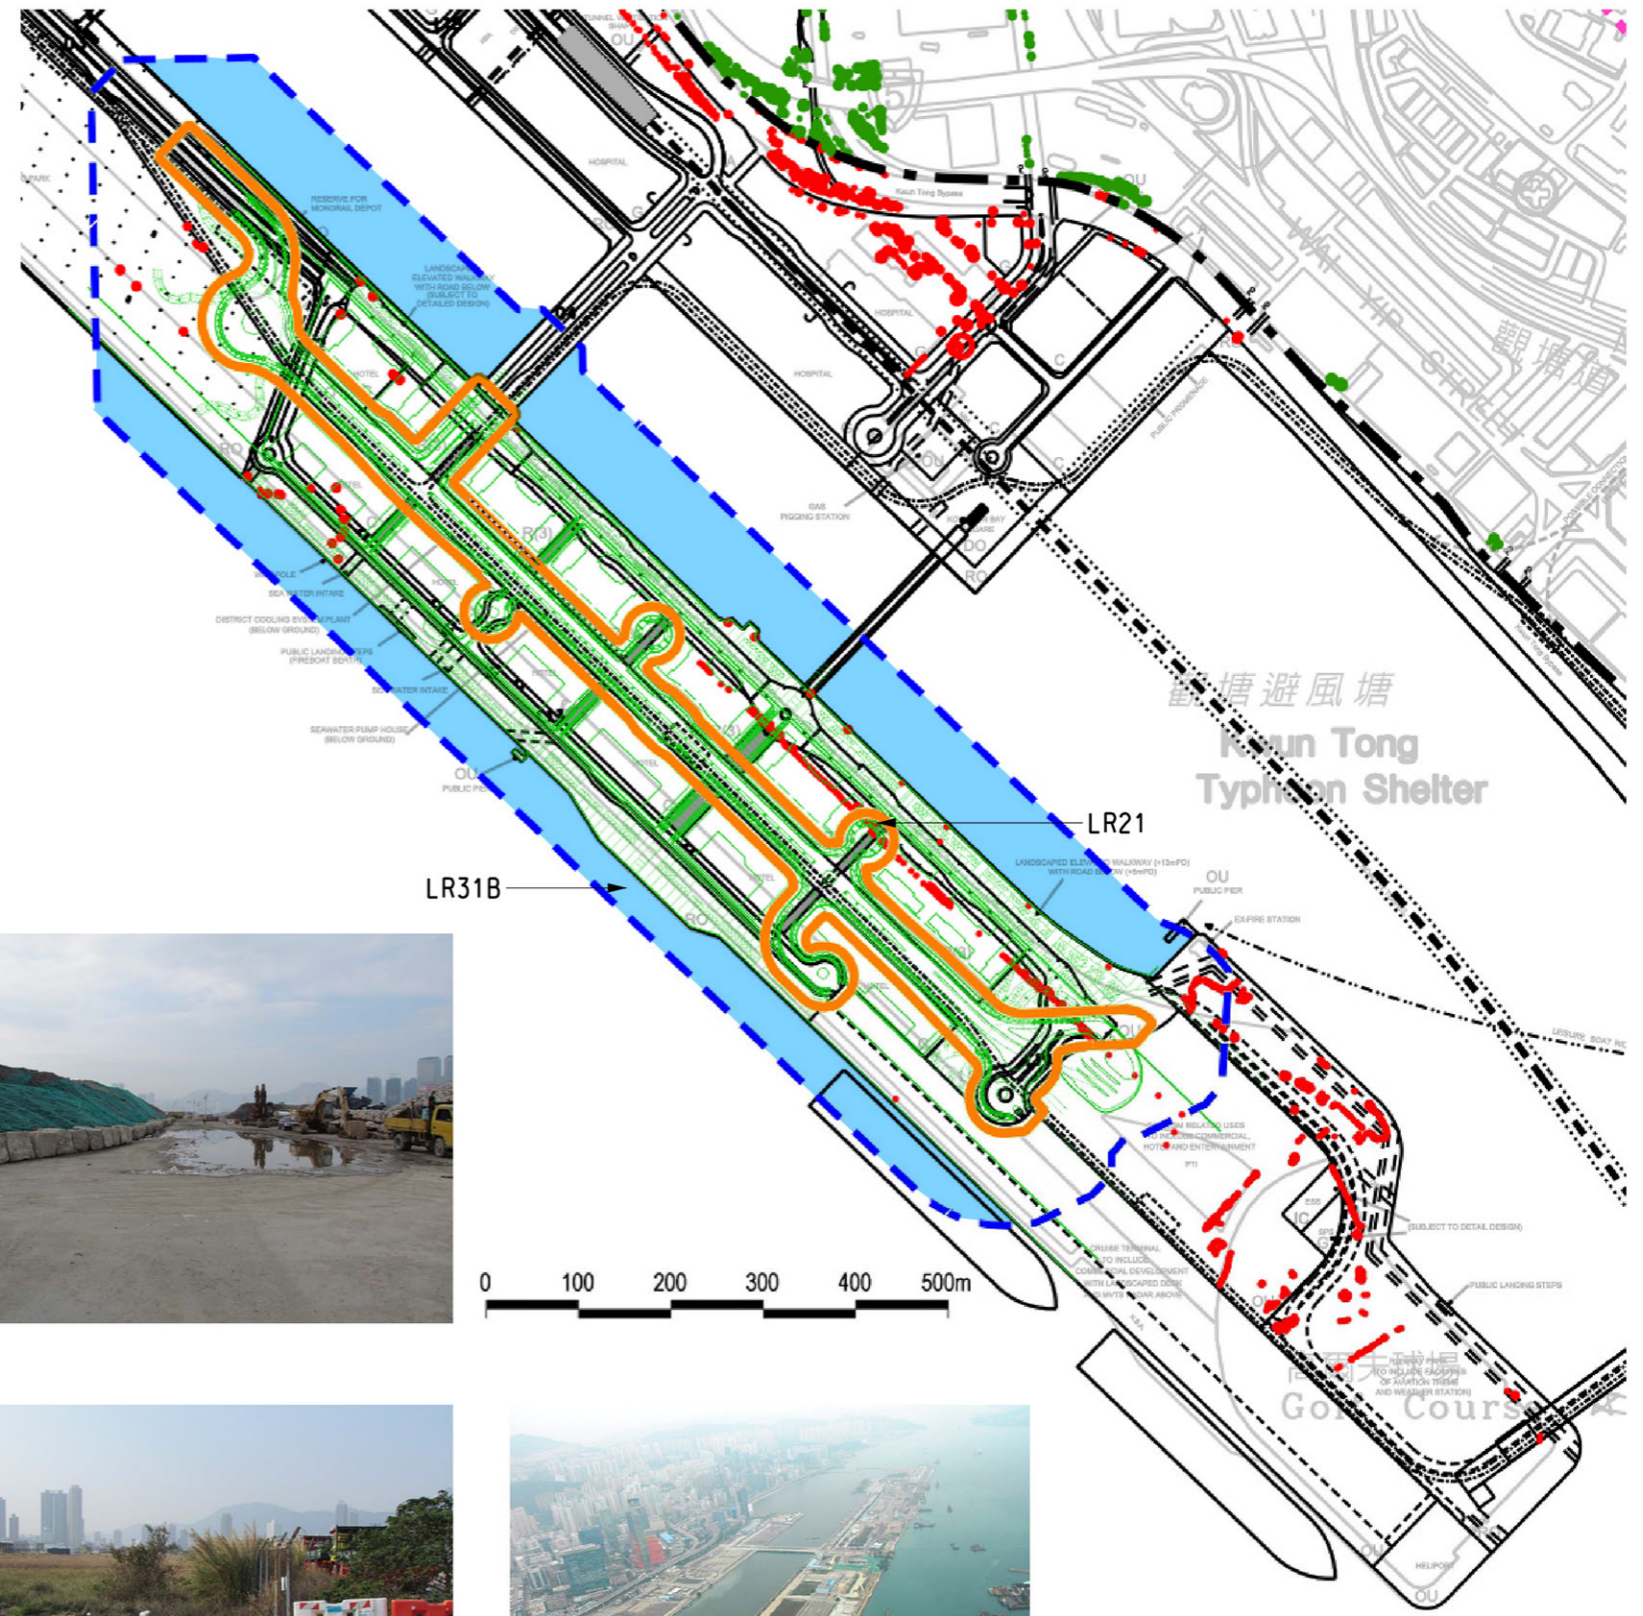

AGREEMENT NO. CE 30/2008 (CE)
 KAI TAK DEVELOPMENT - INFRASTRUCTURE AT FORMER RUNWAY AND REMAINING AREAS OF NORTH APRON AND IMPROVEMENT OF ADJACENT WATERWAYS - DESIGN AND CONSTRUCTION
 BASELINE LANDSCAPE RESOURCES

SCALE	A3 1 : 40000	DATE	NOV2012
CHECK	--	DRAWN	JIC
JOB No.	60102100	DRAWING No.	FIGURE 7.8.1
		REV	A