


View F - F

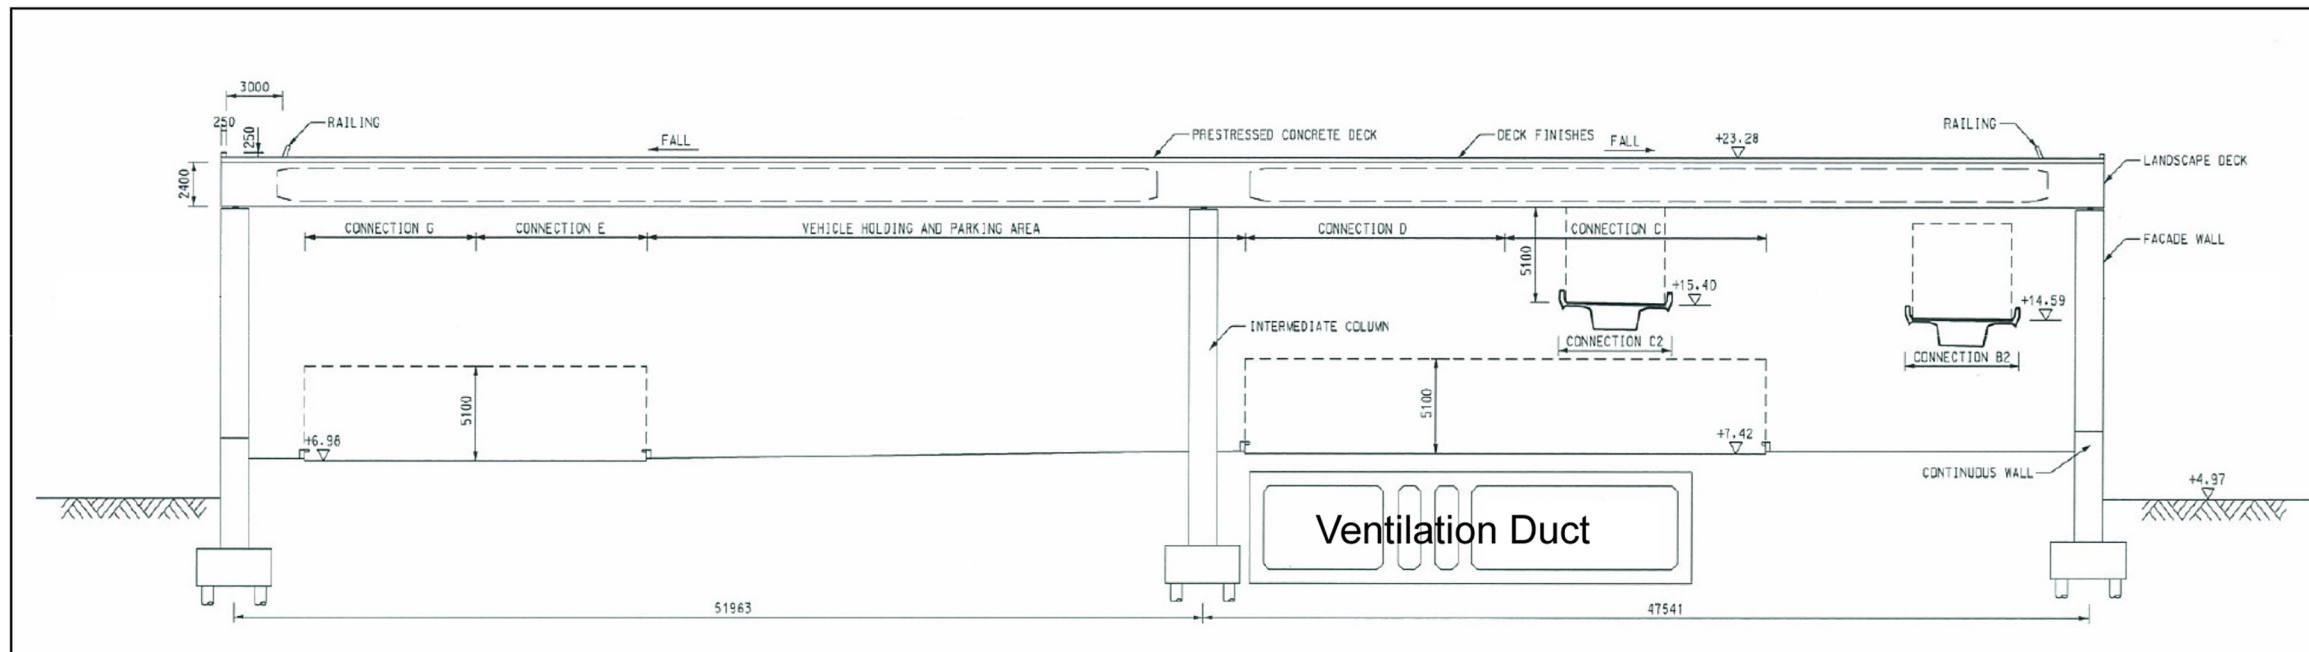

Section G - G

Rev	Description	By	Date

Consultant
ARUP **Mott MacDonald**

Project Title
 AGREEMENT NO. CE43/2010 (HY)
 CENTRAL KOWLOON ROUTE -
 DESIGN AND CONSTRUCTION

Drawing Title
 LANDSCAPE DECK AT YAU MA TEI -
 LONGITUDINAL SECTIONS (1 OF 2)

Drawn	Date	Checked	Approved
	JAN 2013		
Scale	NTS	Status	

COPYRIGHT RESERVED
路政署
HIGHWAYS DEPARTMENT
 主要工程管理處
 MAJOR WORKS PROJECT MANAGEMENT OFFICE