



Section N - N

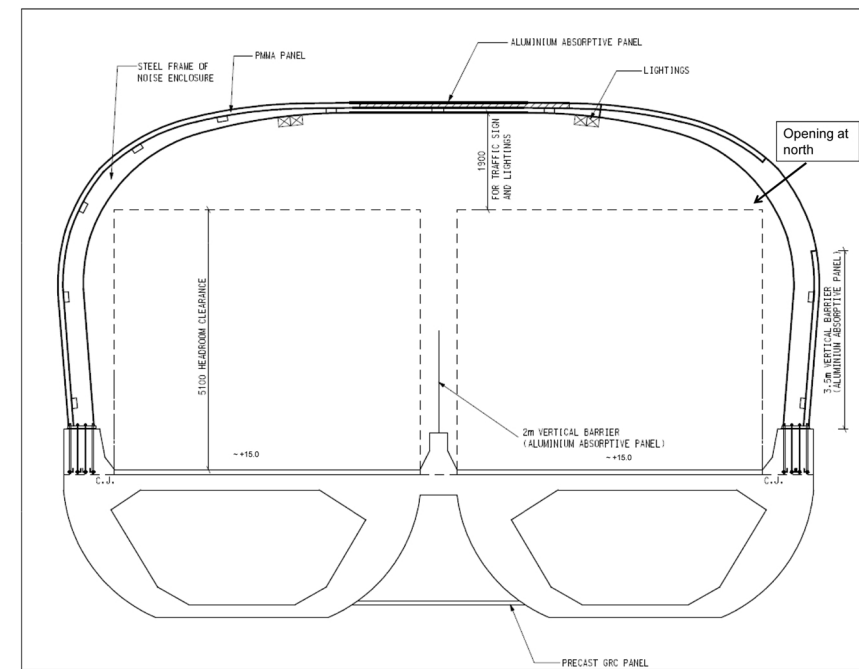

Section Q - Q

GASGOINE ROAD

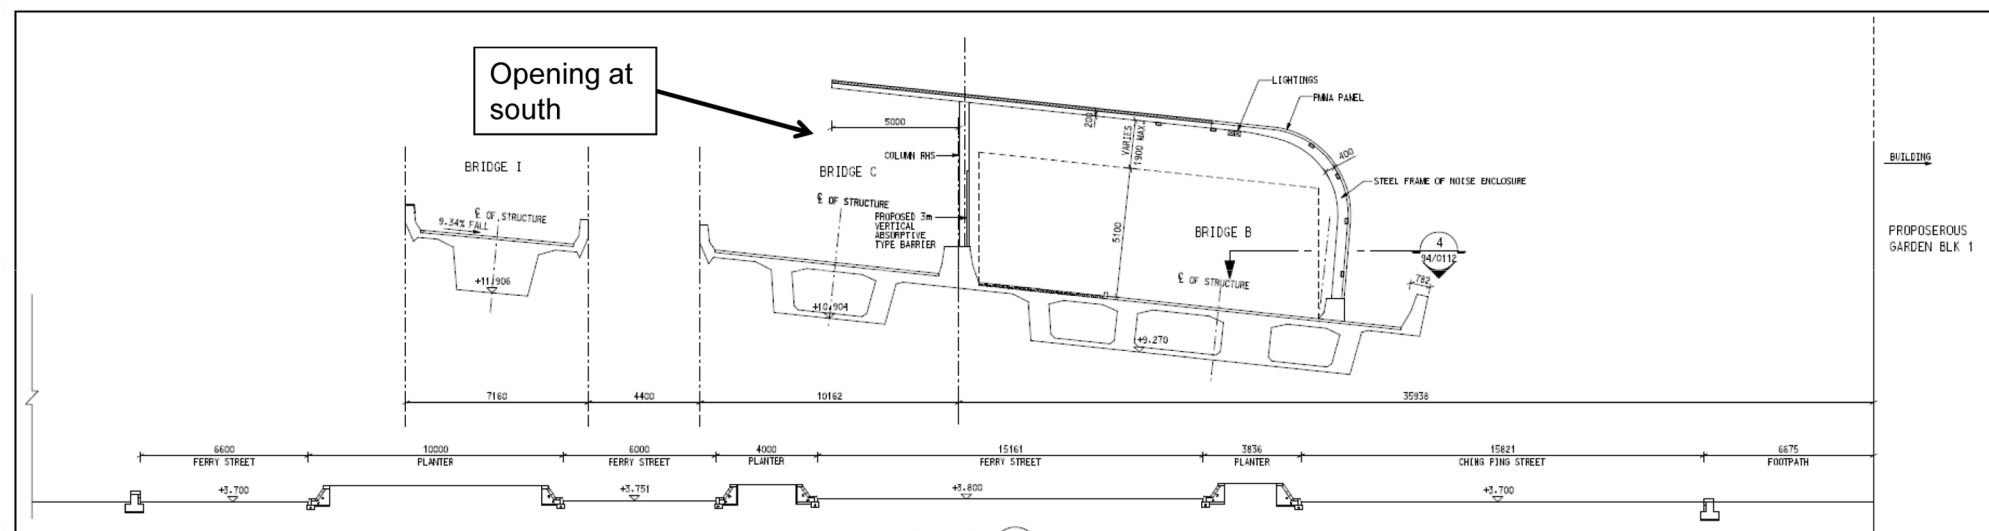

Section M - M

FERRY STREET

Rev	Description	By	Date

Consultant
ARUP **Mott MacDonald**

Project Title
 AGREEMENT NO. CE43/2010 (HY)
 CENTRAL KOWLOON ROUTE -
 DESIGN AND CONSTRUCTION

Drawing Title
 YAU MA TEI NOISE BARRIERS -
 SEMI-ENCLOSURE (FERRY STREET &
 GASGOINE ROAD) SECTIONS

Drawn	Date	Checked	Approved
	JAN 2013		
Scale	NTS	Status	

COPYRIGHT RESERVED
路政署
HIGHWAYS DEPARTMENT
 主要工程管理處
 MAJOR WORKS PROJECT MANAGEMENT OFFICE