


Appendix 5.4C

Tentative Mucking Out Points and Associated Noise Mitigation Measures

Printed by : 11/10/2012
 Filename : G:\env\project\217722-70\13 Drawing Deliverables\11 EIA Report\04 Final\Chapter 5 - Noise\Appendix 5.4c (S1).dgn

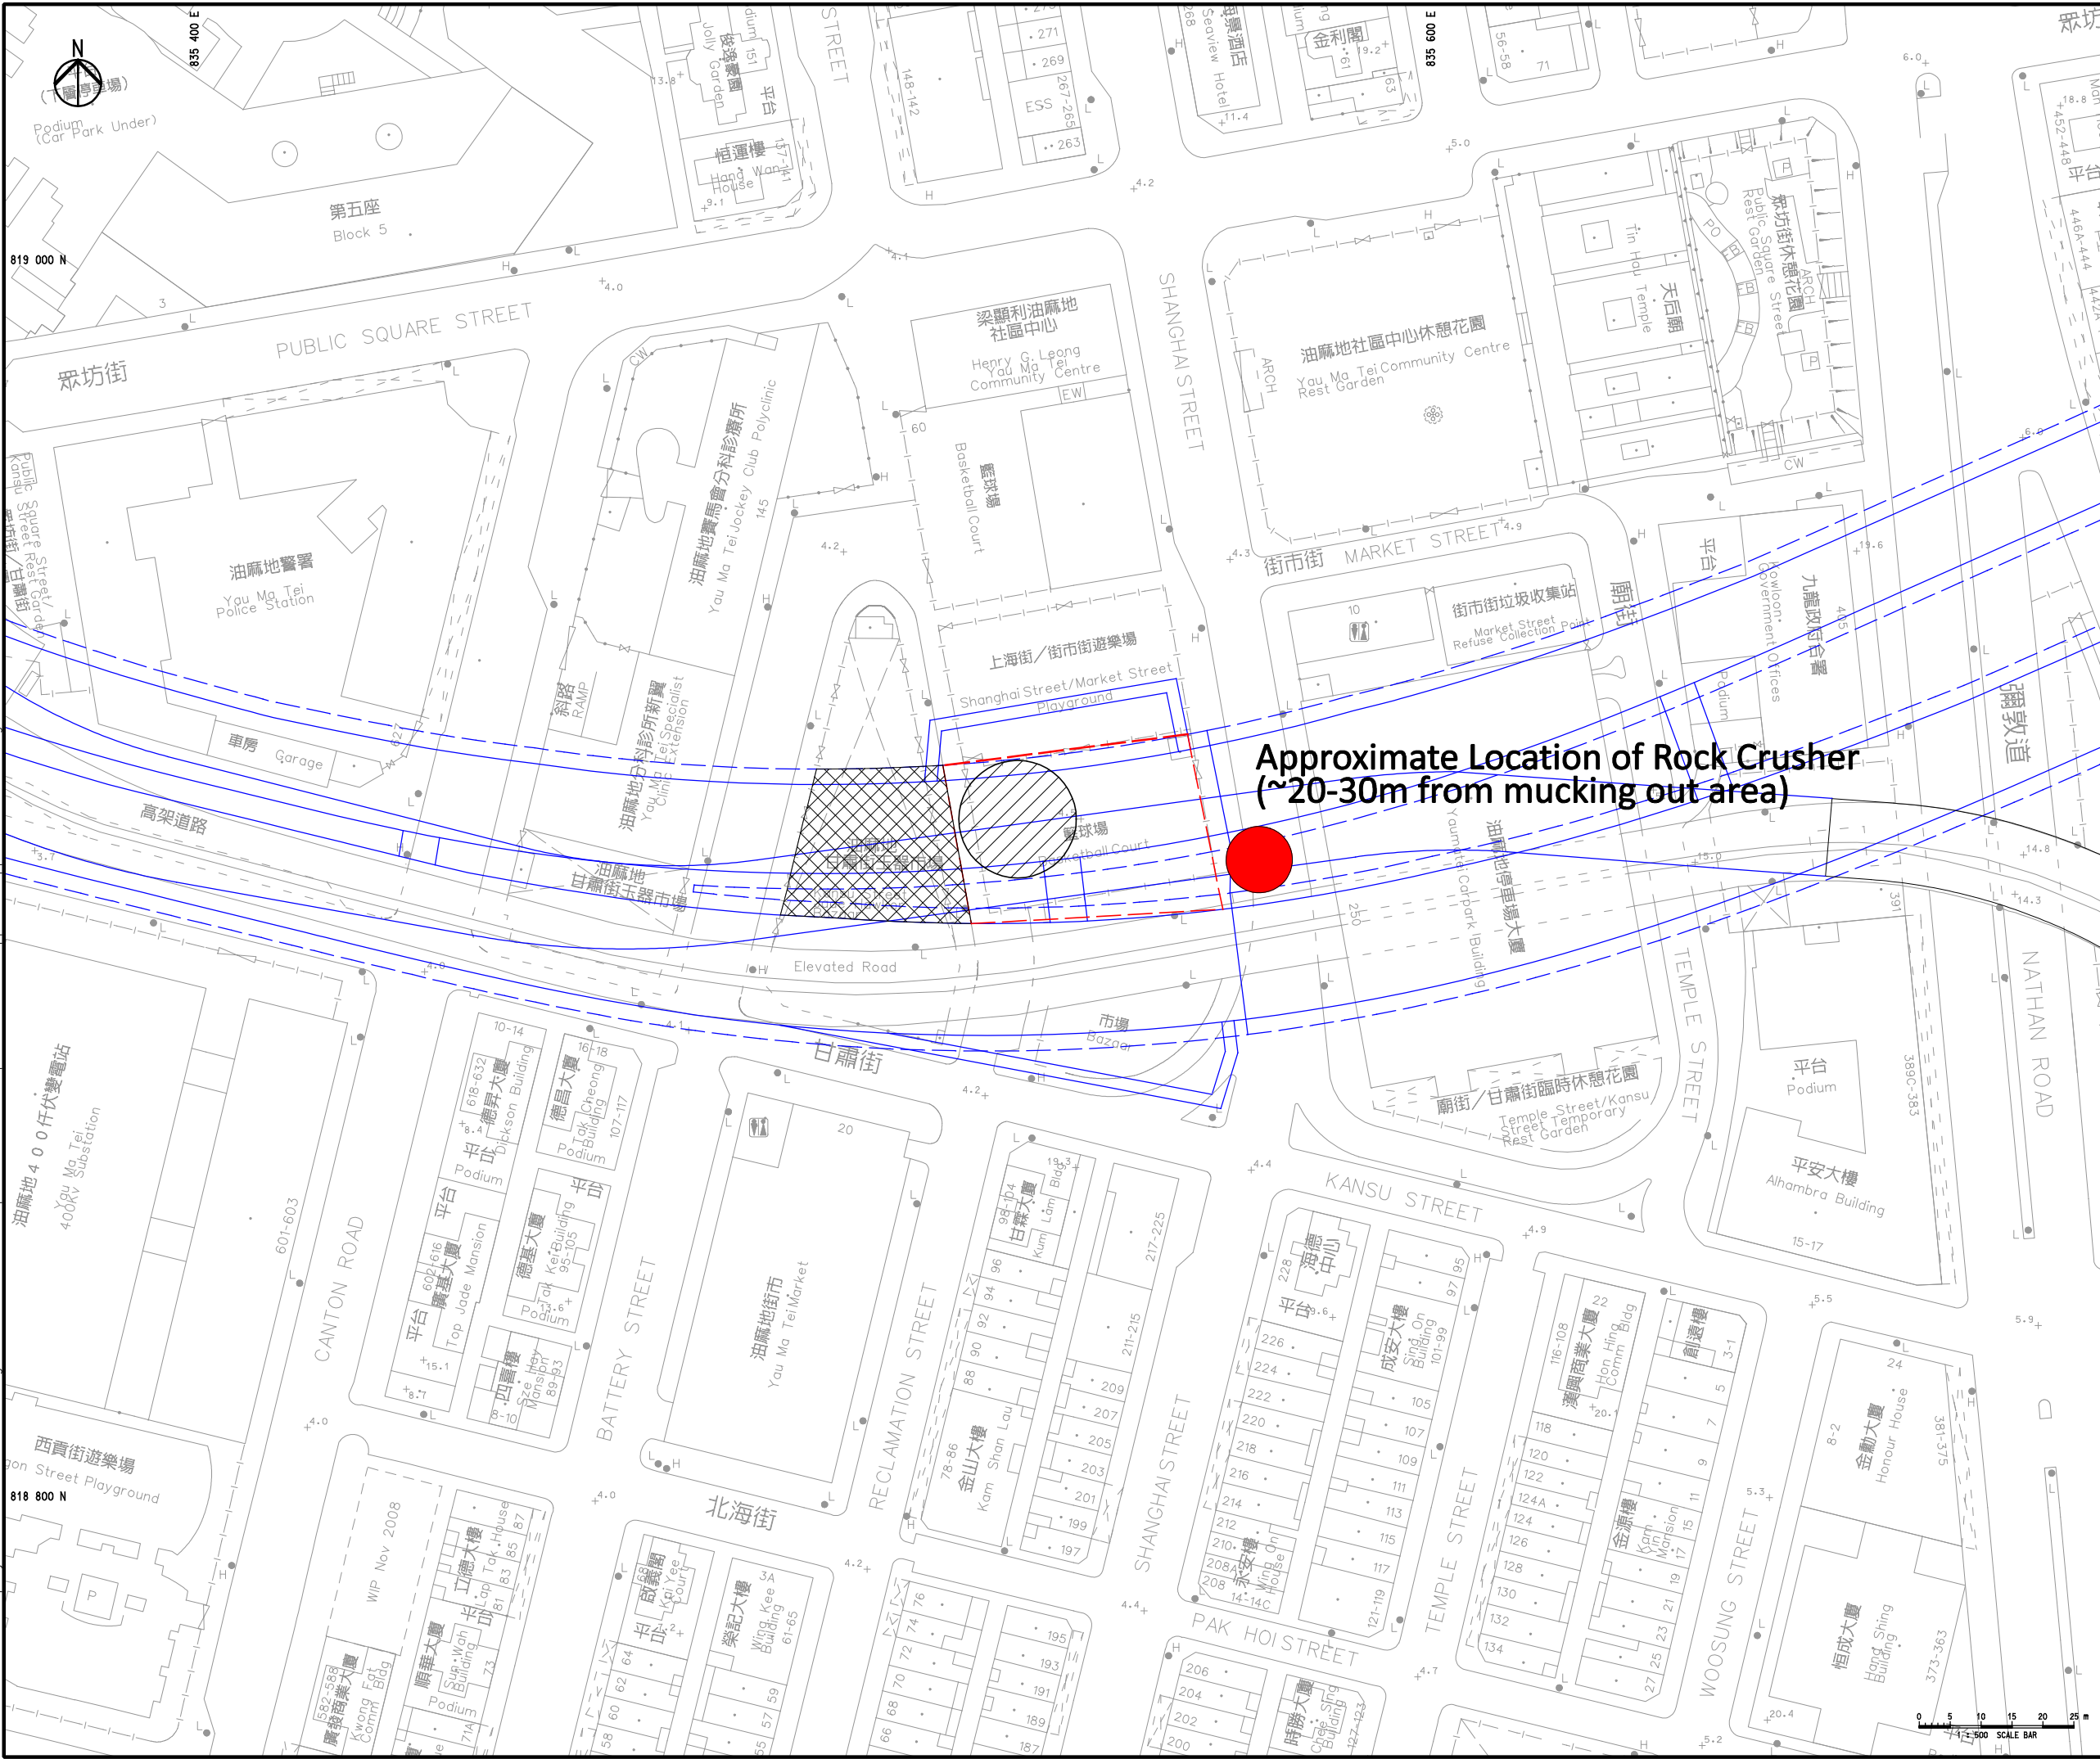

LEGEND:

- PROPOSED NOISE ENCLOSURE (40m x 30m)
- TEMPORARY STOCKPILE AREA

**Approximate Location of Rock Crusher
 (~20-30m from mucking out area)**

Rev	Description	By	Date
B	SECOND ISSUE	GL	11/12
A	FIRST ISSUE	CL	06/12

Consultant

ARUP


Project title
Agreement No. CE 43/2010 (HY)
**Central Kowloon Route -
 Design and Construction**

Drawing title
**Tentative Mucking Out
 Layout and its Noise
 Mitigation Measure
 (West Portion)
 (Sheet 1 of 3)**


Drawing no. Appendix 5.4c		Rev. B	
Drawn GL	Date 11/12	Checked FC	Approved ST
Scale 1:500 @ A1		Status PRELIMINARY	

COPYRIGHT RESERVED

**路政署
 HIGHWAYS DEPARTMENT**
 主要工程管理處
 MAJOR WORKS PROJECT MANAGEMENT OFFICE

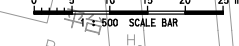

Printed by : 11/10/2012
 Filename : G:\env\project\217722-70\13 Drawing Deliverables\11 EIA Report\04 Final\Chapter 5 - Noise\Appendix 5.4c (S2).dgn

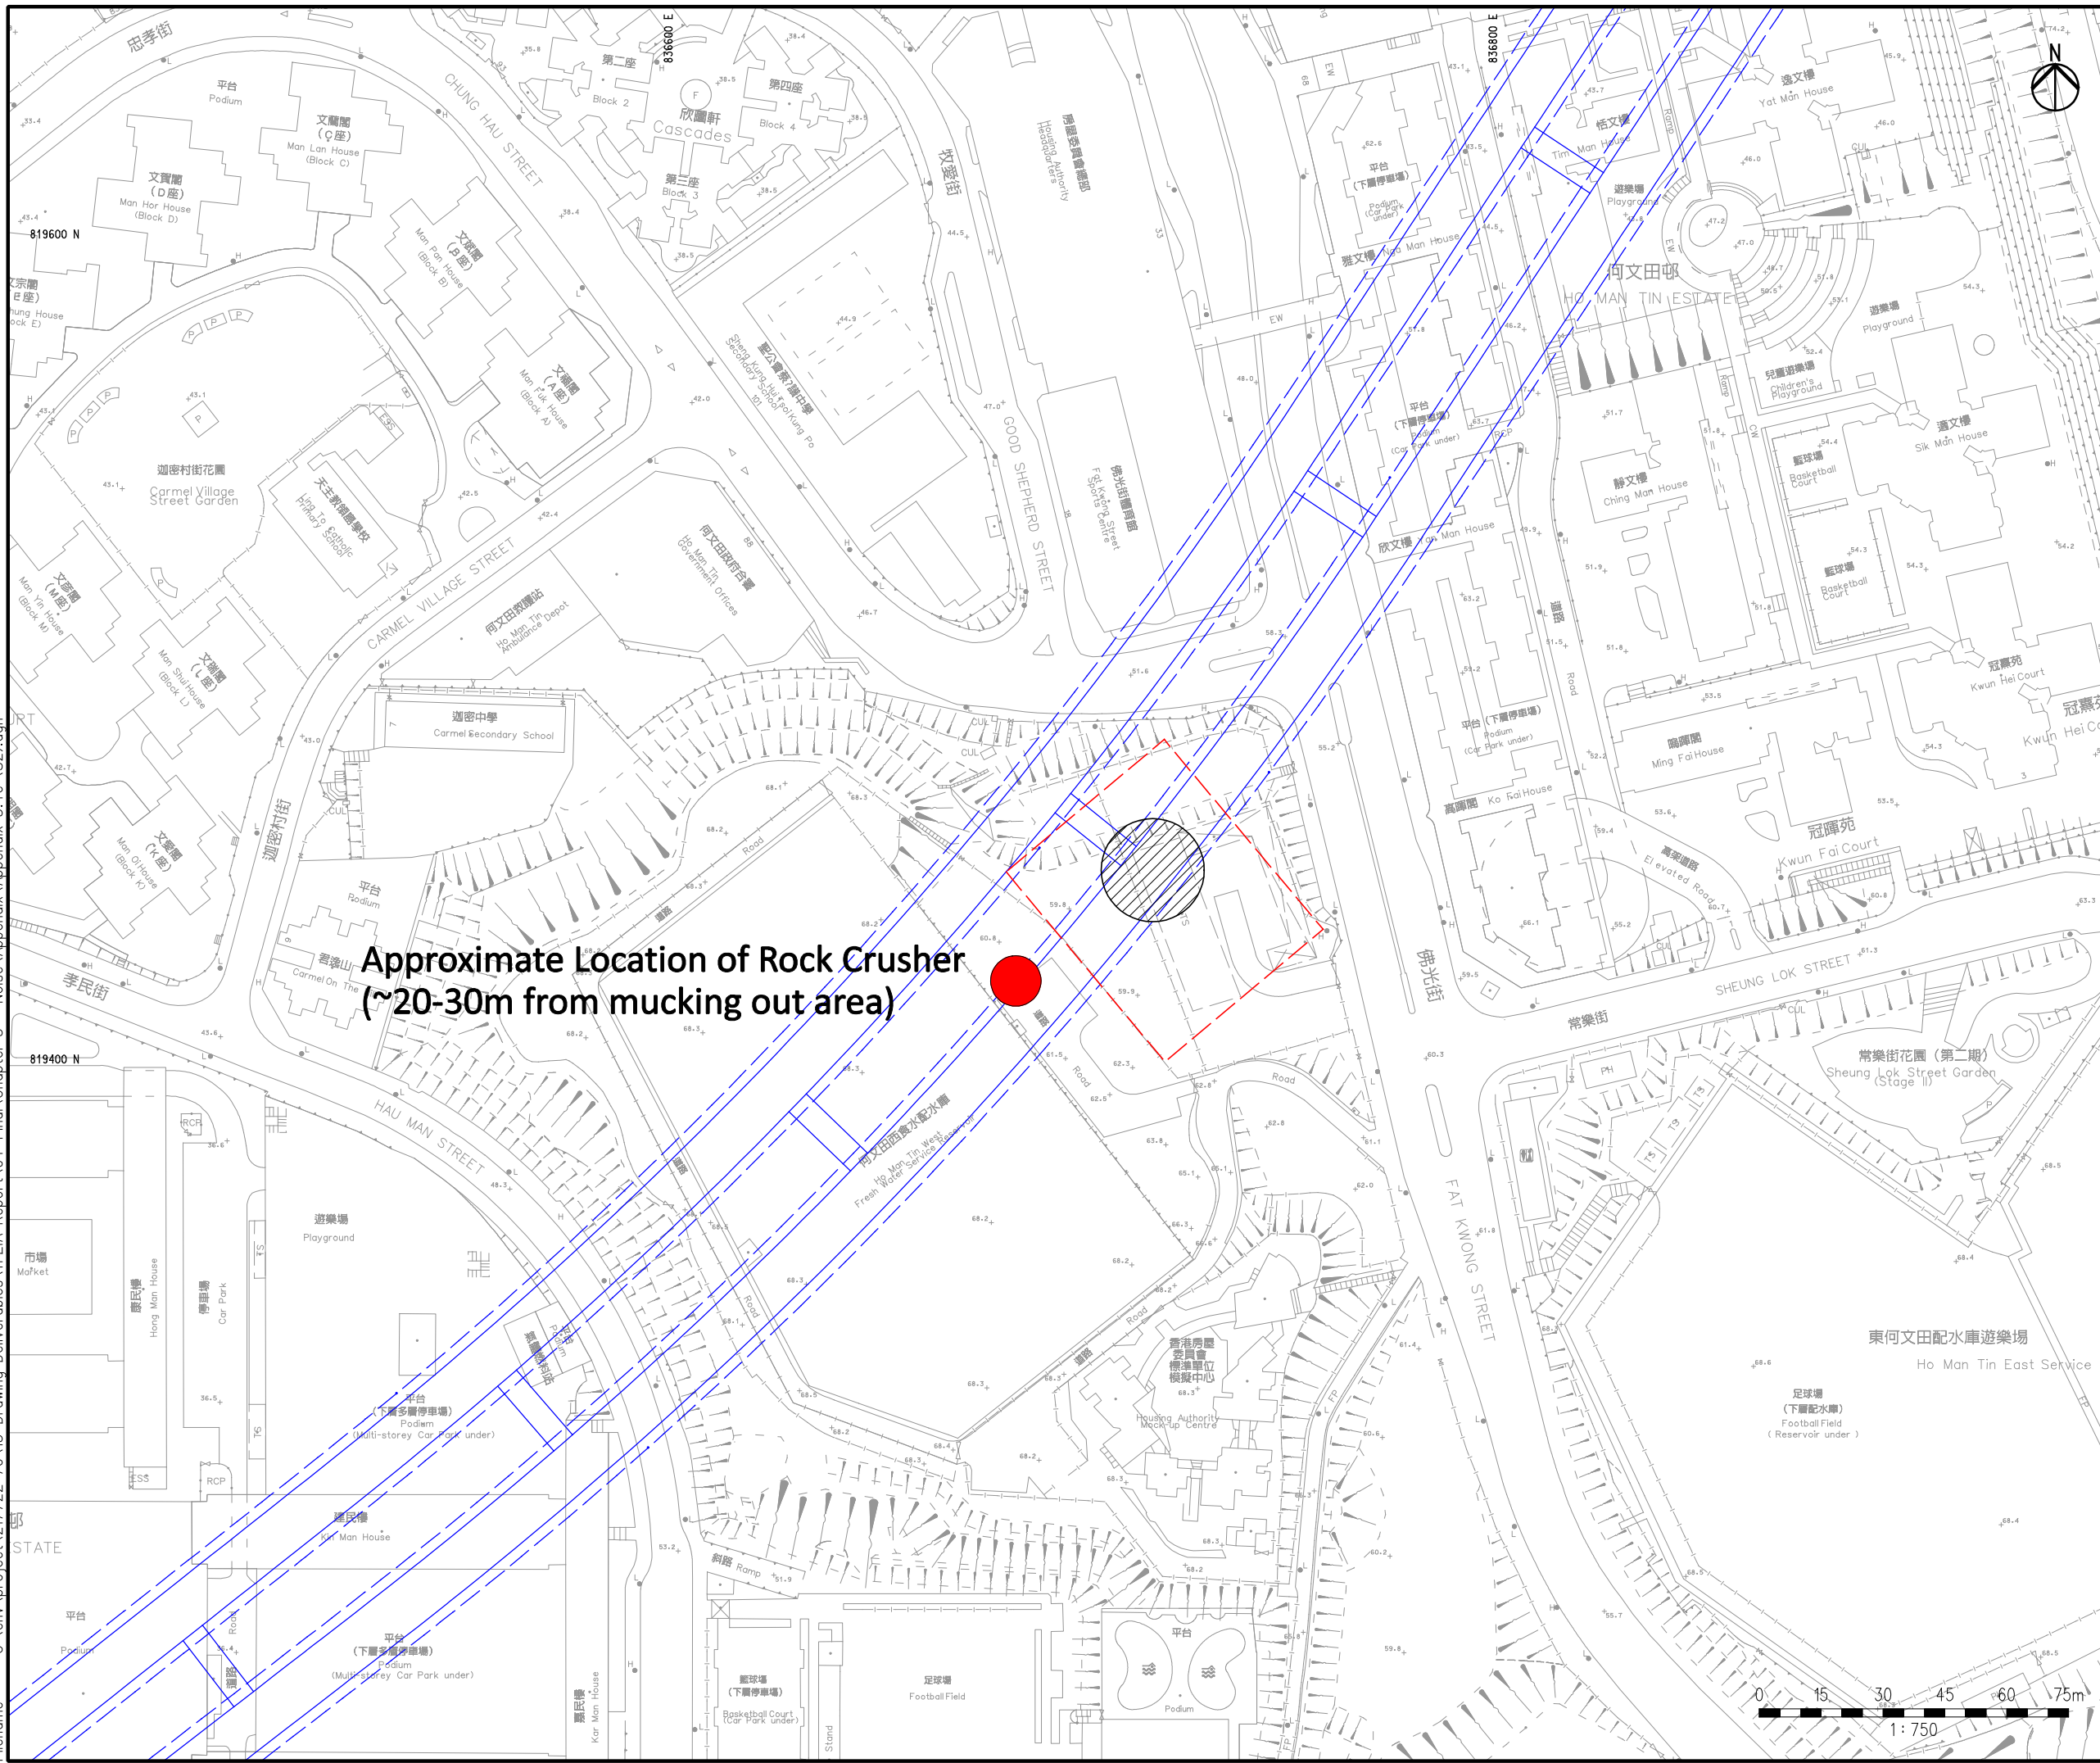

**Approximate Location of Rock Crusher
 (~20-30m from mucking out area)**

LEGEND:

- PROPOSED NOISE ENCLOSURE (50m x 60m)
- TEMPORARY STOCKPILE AREA

B	SECOND ISSUE	GL	11/12
A	FIRST ISSUE	CL	06/12
Rev	Description	By	Date

Consultant

ARUP


Project title
Agreement No. CE 43/2010 (HY)
**Central Kowloon Route -
 Design and Construction**

Drawing title
**Tentative Mucking Out
 Layout and its Noise
 Mitigation Measure
 (Central Portion)
 (Sheet 2 of 3)**


Drawing no. Appendix 5.4c		Rev. B	
Drawn GL	Date 11/12	Checked FC	Approved ST
Scale 1:750 @ A1		Status PRELIMINARY	

COPYRIGHT RESERVED

**路政署
 HIGHWAYS DEPARTMENT**
 主要工程管理處
 MAJOR WORKS PROJECT MANAGEMENT OFFICE

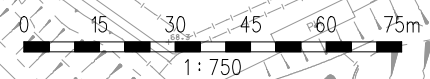

Printed by : 12/10/2012
 Filename : G:\env\project\217722-70\13 Drawing Deliverables\11 EIA Report\05 Final\Chapter 5 - Noise\Appendix 5.4c (S3).dgn

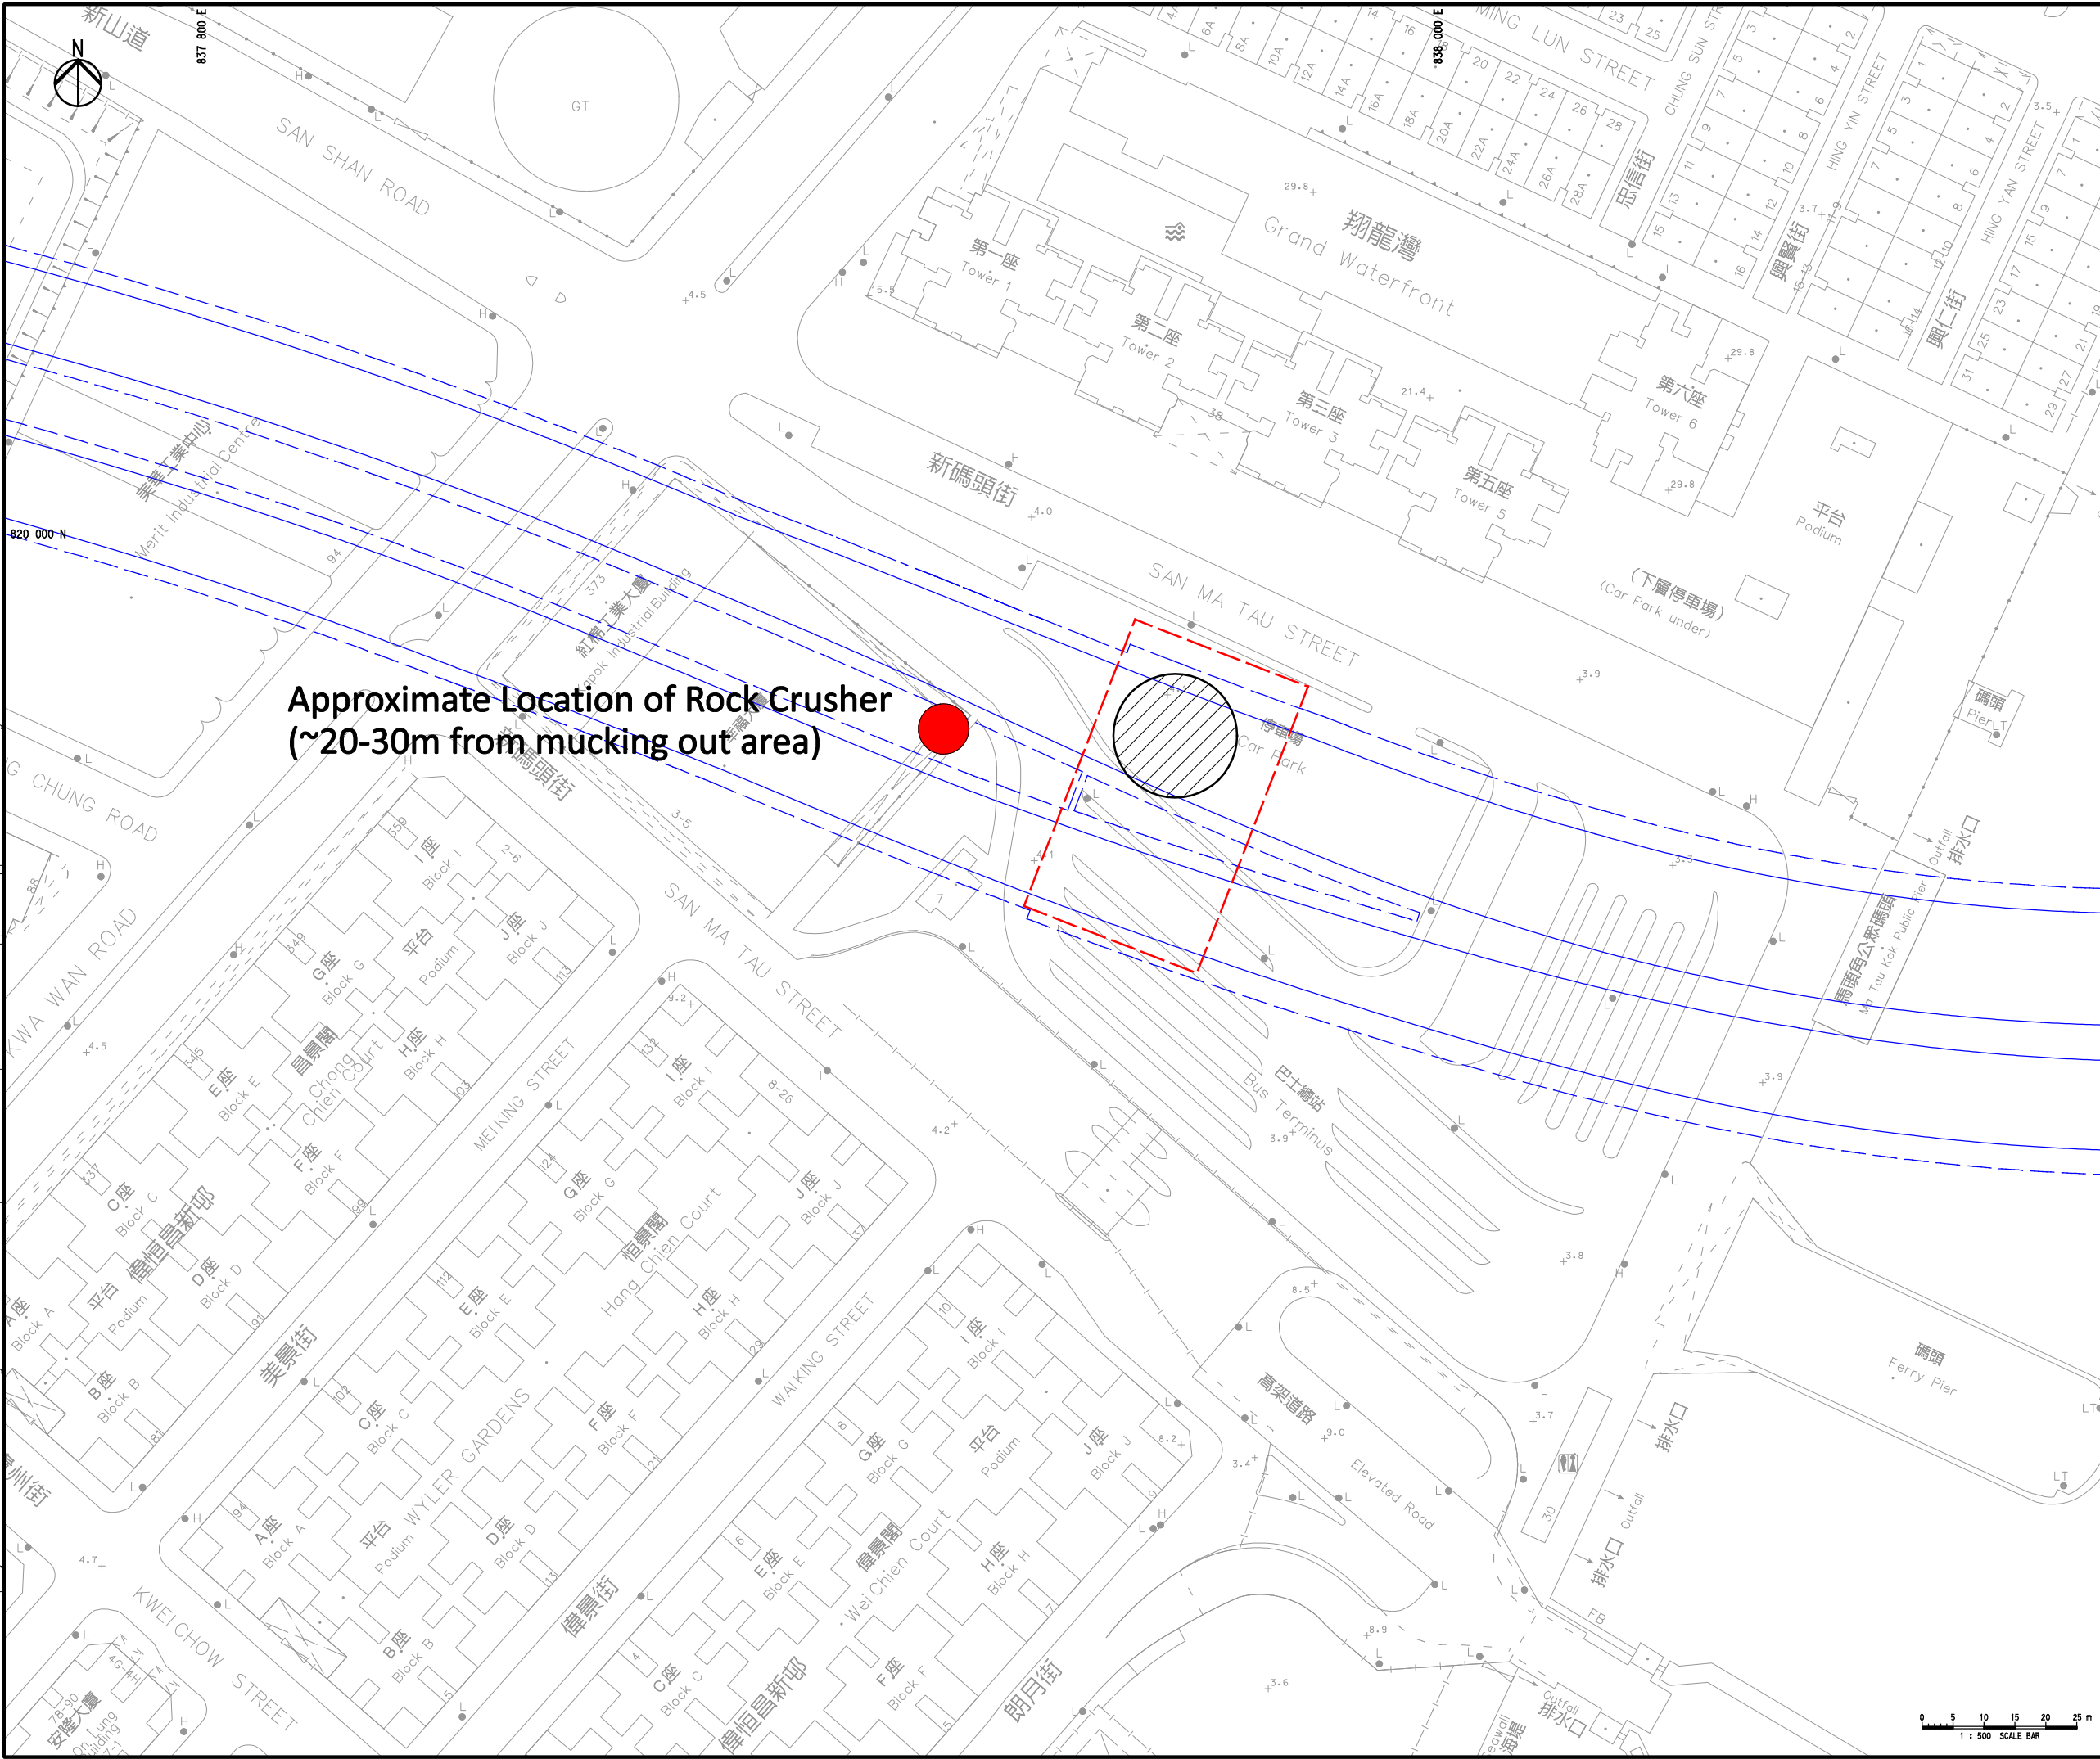

**Approximate Location of Rock Crusher
 (~20-30m from mucking out area)**

LEGEND:

- PROPOSED NOISE ENCLOSURE (30mx50m)
- TEMPORARY STOCKPILE AREA

Rev	Description	By	Date
B	SECOND ISSUE	GL	11/12
A	FIRST ISSUE	CL	06/12

Consultant

ARUP **Mott MacDonald**

Project title
Agreement No. CE 43/2010 (HY)
Central Kowloon Route - Design and Construction

Drawing title
Tentative Mucking Out Layout and its Noise Mitigation Measure (East Portion) (Sheet 3 of 3)

Drawing no. Appendix 5.4c		Rev. B	
Drawn GL	Date 11/12	Checked FC	Approved ST
Scale 1:500 @ A1		Status PRELIMINARY	

COPYRIGHT RESERVED

路政署
HIGHWAYS DEPARTMENT
 主要工程管理處
 MAJOR WORKS PROJECT MANAGEMENT OFFICE

0 5 10 15 20 25 m
 1 : 500 SCALE BAR