


Appendix 9.4

Longitudinal Profile of the Central Kowloon Route

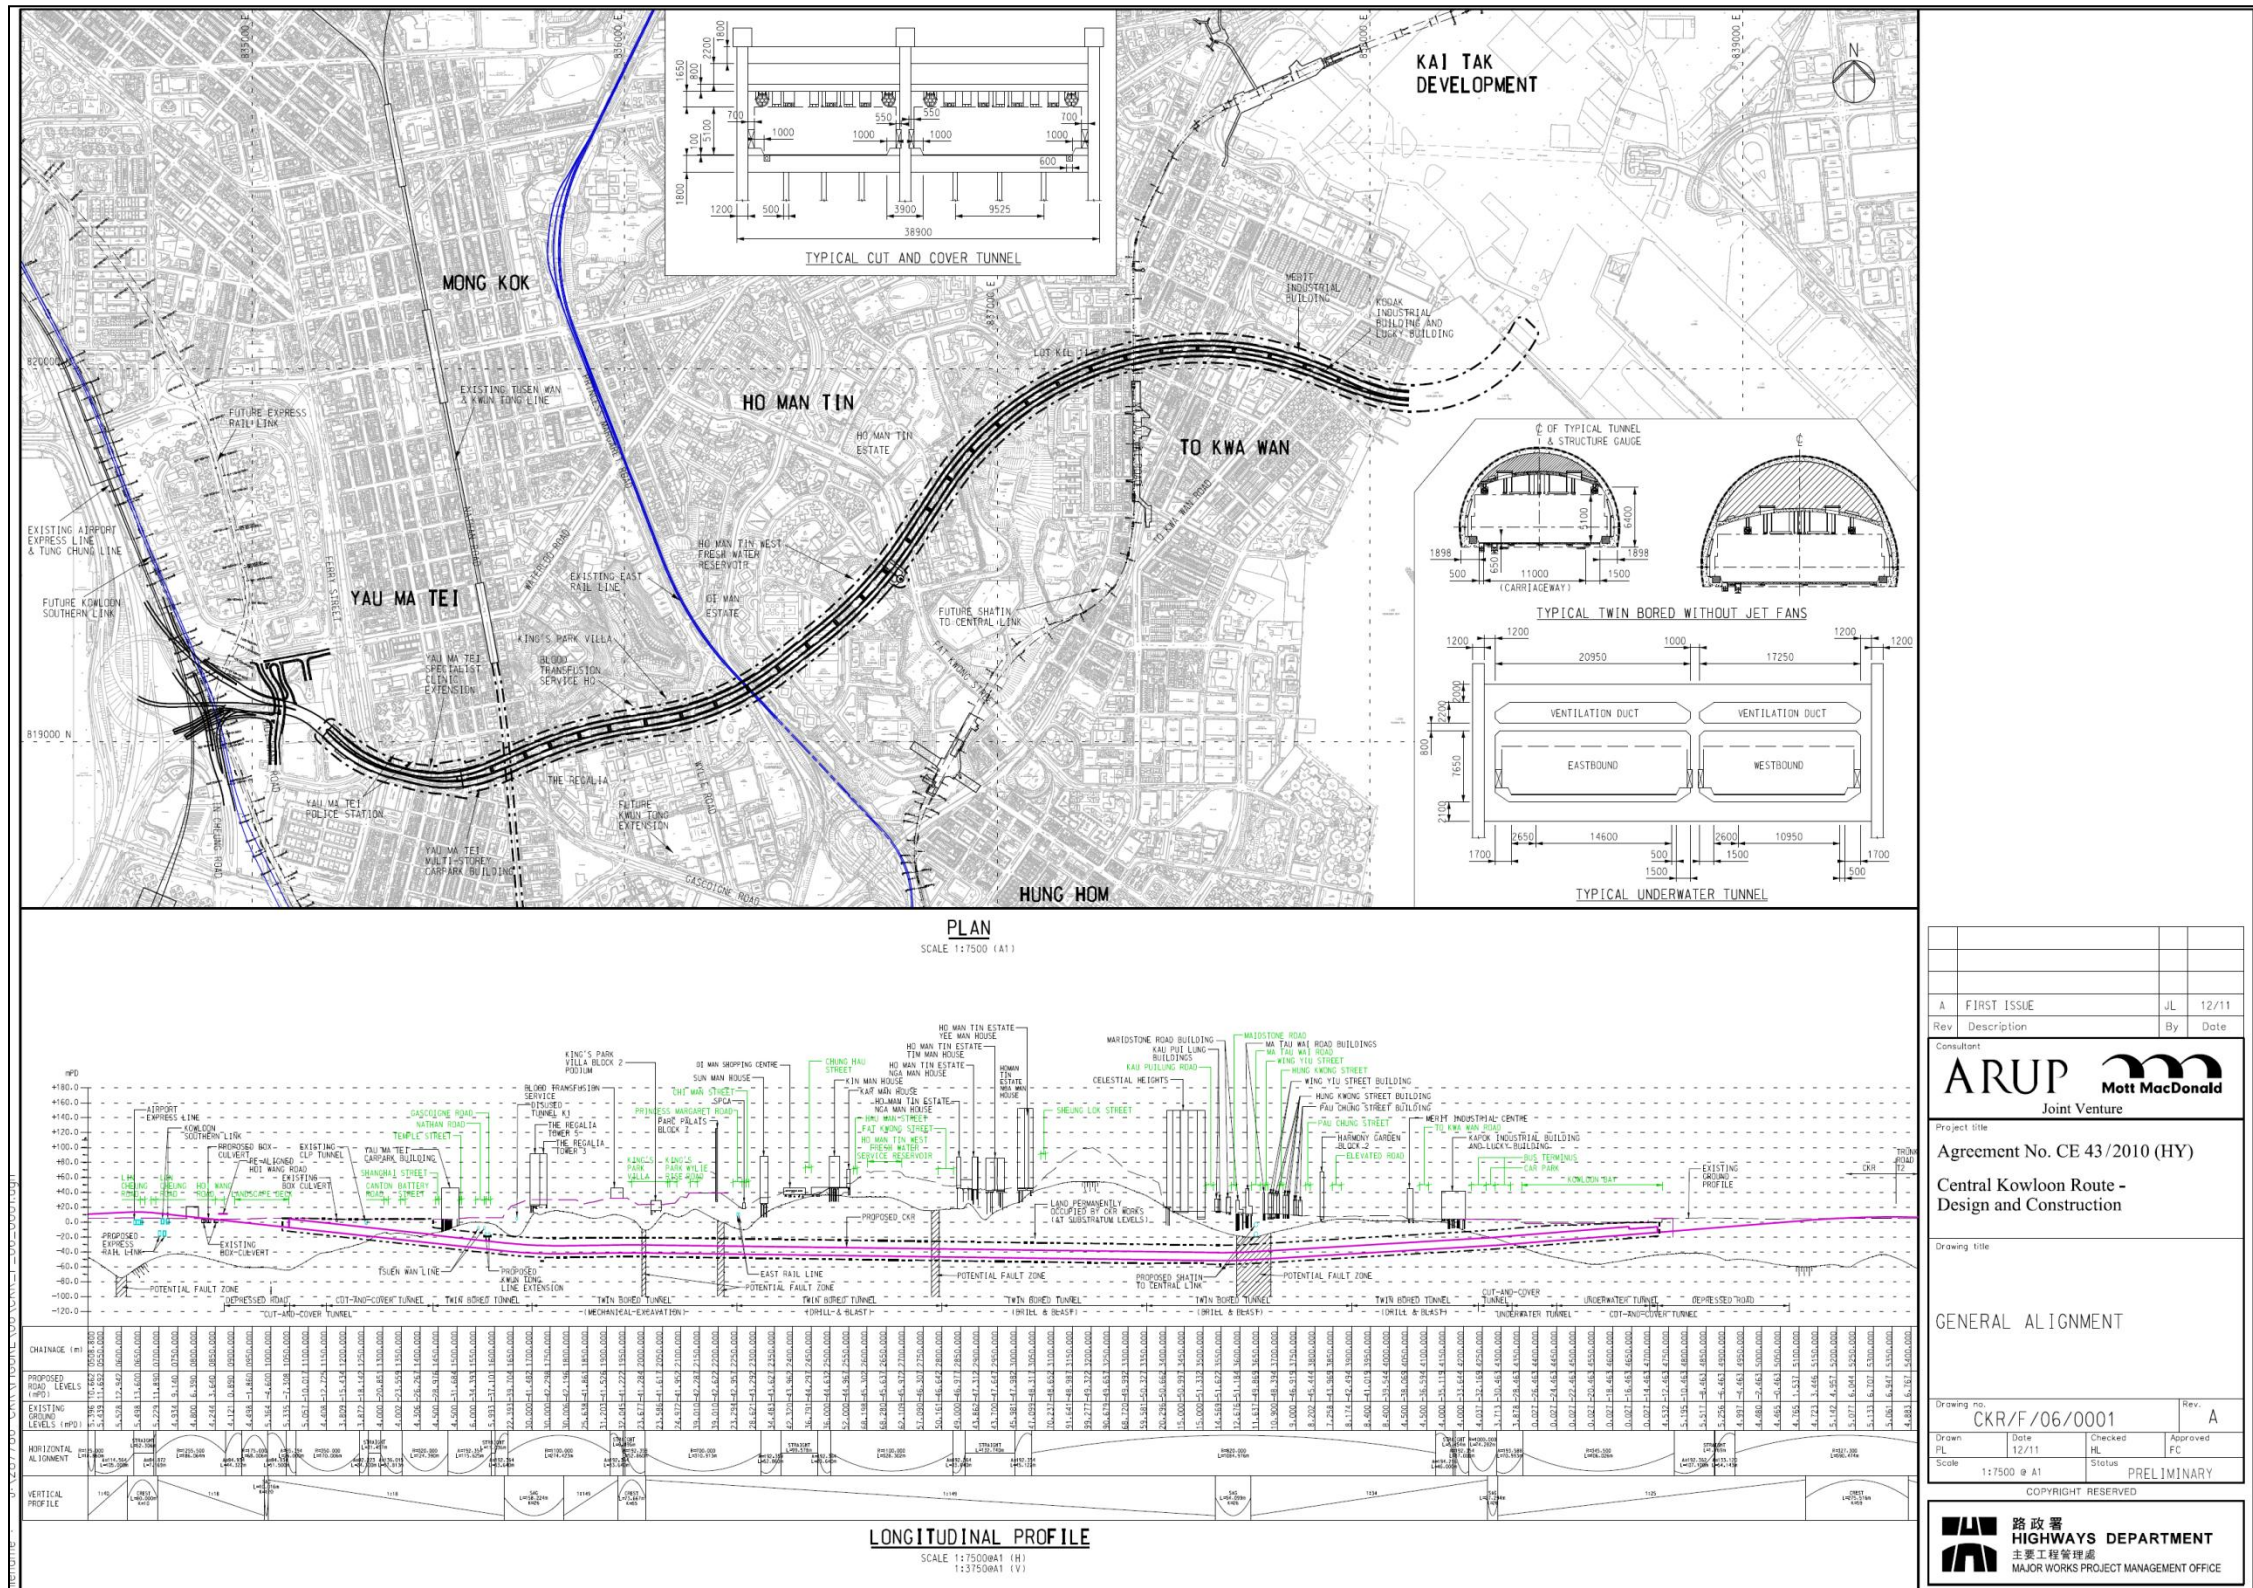

A	FIRST ISSUE	JL	12/11
Rev	Description	By	Date
Consultant:			
ARUP		Mott MacDonald	
Joint Venture			
Project title:			
Agreement No. CE 43/2010 (HY)			
Central Kowloon Route - Design and Construction			
Drawing title:			
GENERAL ALIGNMENT			
Drawing no. CKR/F/06/0001			
Rev. A			
Drawn	Date	Checked	Approved
PL	12/11	HL	FC
Scale 1:7500 @ A1		Status PRELIMINARY	
COPYRIGHT RESERVED			
路政署 HIGHWAYS DEPARTMENT 主要工程管理处 MAJOR WORKS PROJECT MANAGEMENT OFFICE			

Appendix 9.4 Longitudinal Profile of the Central Kowloon Route