


Printed by : 1/26/2013  
 Filename : G:\env\project\217722-70\13 Drawing Deliverables\11 EIA Report\06 Final Submission\Chapter 1 - Introduction\Figure 1.2.dgn

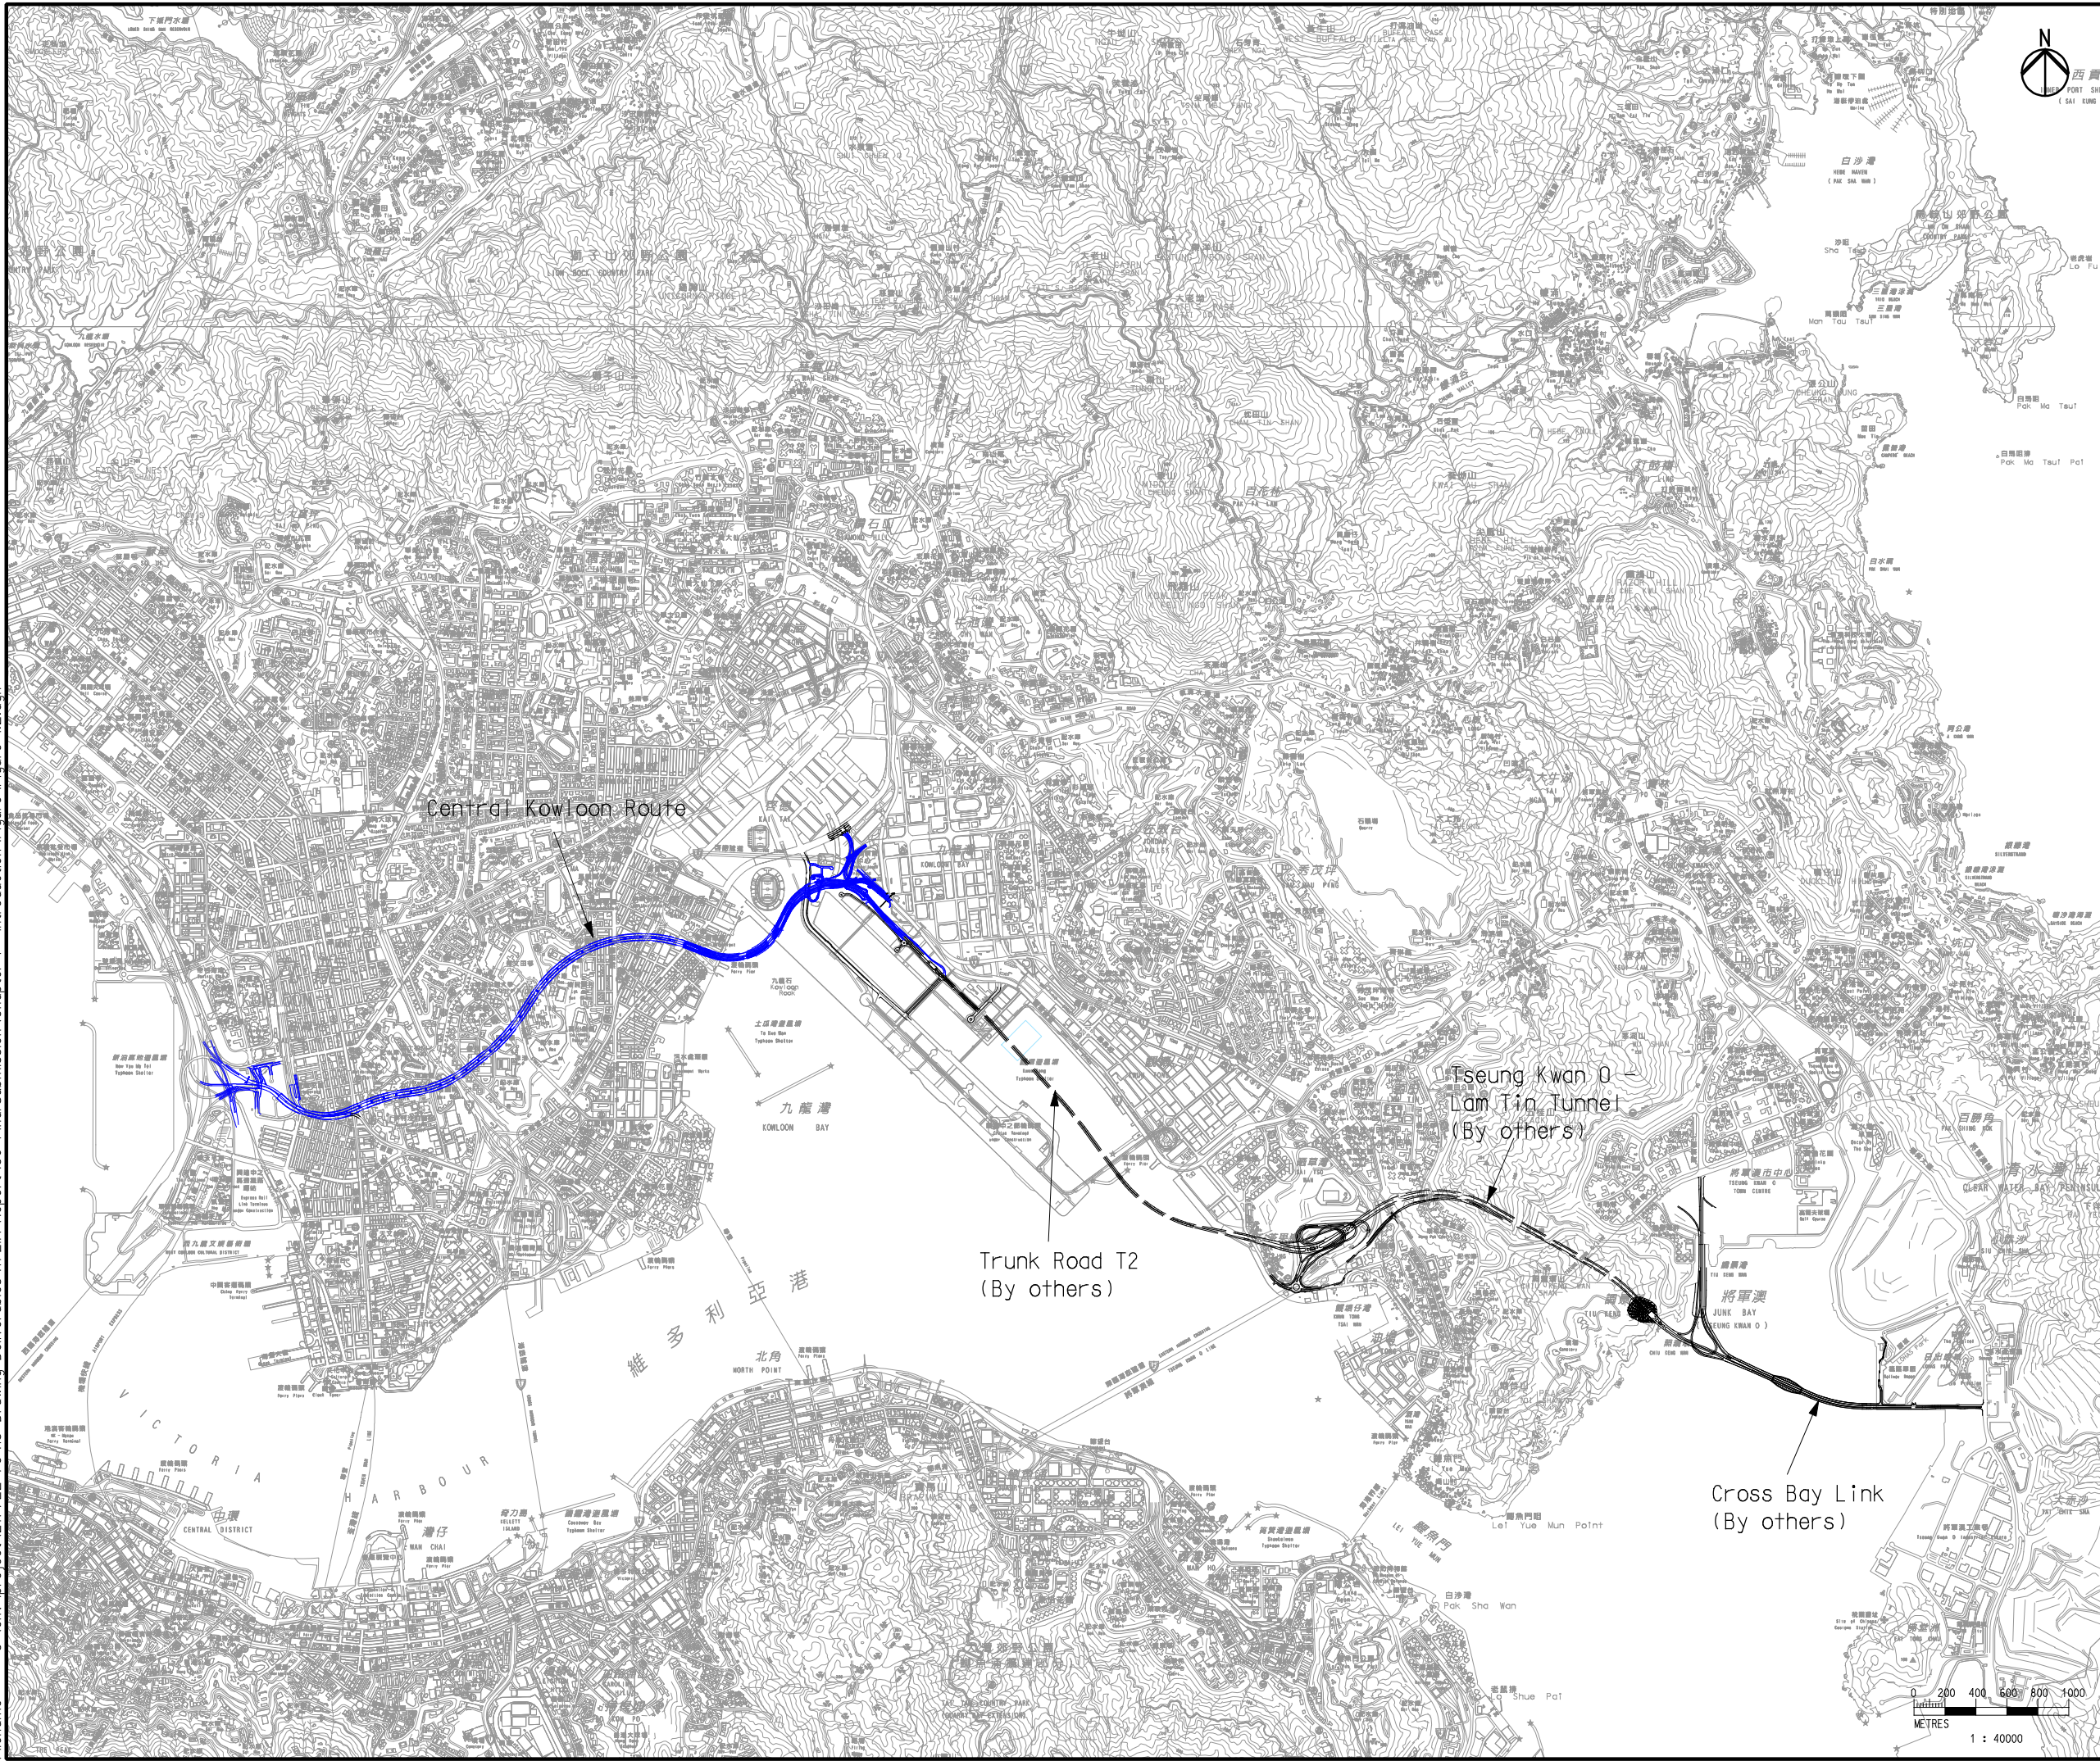

Legend

 Proposed CKR

E	FIFTH ISSUE	GL	01/13
D	FOURTH ISSUE	GL	12/12
C	THIRD ISSUE	GL	09/12
B	SECOND ISSUE	GL	06/12
A	FIRST ISSUE	GL	12/11
Rev	Description	By	Date

Consultant




Project title  
**Agreement No. CE 43/2010 (HY)**  
**Central Kowloon Route - Design and Construction**

Drawing title  
**Layout Plan of Route 6 and CBL**

Drawing no. <b>Figure 1.2</b>		Rev. <b>E</b>	
Drawn GL	Date 01/13	Checked FC	Approved ST
Scale 1:40000 ON A3		Status <b>PRELIMINARY</b>	

COPYRIGHT RESERVED



路政署  
**HIGHWAYS DEPARTMENT**  
 主要工程管理處  
**MAJOR WORKS PROJECT MANAGEMENT OFFICE**

