



PLAN

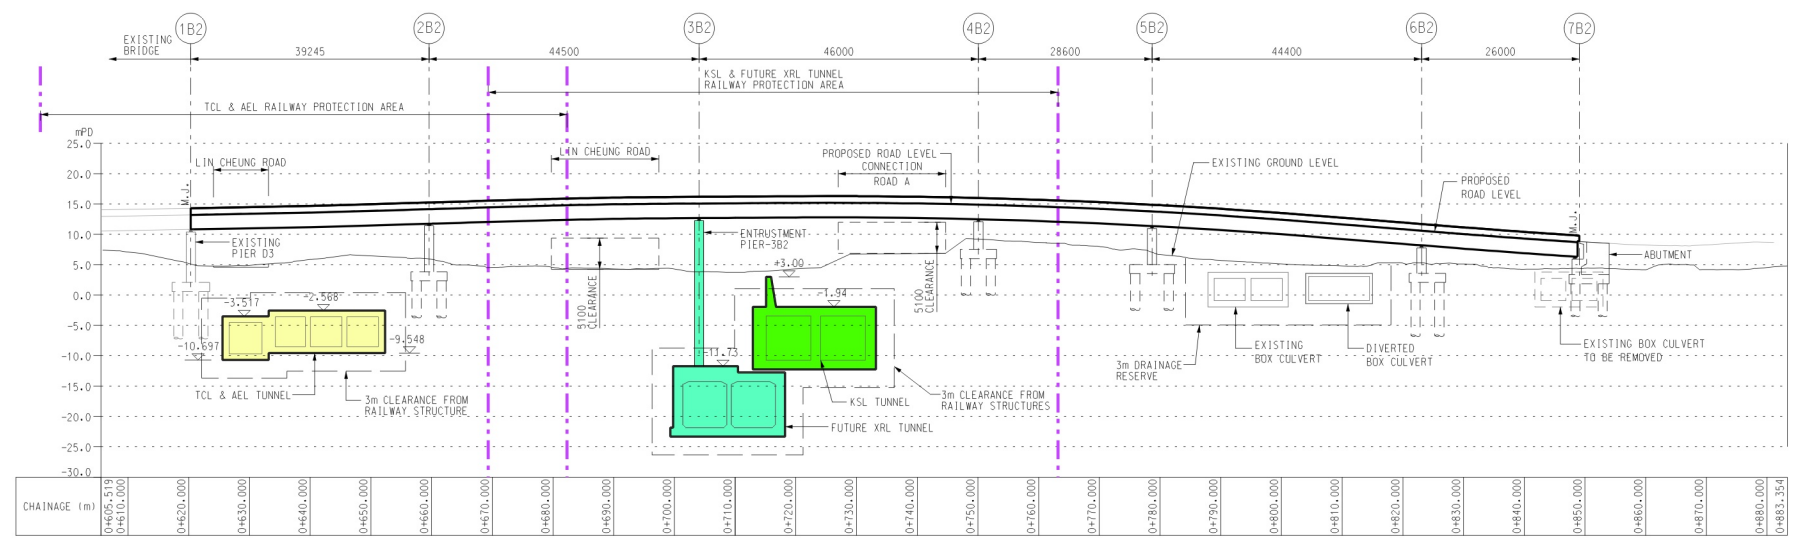

LONG SECTION ALONG MC41

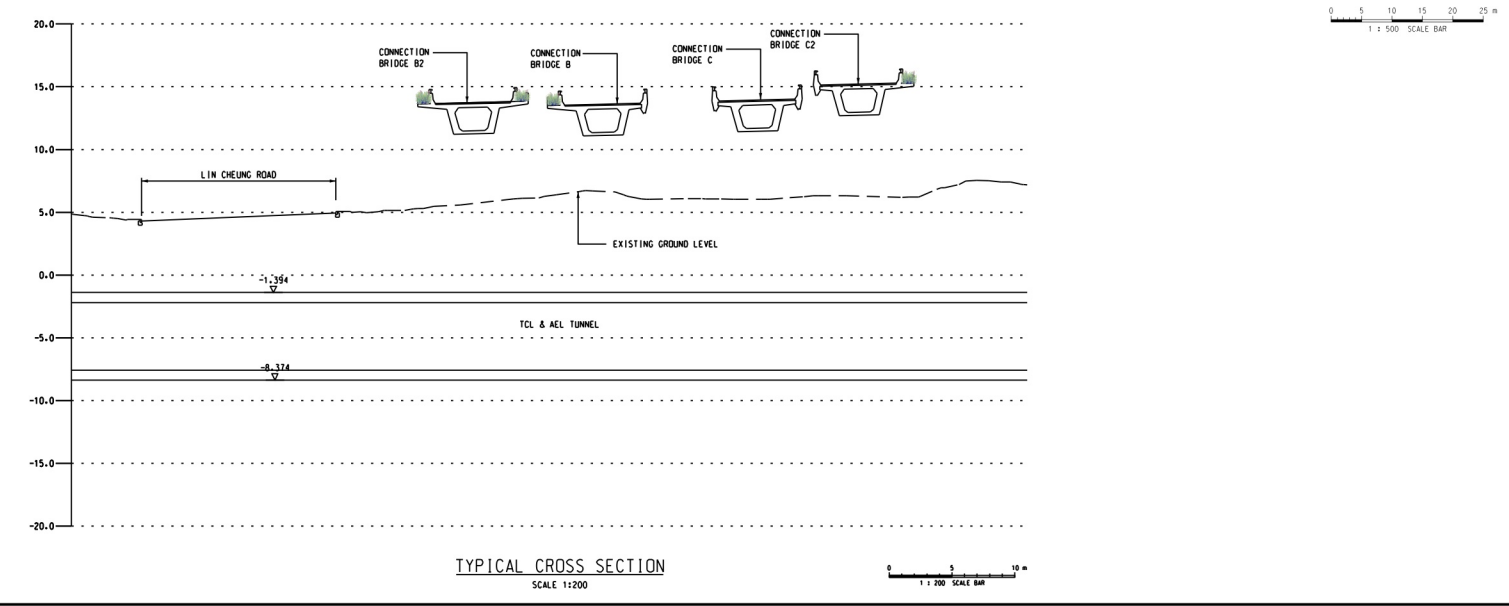

TYPICAL CROSS SECTION
SCALE 1:200

- LEGEND:**
- WORKS LIMIT
 - [Cross-hatched] PLANTER
 - [Grey] BRIDGE DECK
 - [Yellow] TCL & AEL TUNNEL
 - [Green] KSL TUNNEL
 - [Light Green] XRL TUNNEL
 - [Grid] EXISTING BOX CULVERT
 - [Diagonal Lines] DIVERTED BOX CULVERT
 - TCL & AEL TUNG CHUNG LINE TUNNELS / AIRPORT EXPRESS LINE
 - KSL KOWLOON SOUTHERN LINK TUNNELS
 - XRL EXPRESS RAIL LINK TUNNELS
 - CKR CARRIAGEWAY OUTLINE
 - EXTENT OF MTR 30M PROTECTION AREA

- NOTES:**
- SEE DRGS CKR/92/2001&2002 FOR EXTENT OF LANDSCAPE DECK

Rev	Description	By	Date

Consultant

ARUP **Mott MacDonald**

Project Title
 AGREEMENT NO. CE43/2010 (HY)
 CENTRAL KOWLOON ROUTE -
 DESIGN AND CONSTRUCTION

Drawing Title
 YAU MA TEI - TYPICAL VIADUCT SECTION
 WITH PLANTERS

Drawing No.	10.10.16	Rev.	
Drawn	Date	Checked	Approved
	JAN 2013		
Scale	NTS	Status	

COPYRIGHT RESERVED

路政署
HIGHWAYS DEPARTMENT
 主要工程管理處
 MAJOR WORKS PROJECT MANAGEMENT OFFICE