


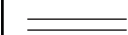




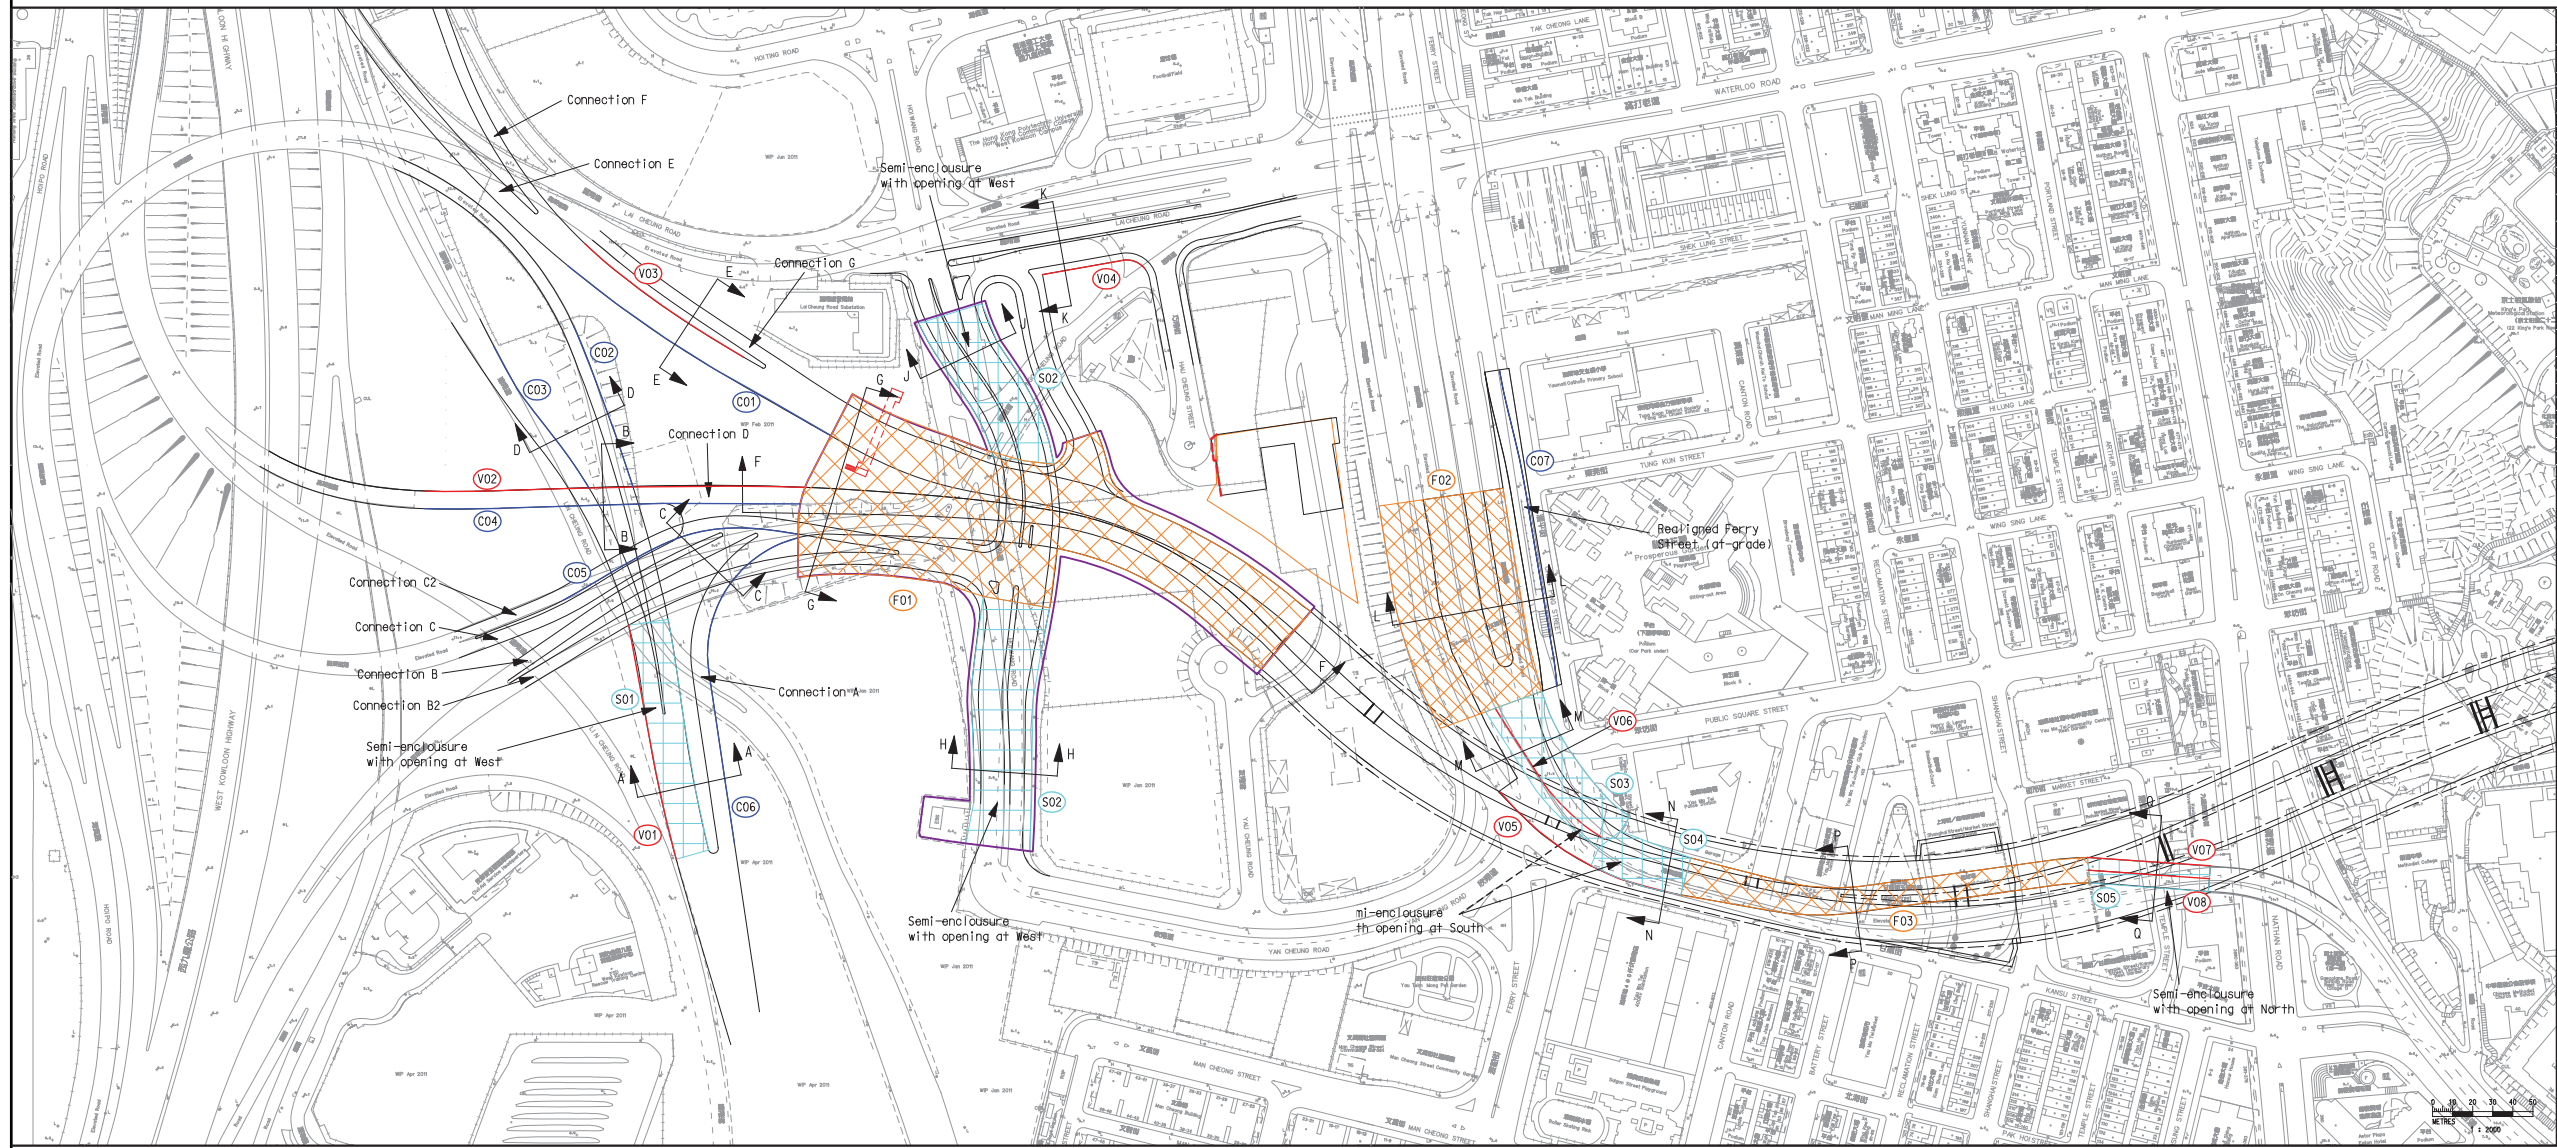


Legend

-  CKR Alignment
-  Planned G/IC Zone
-  Landscape Deck
-  Full-enclosure
-  Semi-enclosure
-  Vertical Barrier
-  Cantilevered Barrier
-  Avoid any sensitive facade with openable window facing Central Kowloon Route



Rev	Description	By	Date

Consultant




Project Title
 AGREEMENT NO. CE43/2010 (HY)
 CENTRAL KOWLOON ROUTE -
 DESIGN AND CONSTRUCTION

Drawing Title
 YAU MA TEI NOISE BARRIERS -
 GENERAL LAYOUT

Drawing No.	10.10.5	Rev.	
Drawn	Date JAN 2013	Checked	Approved
Scale	AS SHOWN	Status	

COPYRIGHT RESERVED



路政署
 HIGHWAYS DEPARTMENT
 主要工程管理處
 MAJOR WORKS PROJECT MANAGEMENT OFFICE