


Section L - L

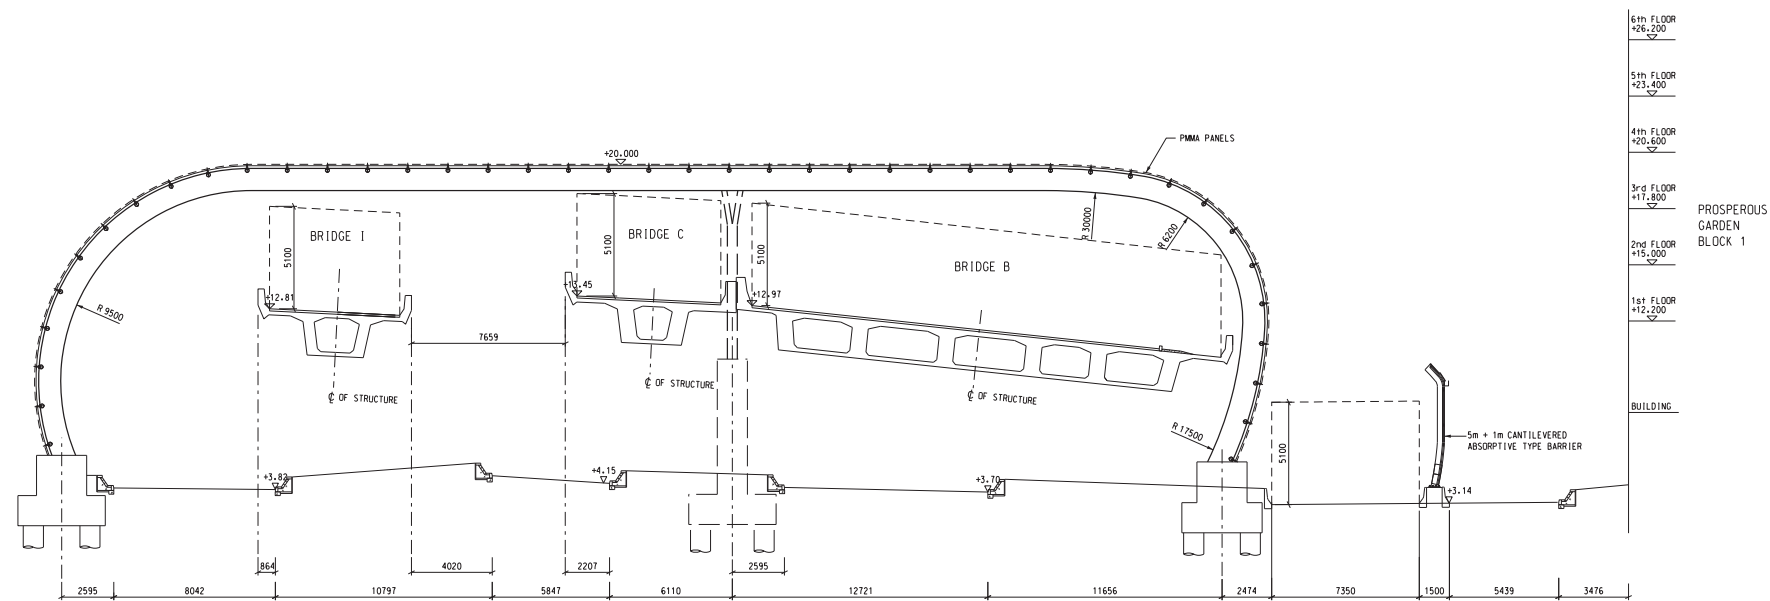

Rev	Description	By	Date

Consultant

ARUP **Mott MacDonald**

Project Title

AGREEMENT NO. CE43/2010 (HY)
CENTRAL KOWLOON ROUTE -
DESIGN AND CONSTRUCTION

Drawing Title

YAU MA TEI NOISE BARRIERS -
FULL-ENCLOSURE (FERRY STREET)
SECTIONS

Drawing No.	10.10.7	Rev.	
Drawn	Date JAN 2013	Checked	Approved
Scale	NTS	Status	

COPYRIGHT RESERVED

路政署
HIGHWAYS DEPARTMENT
主要工程管理處
MAJOR WORKS PROJECT MANAGEMENT OFFICE