



BASEMENT

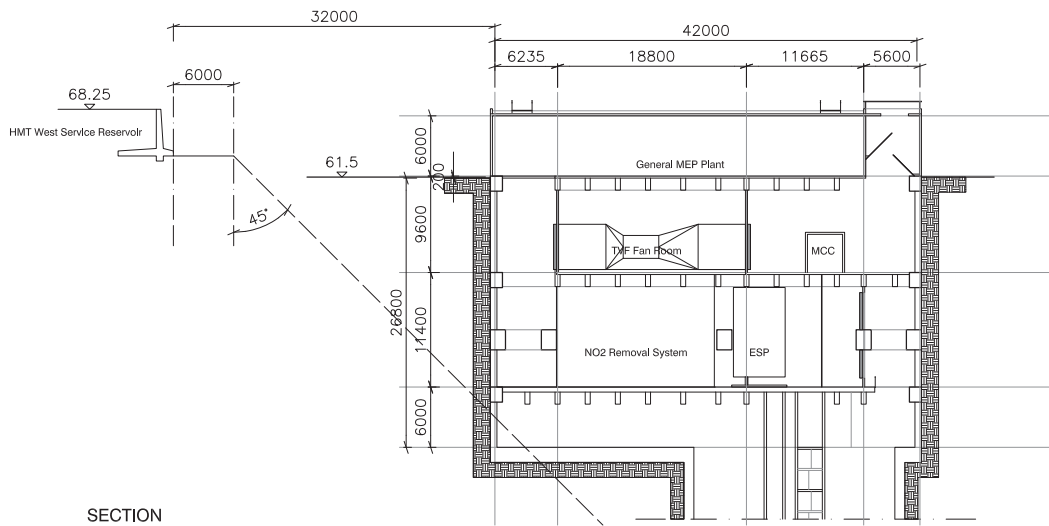

SECTION

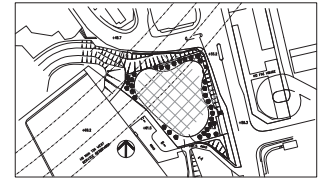

Rev	Description	By	Date

Consultant
ARUP **Mott MacDonald**

Project Title
 AGREEMENT NO. CE43/2010 (HY)
 CENTRAL KOWLOON ROUTE -
 DESIGN AND CONSTRUCTION

Drawing Title
 HO MAN TIN VENTILATION BUILDING -
 BASEMENT LAYOUT AND SECTION

Drawing No. 10.11.2		Rev.	
Drawn	Date SEPT 2012	Checked	Approved
Scale 1:250@A1 / 1:500@A3		Status	

COPYRIGHT RESERVED
 路政署
HIGHWAYS DEPARTMENT
 主要工程管理局
 MAJOR WORKS PROJECT MANAGEMENT OFFICE