






Existing Condition

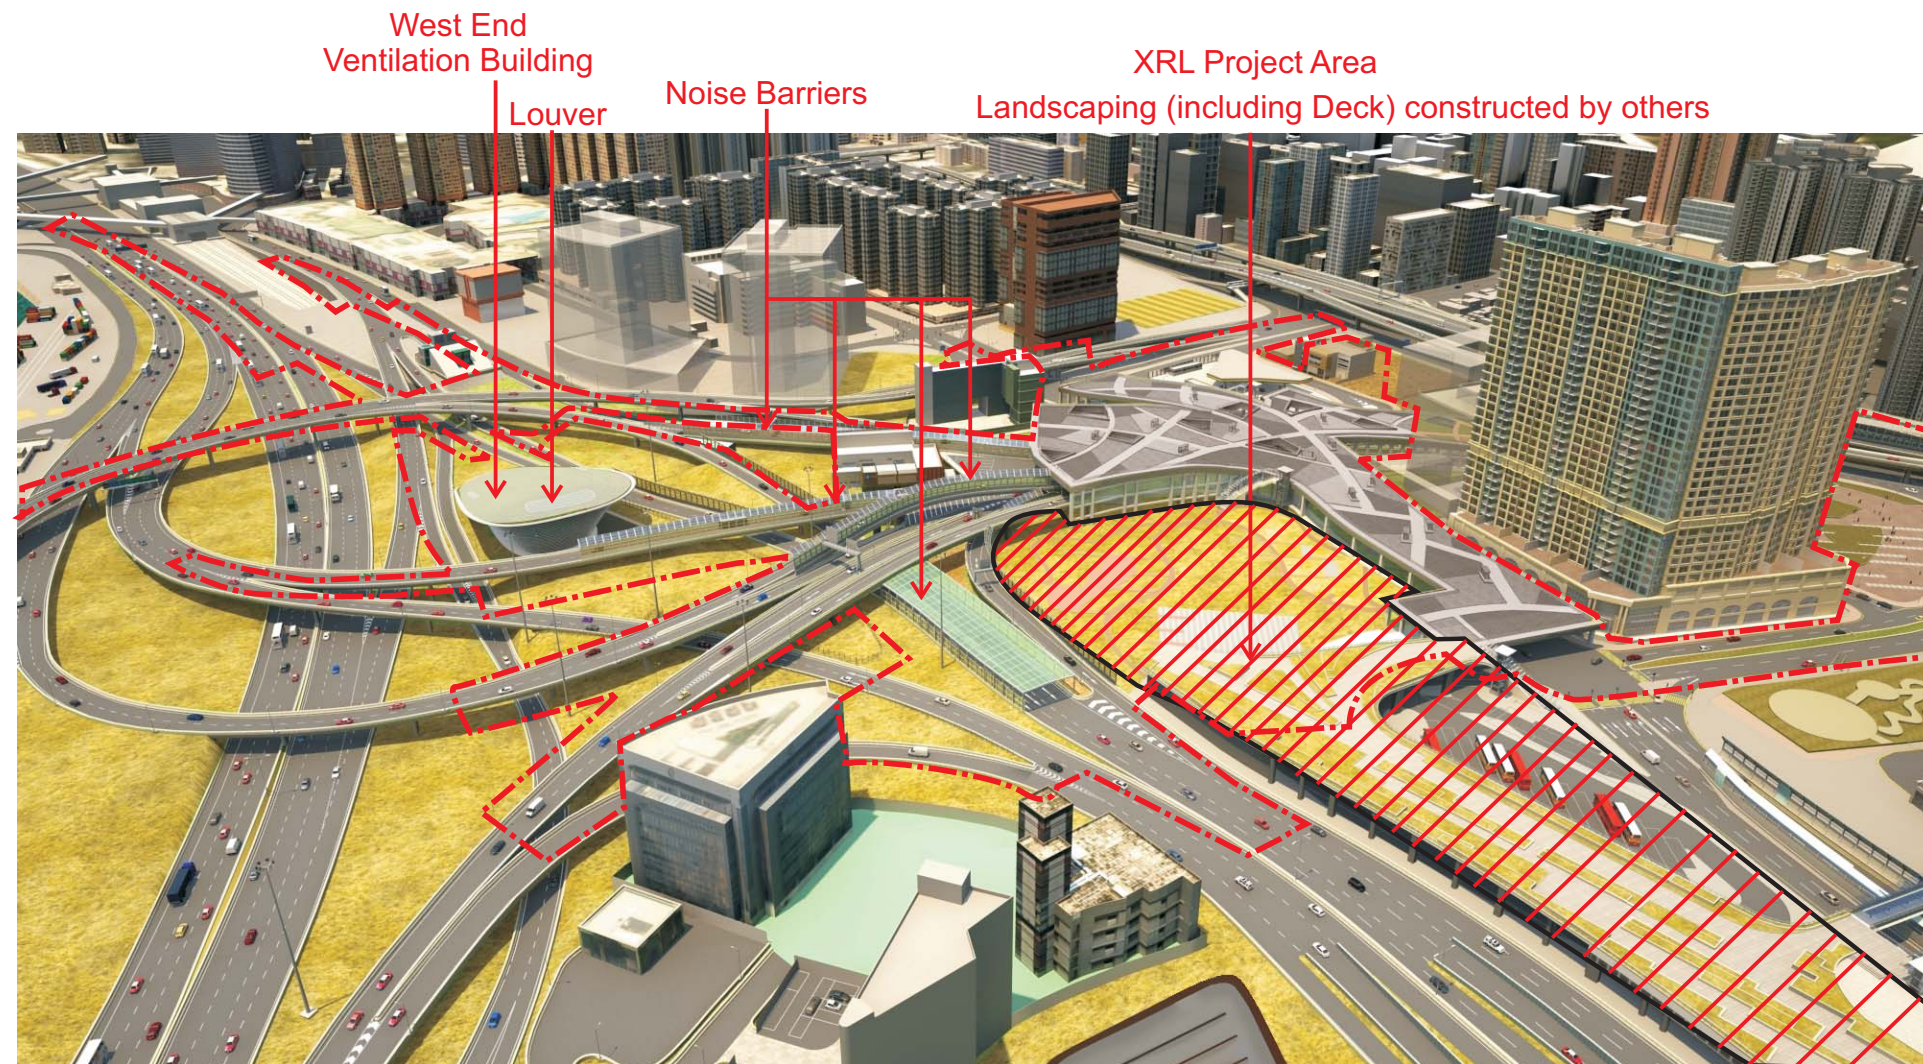


Unmitigated Impacts

Legend

-  XRL Project Area with Landscaping Constructed by Others
-  Works Limit

Rev	Description	By	Date

Consultant

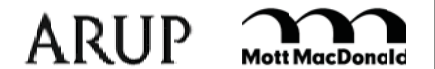

Project Title

AGREEMENT NO. CE43/2010 (HY)
CENTRAL KOWLOON ROUTE -
DESIGN AND CONSTRUCTION

Drawing Title

VIEWPOINT NO.1 PHOTOMONTAGE
(1 OF 2)

Drawing No.	10.20a		Rev.	
Drawn	Date	Checked	Approved	
Scale	NTS	Status		

COPYRIGHT RESERVED

