


Existing Condition (Aerial photograph)

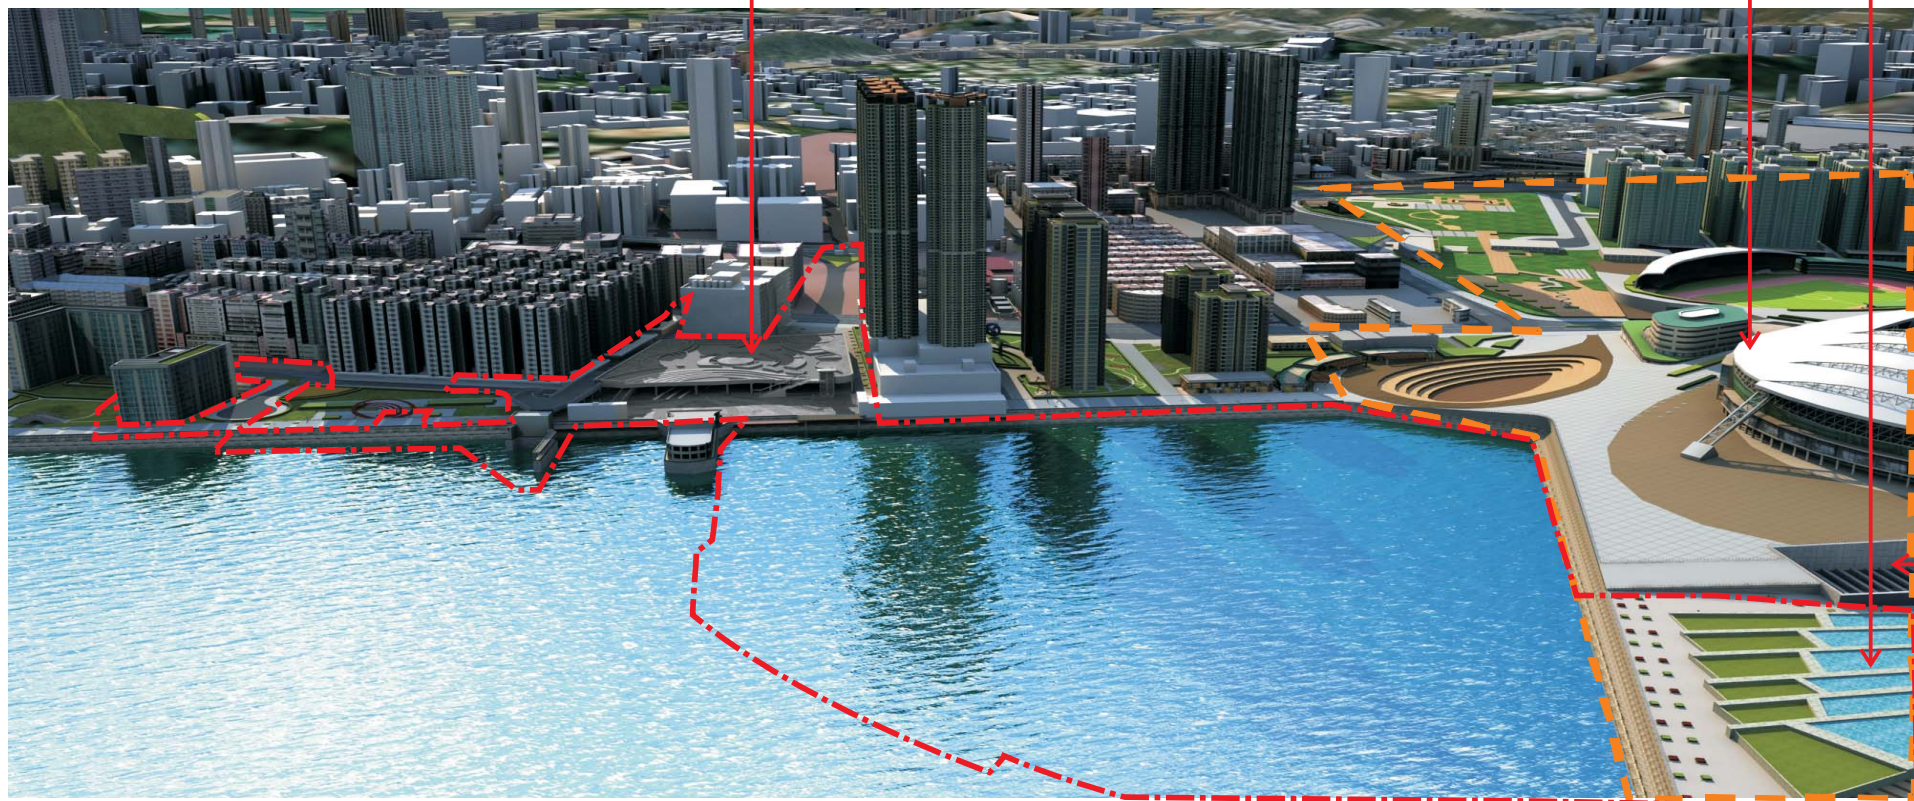

PTI Deck for Landscaping

KTD (Stadium)
(Developed by others)


KTD Landscaping
(Developed by others)

Depressed Road

Unmitigated Impacts

Legend

 KTD Area

 Works Limit

Rev	Description	By	Date

Consultant



Project Title

AGREEMENT NO. CE43/2010 (HY)
CENTRAL KOWLOON ROUTE -
DESIGN AND CONSTRUCTION

Drawing Title

VIEWPOINT NO.10 PHOTOMONTAGE
(1 OF 2)

Drawing No. 10.29a		Rev.	
Drawn	Date NOV 2012	Checked	Approved
Scale NTS	Status		

COPYRIGHT RESERVED

