


Printed by : 1/2/2013
 Filename : G:\env\project\217722-70\13 Drawing Deliverables\11 EIA Report\05 Final\Chapter 12 - Cultural Heritage (Built Heritage)\Figure 12.4.dgn

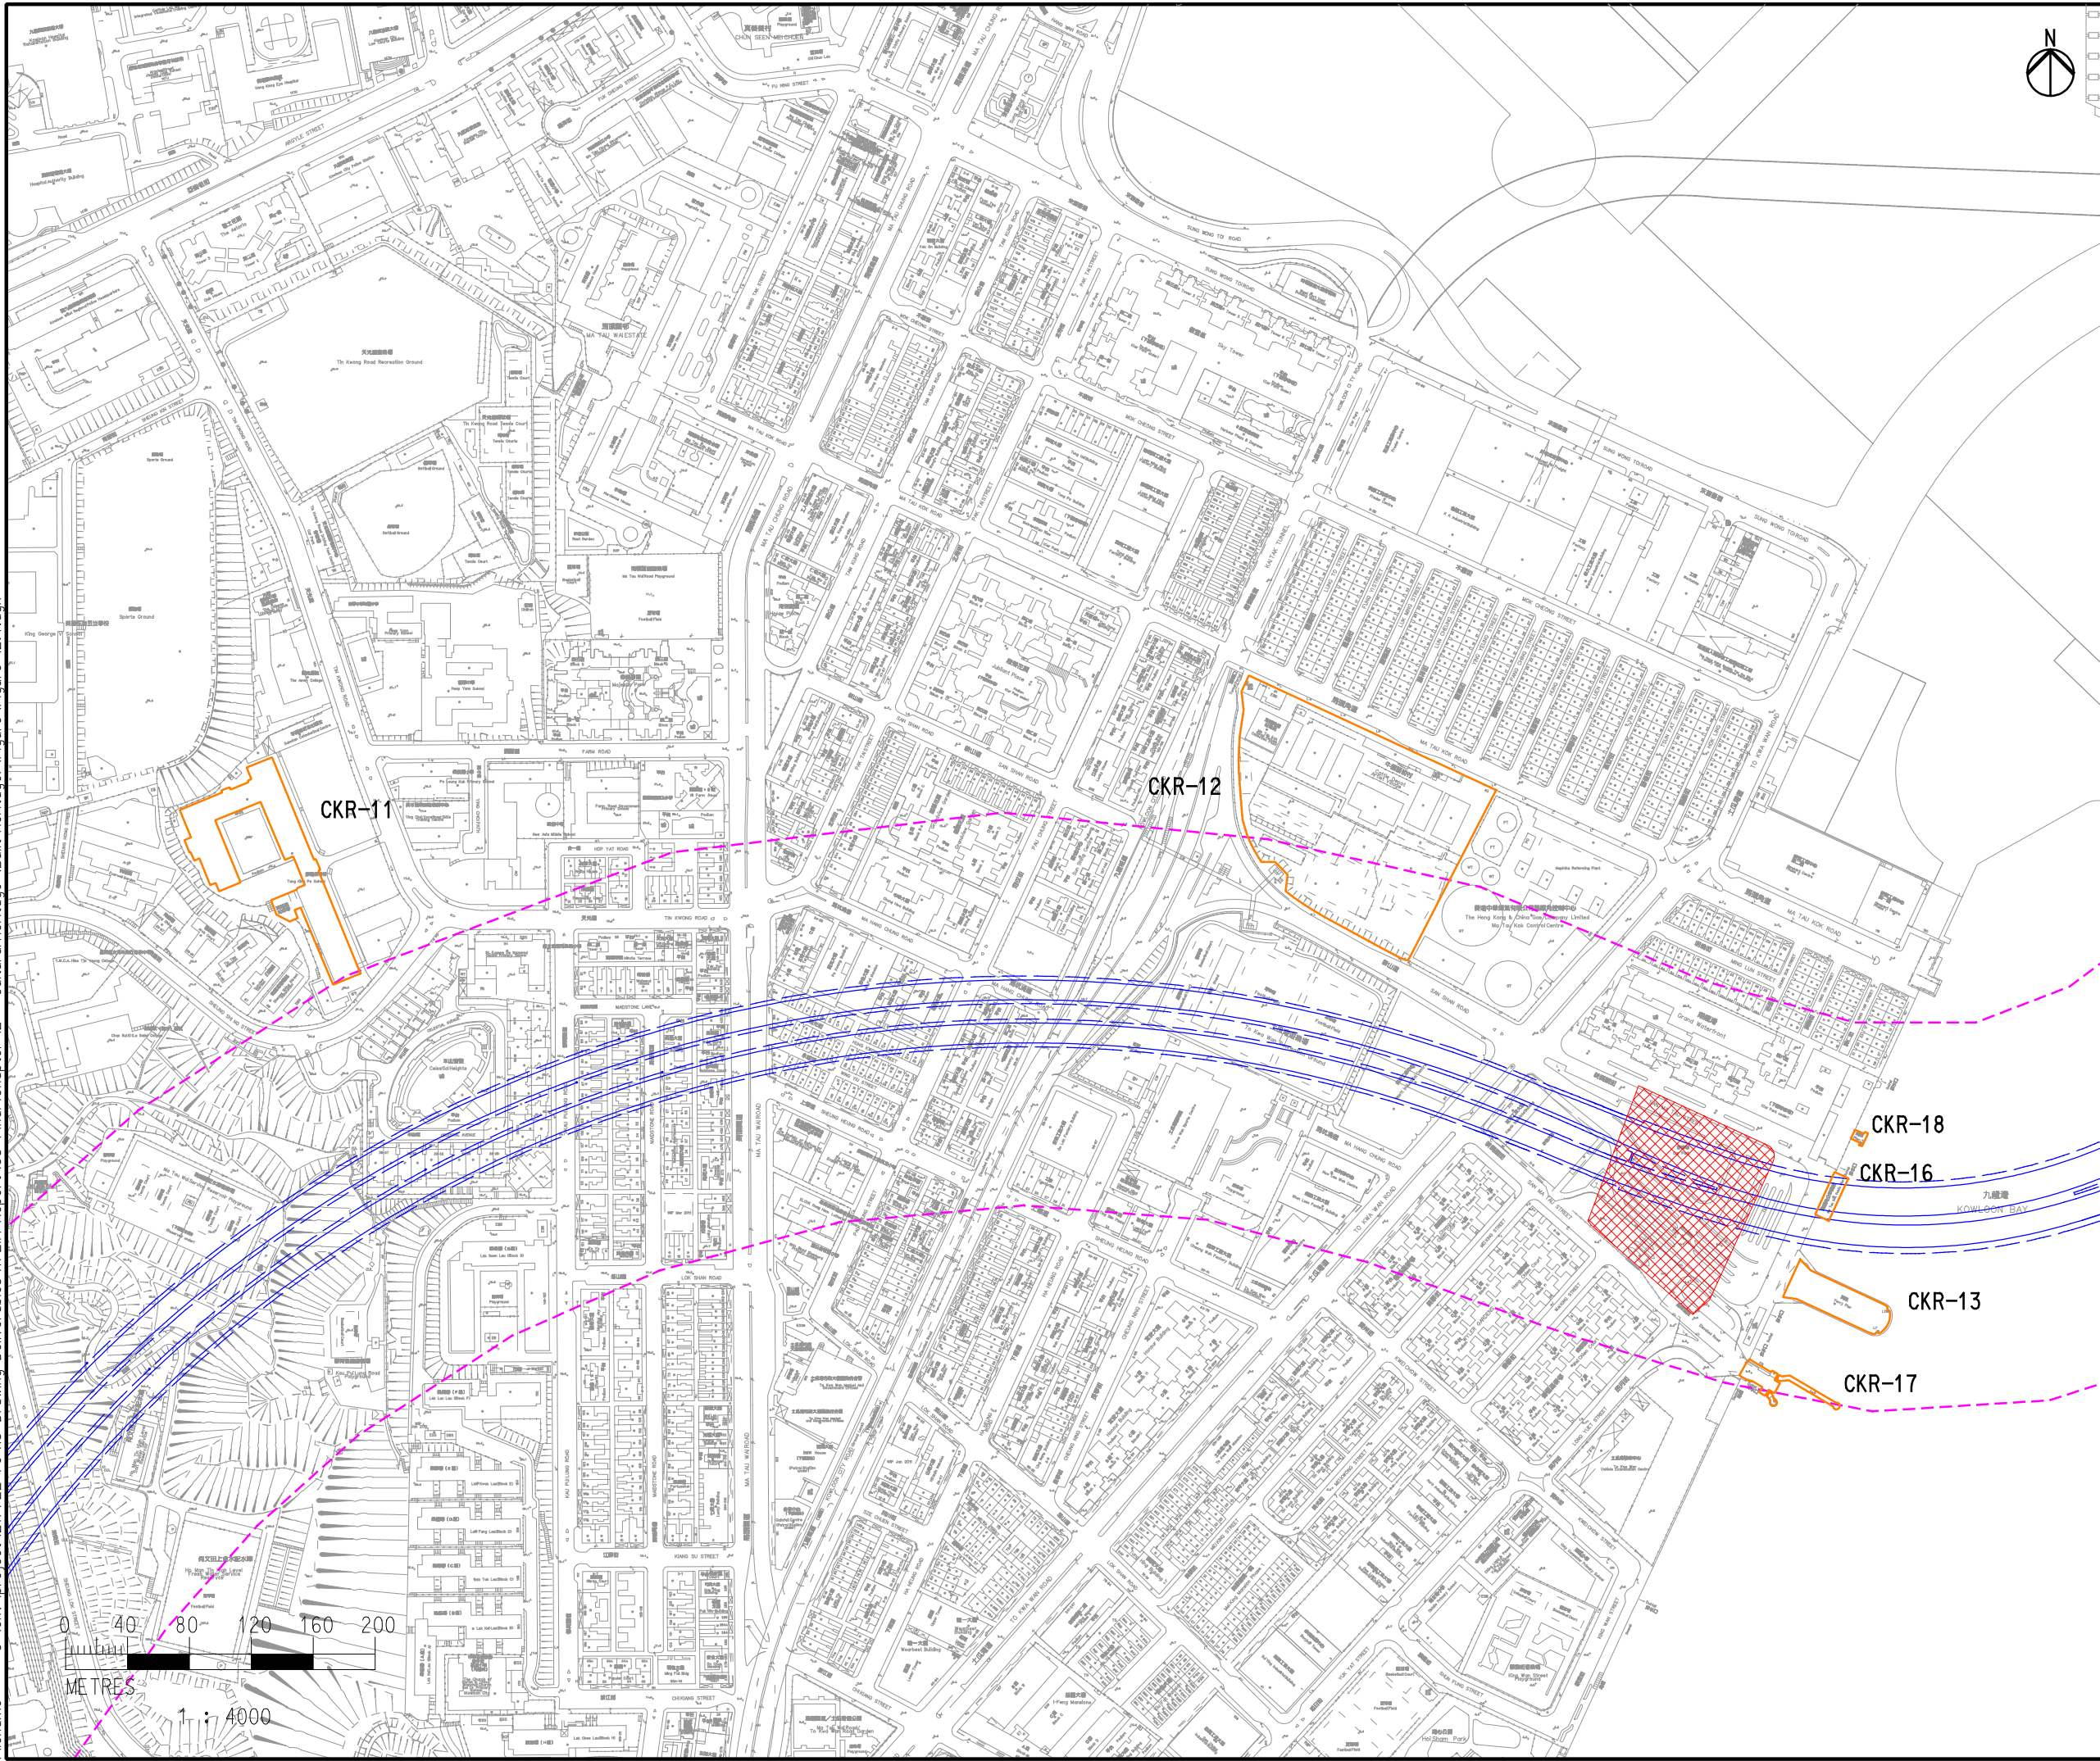

Legend

- CKR Alignment
- - - 100m Study Boundary
- Built Heritage

C	THIRD ISSUE	GL	12/12
B	SECOND ISSUE	GL	05/12
A	FIRST ISSUE	GL	12/11
Rev	Description	By	Date

Consultant

ARUP

Project title
Agreement No. CE 43/2010 (HY)
**Central Kowloon Route -
 Design and Construction**

Drawing title
**Location of Built
 Heritage Resources
 in Ma Tau Kok**

Drawing no.
Figure 12.4 Rev. **C**

Drawn	Date	Checked	Approved
GL	12/12	FC	ST
Scale	1:4000 ON A3		Status
			PRELIMINARY

COPYRIGHT RESERVED

**路政署
 HIGHWAYS DEPARTMENT**
 主要工程管理處
 MAJOR WORKS PROJECT MANAGEMENT OFFICE