
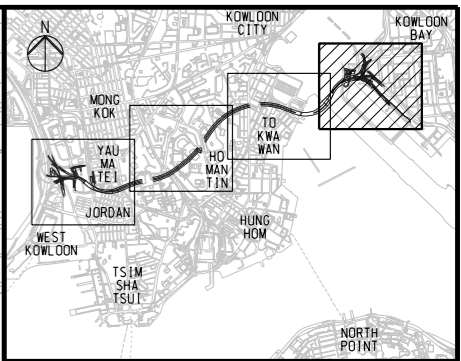


Printed by : 02/01/2013
 Filename : J:\217722\ARUP\Civil\Sketch\EA Report\CKR_F_06_FIG-3.1.4.dgn

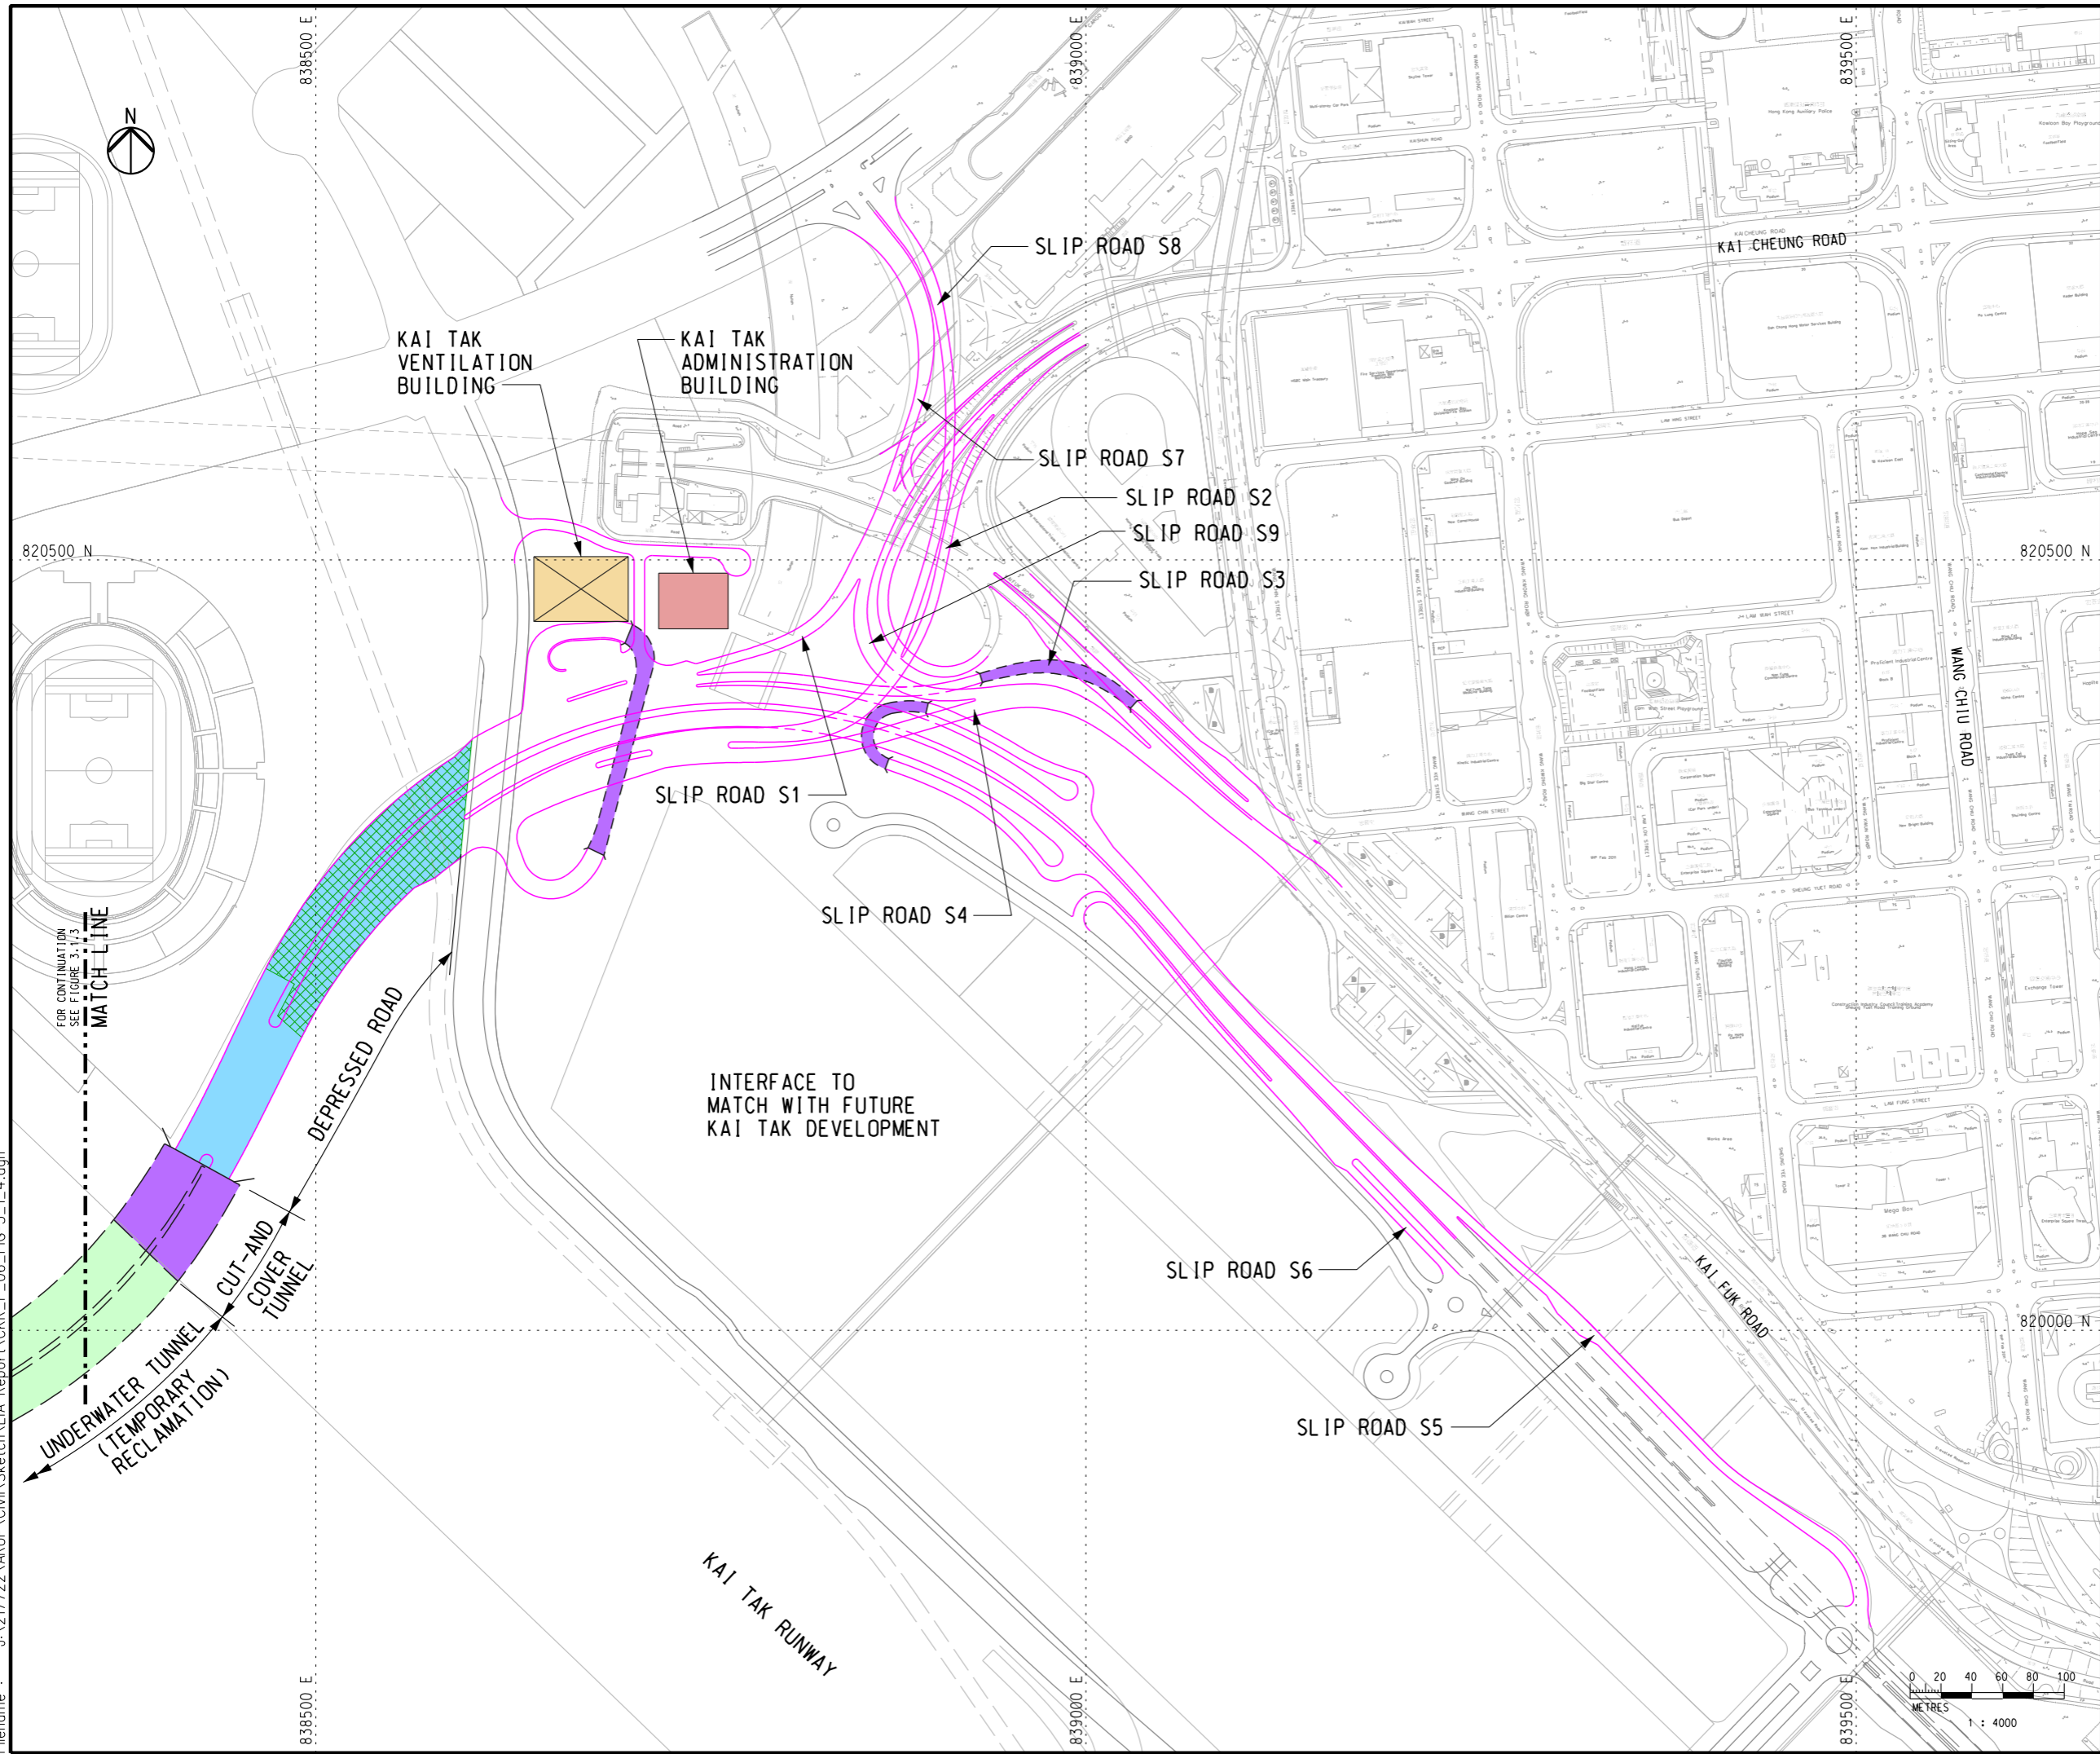

KEY PLAN

- LEGEND**
- PROPOSED DRILL-AND-BLAST TUNNEL
 - PROPOSED DRILL-AND-BREAK/ DRILL-AND-BLAST TUNNEL
 - PROPOSED CUT-AND-COVER TUNNEL
 - PROPOSED UNDERWATER TUNNEL
 - PROPOSED ELEVATED/AT-GRADE ROAD
 - PROPOSED DEPRESSED ROAD
 - PROPOSED TUNNEL PORTAL
 - PROPOSED LANDSCAPE DECK
 - PROPOSED VENTILATION BUILDING
 - PROPOSED ADMINISTRATION BUILDING
 - PROPOSED ACCESS SHAFT

C	THIRD ISSUE	LT	12/12
B	SECOND ISSUE	LT	06/12
A	FIRST ISSUE	LT	02/12
Rev	Description	By	Date

Consultant
ARUP **Mott MacDonald**
 Joint Venture

Project title
 Agreement No. CE 43/2010 (HY)
 Central Kowloon Route -
 Design and Construction

Drawing title
CONSTRUCTION METHODOLOGIES
 (SHEET 4 OF 4)

Drawing no. FIGURE 3.1.4		Rev. C	
Drawn RY	Date 02/12	Checked HL	Approved EC
Scale 1:4000 @ A3		Status PRELIMINARY	

COPYRIGHT RESERVED

路政署
HIGHWAYS DEPARTMENT
 主要工程管理處
 MAJOR WORKS PROJECT MANAGEMENT OFFICE

