
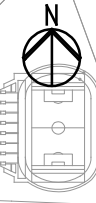


Printed by : 1/26/2013  
 Filename : G:\env\project\217722-70\13 Drawing Deliverables\11 EIA Report\06 Final Submission\Chapter 4 - Air Quality\Figure\Figure 4.1.2.dgn

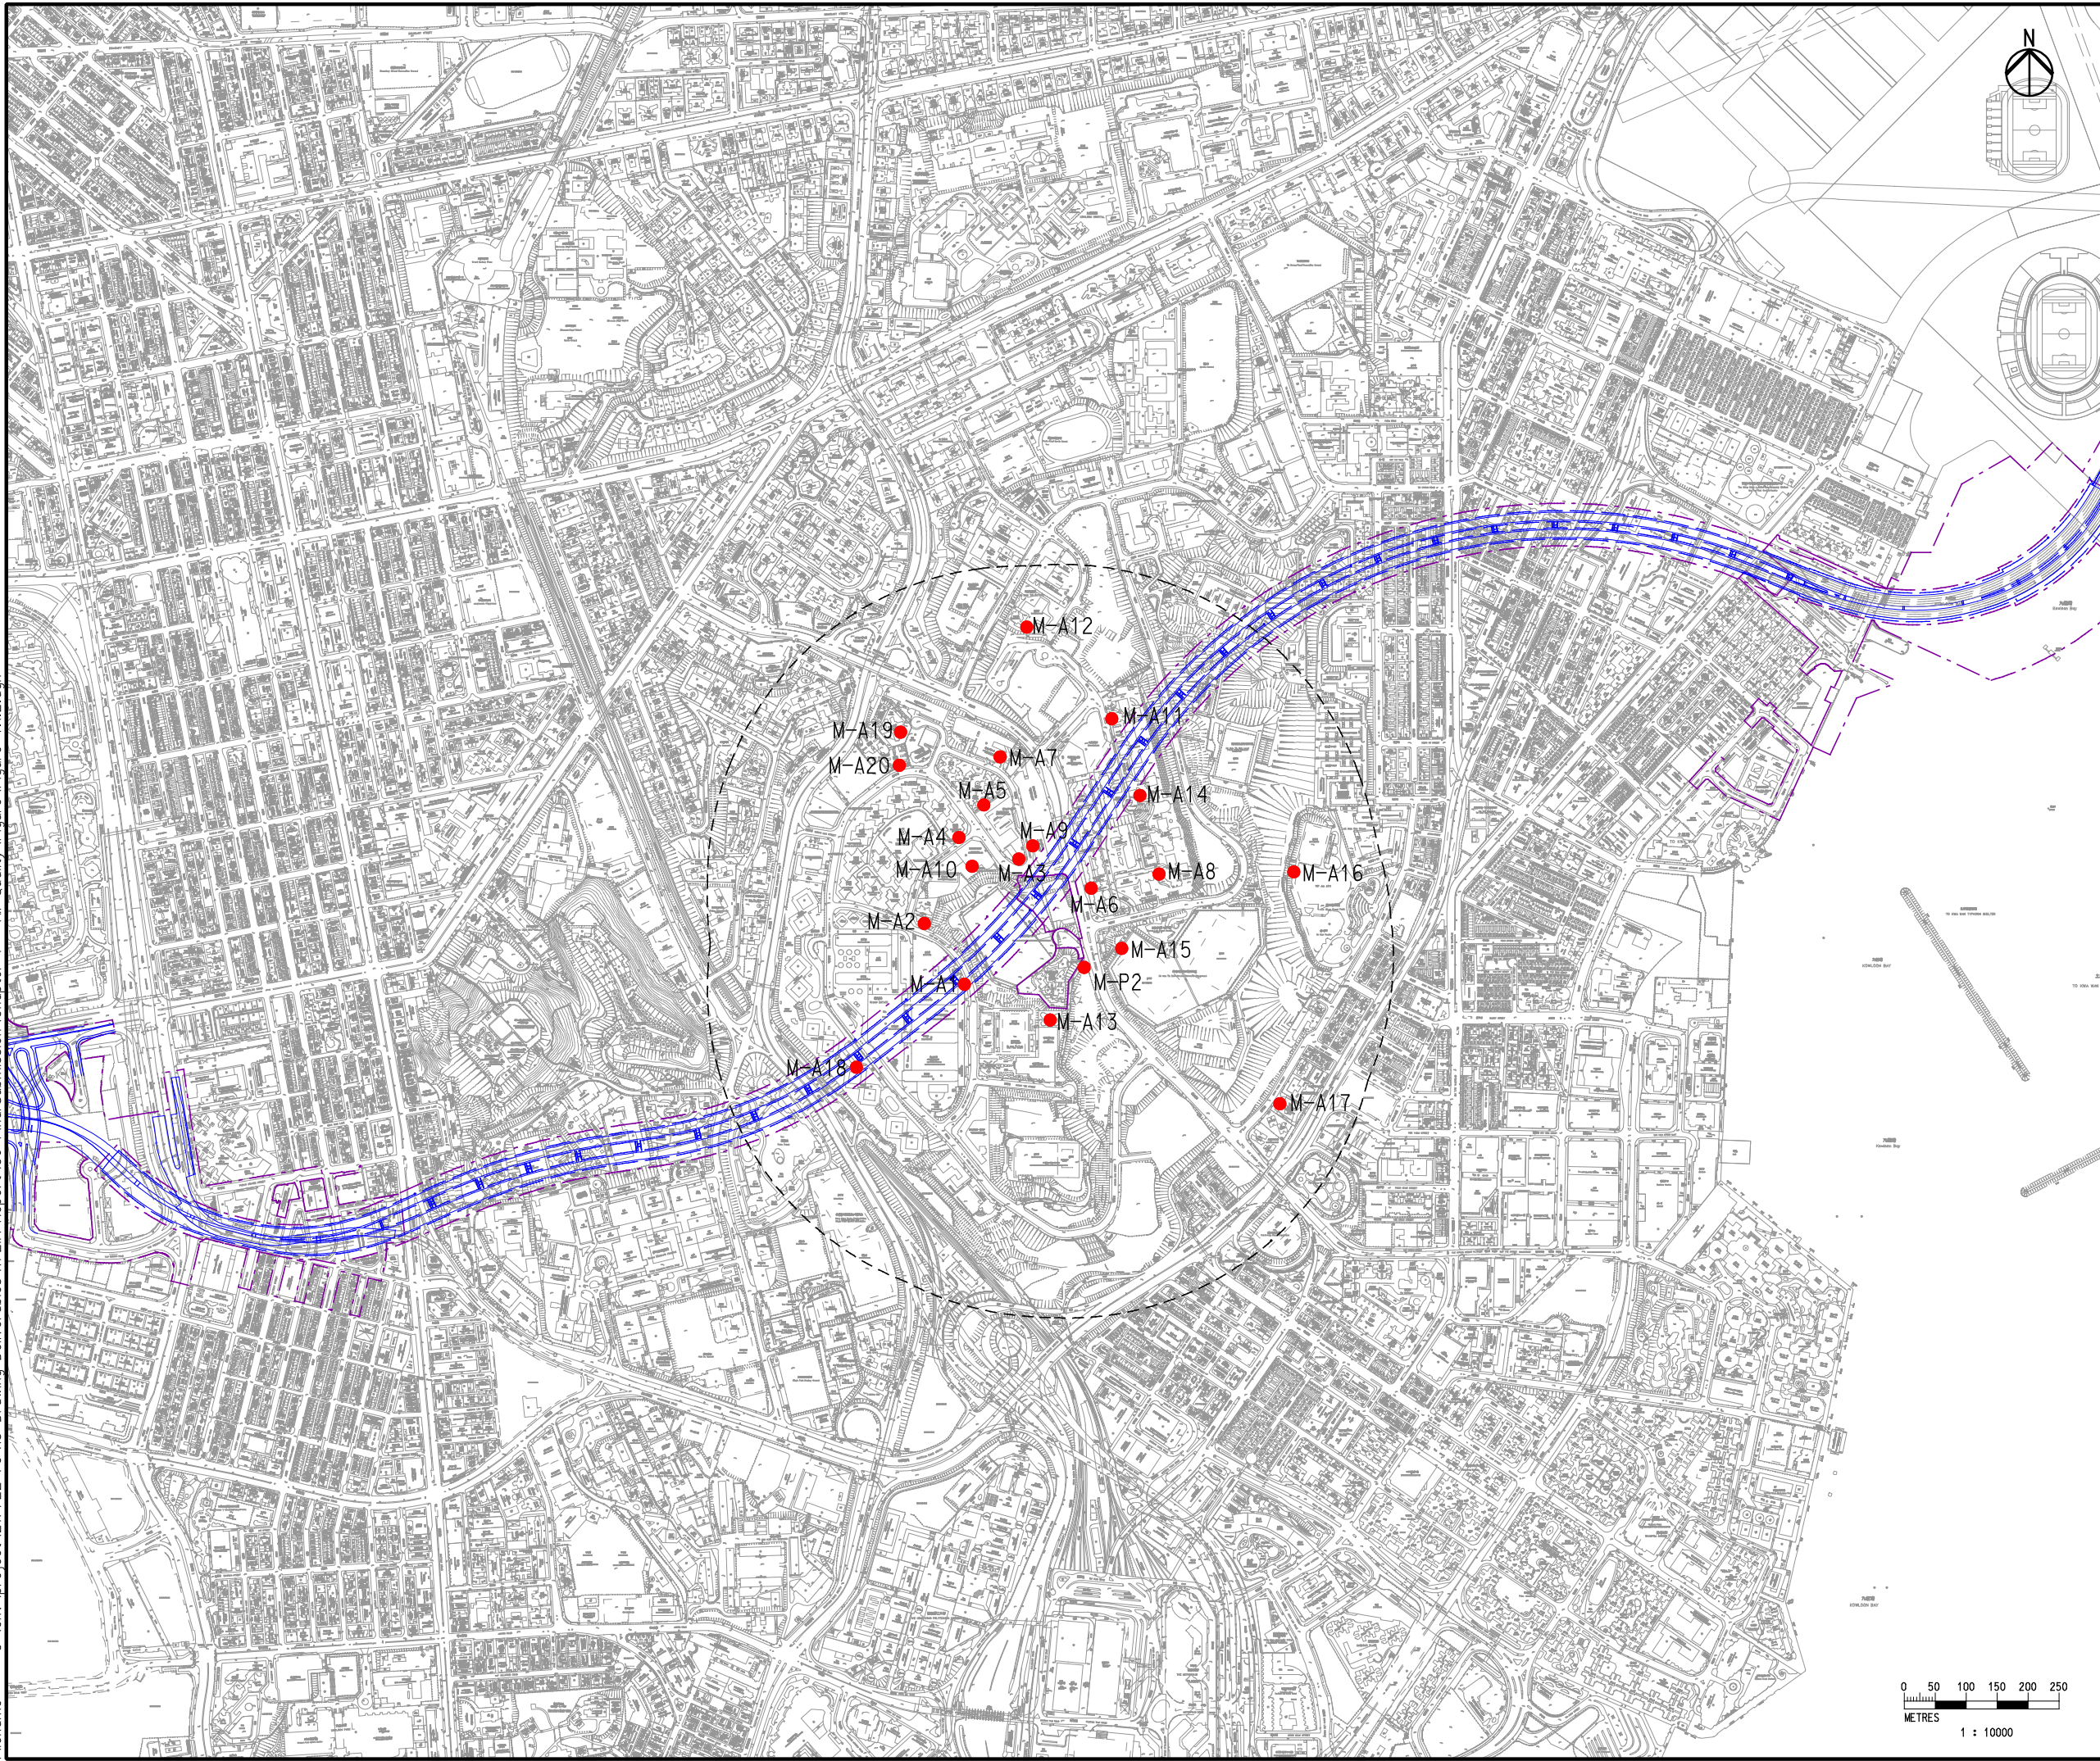

- Legend**
- ASRs
  - — — CKR Alignment
  - - - - CKR Works Limit
  - - - - 500m Study Boundary

F	SIXTH ISSUE	GL	01/13
E	FIFTH ISSUE	GL	12/12
D	FOURTH ISSUE	GL	09/12
C	THIRD ISSUE	GL	07/12
B	SECOND ISSUE	GL	01/12
A	FIRST ISSUE	GL	12/11
Rev	Description	By	Date

Consultant

**ARUP**

Project title  
**Agreement No. CE 43/2010 (HY)**  
**Central Kowloon Route -  
 Design and Construction**

Drawing title  
**Locations of Air Sensitive  
 Receivers - Construction Phase  
 (Central Portion)**

Drawing no. <b>Figure 4.1.2</b>		Rev. <b>F</b>	
Drawn GL	Date 01/13	Checked FC	Approved ST
Scale 1:10000 ON A3		Status <b>PRELIMINARY</b>	

COPYRIGHT RESERVED

**路政署  
 HIGHWAYS DEPARTMENT**  
 主要工程管理處  
 MAJOR WORKS PROJECT MANAGEMENT OFFICE

