


Printed by : 1/2/2013
 Filename : G:\env\project\217722-70\13 Drawing Deliverables\11 EIA Report\05 Final\Chapter 4 - Air Quality\Figure 4.1.3.dgn

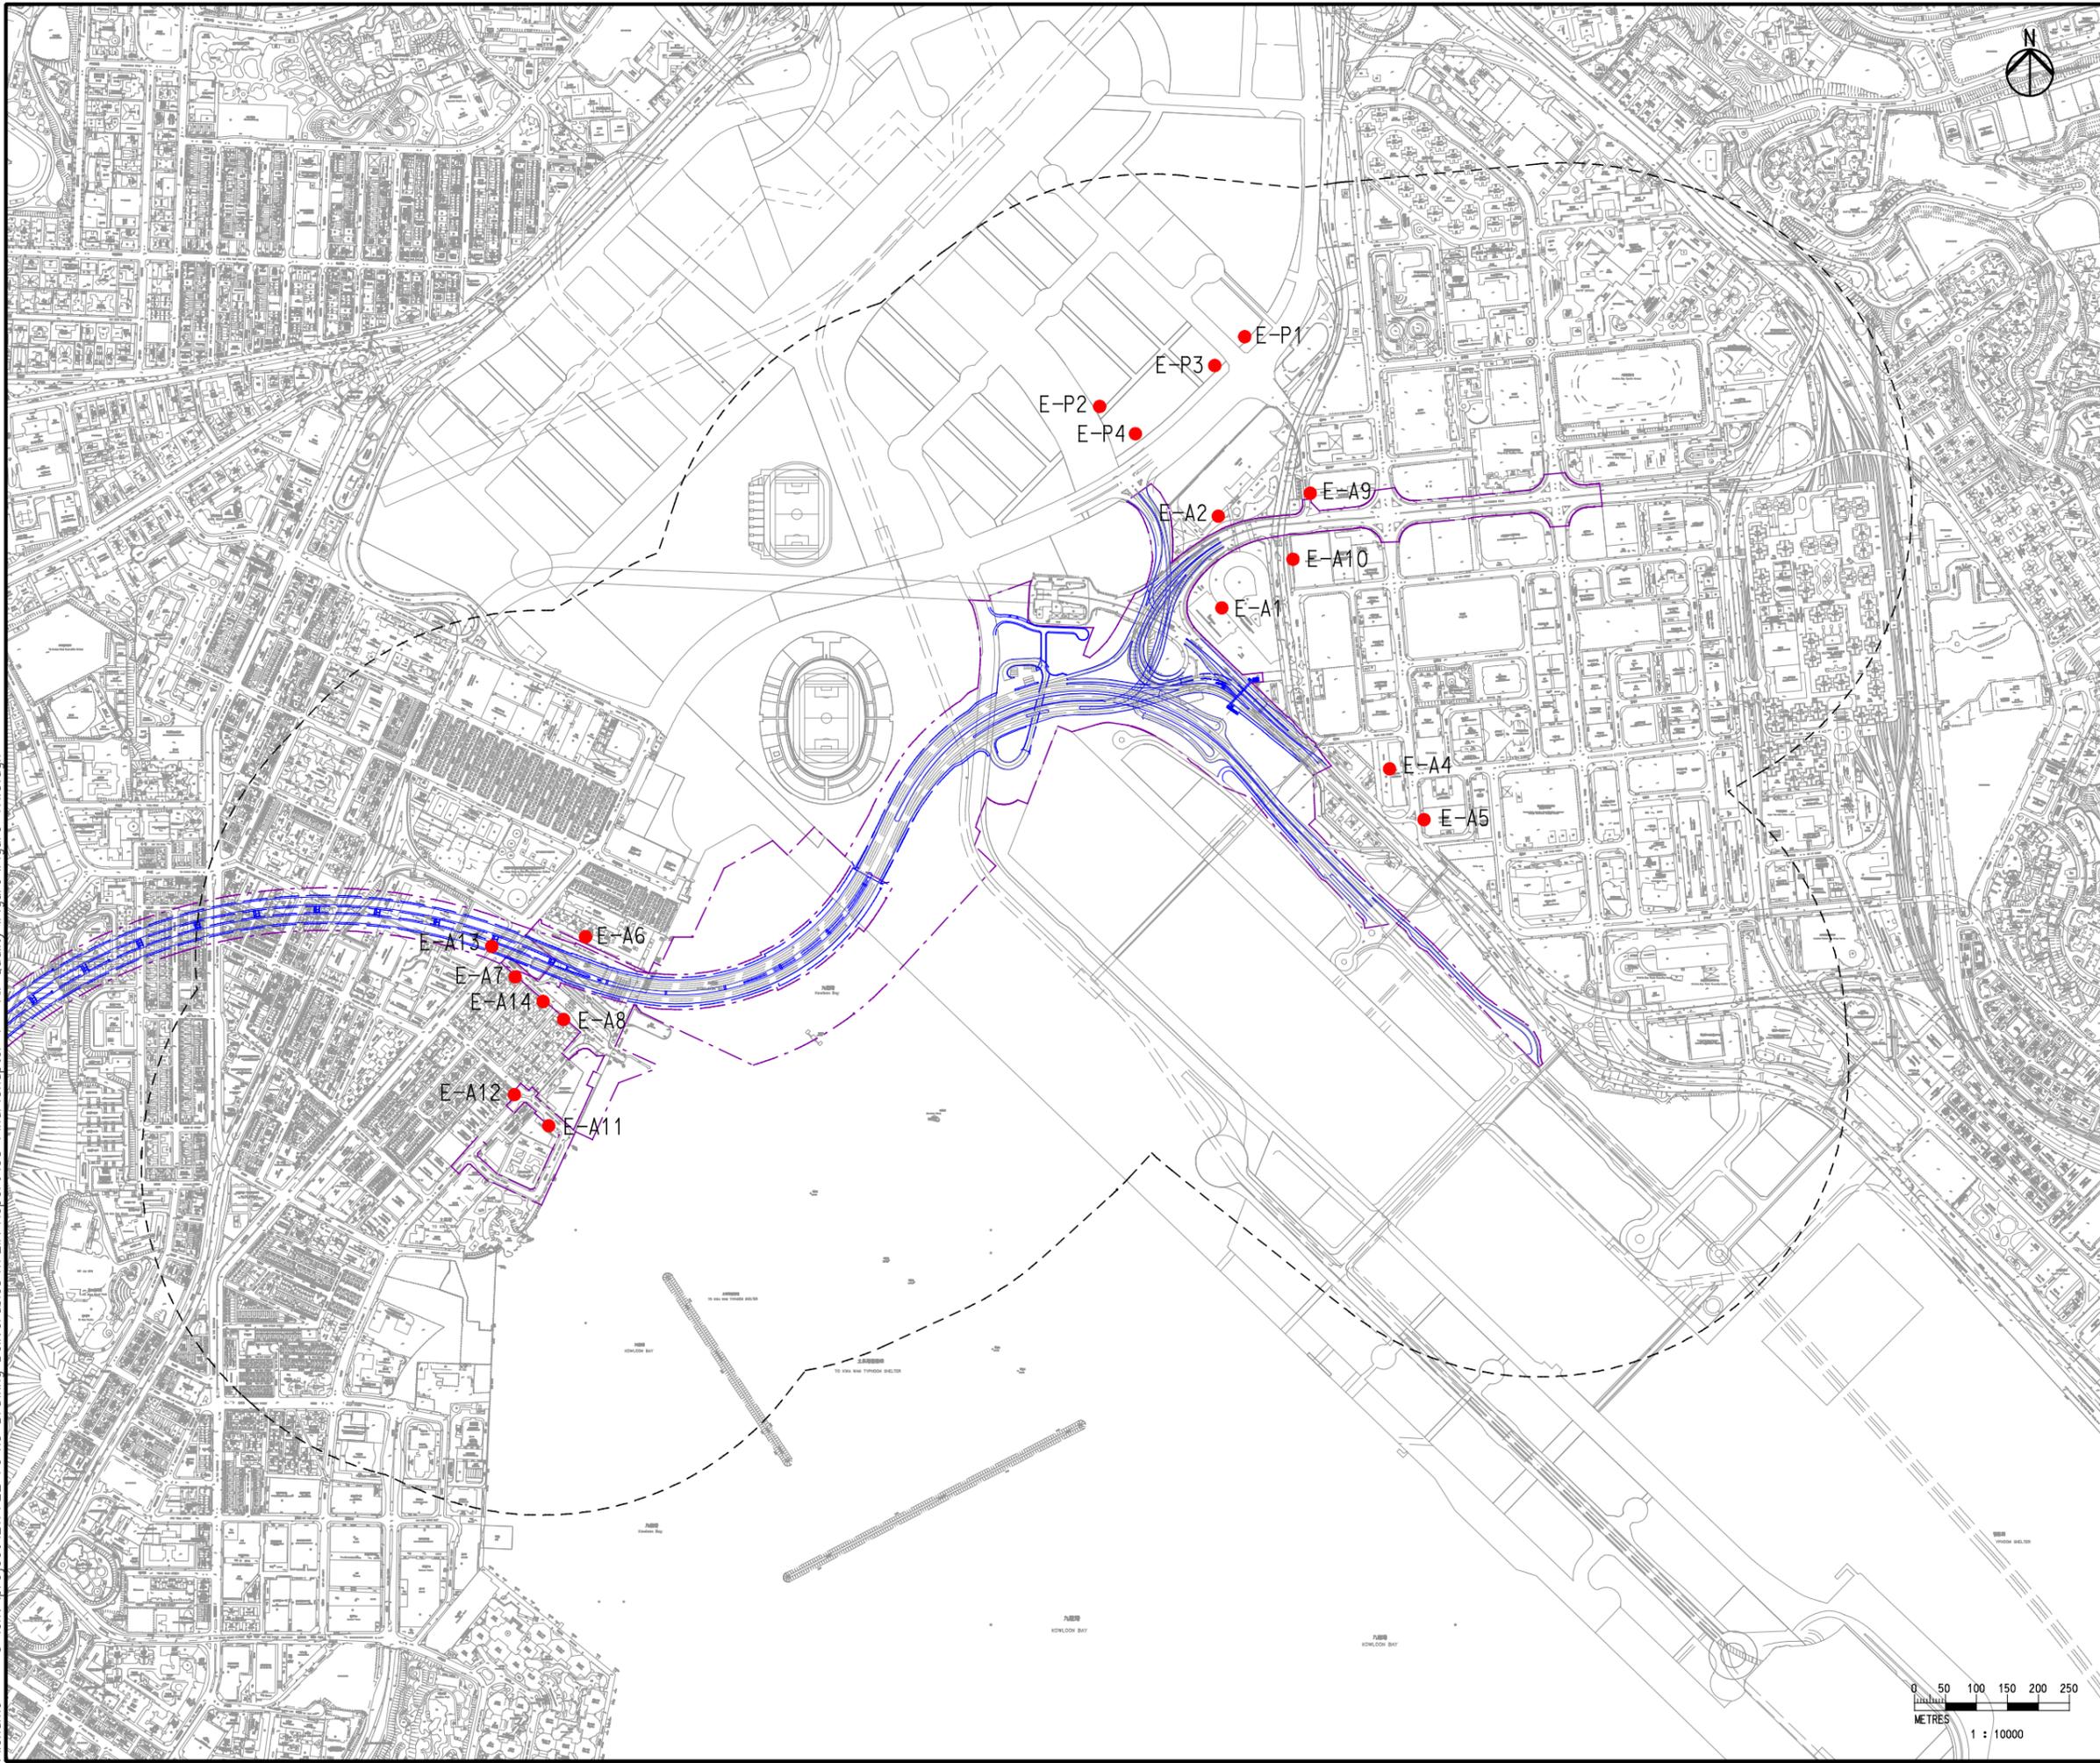

- Legend**
- ASRs
 - CKR Alignment
 - CKR Works Limit
 - - - 500m Study Boundary

E	FIFTH ISSUE	GL	12/12
D	FOURTH ISSUE	GL	09/12
C	THIRD ISSUE	GL	07/12
B	SECOND ISSUE	GL	01/12
A	FIRST ISSUE	GL	12/11
Rev	Description	By	Date

Consultant

ARUP 

Project title
Agreement No. CE 43/2010 (HY)
**Central Kowloon Route -
 Design and Construction**

Drawing title
**Locations of Air Sensitive
 Receivers - Construction Phase
 (East Portion)**

Drawing no. Figure 4.1.3		Rev. E	
Drawn GL	Date 12/12	Checked FC	Approved ST
Scale 1:10000 ON A3		Status PRELIMINARY	

COPYRIGHT RESERVED

 **路政署
 HIGHWAYS DEPARTMENT**
 主要工程管理處
 MAJOR WORKS PROJECT MANAGEMENT OFFICE

