


Printed by : 1/26/2013  
Filename : G:\env\project\217722-70\13 Drawing Deliverables\11 EIA Report\06 Final Submission\Chapter 4 - Air Quality\Figure\Figure 4.6.3.dgn

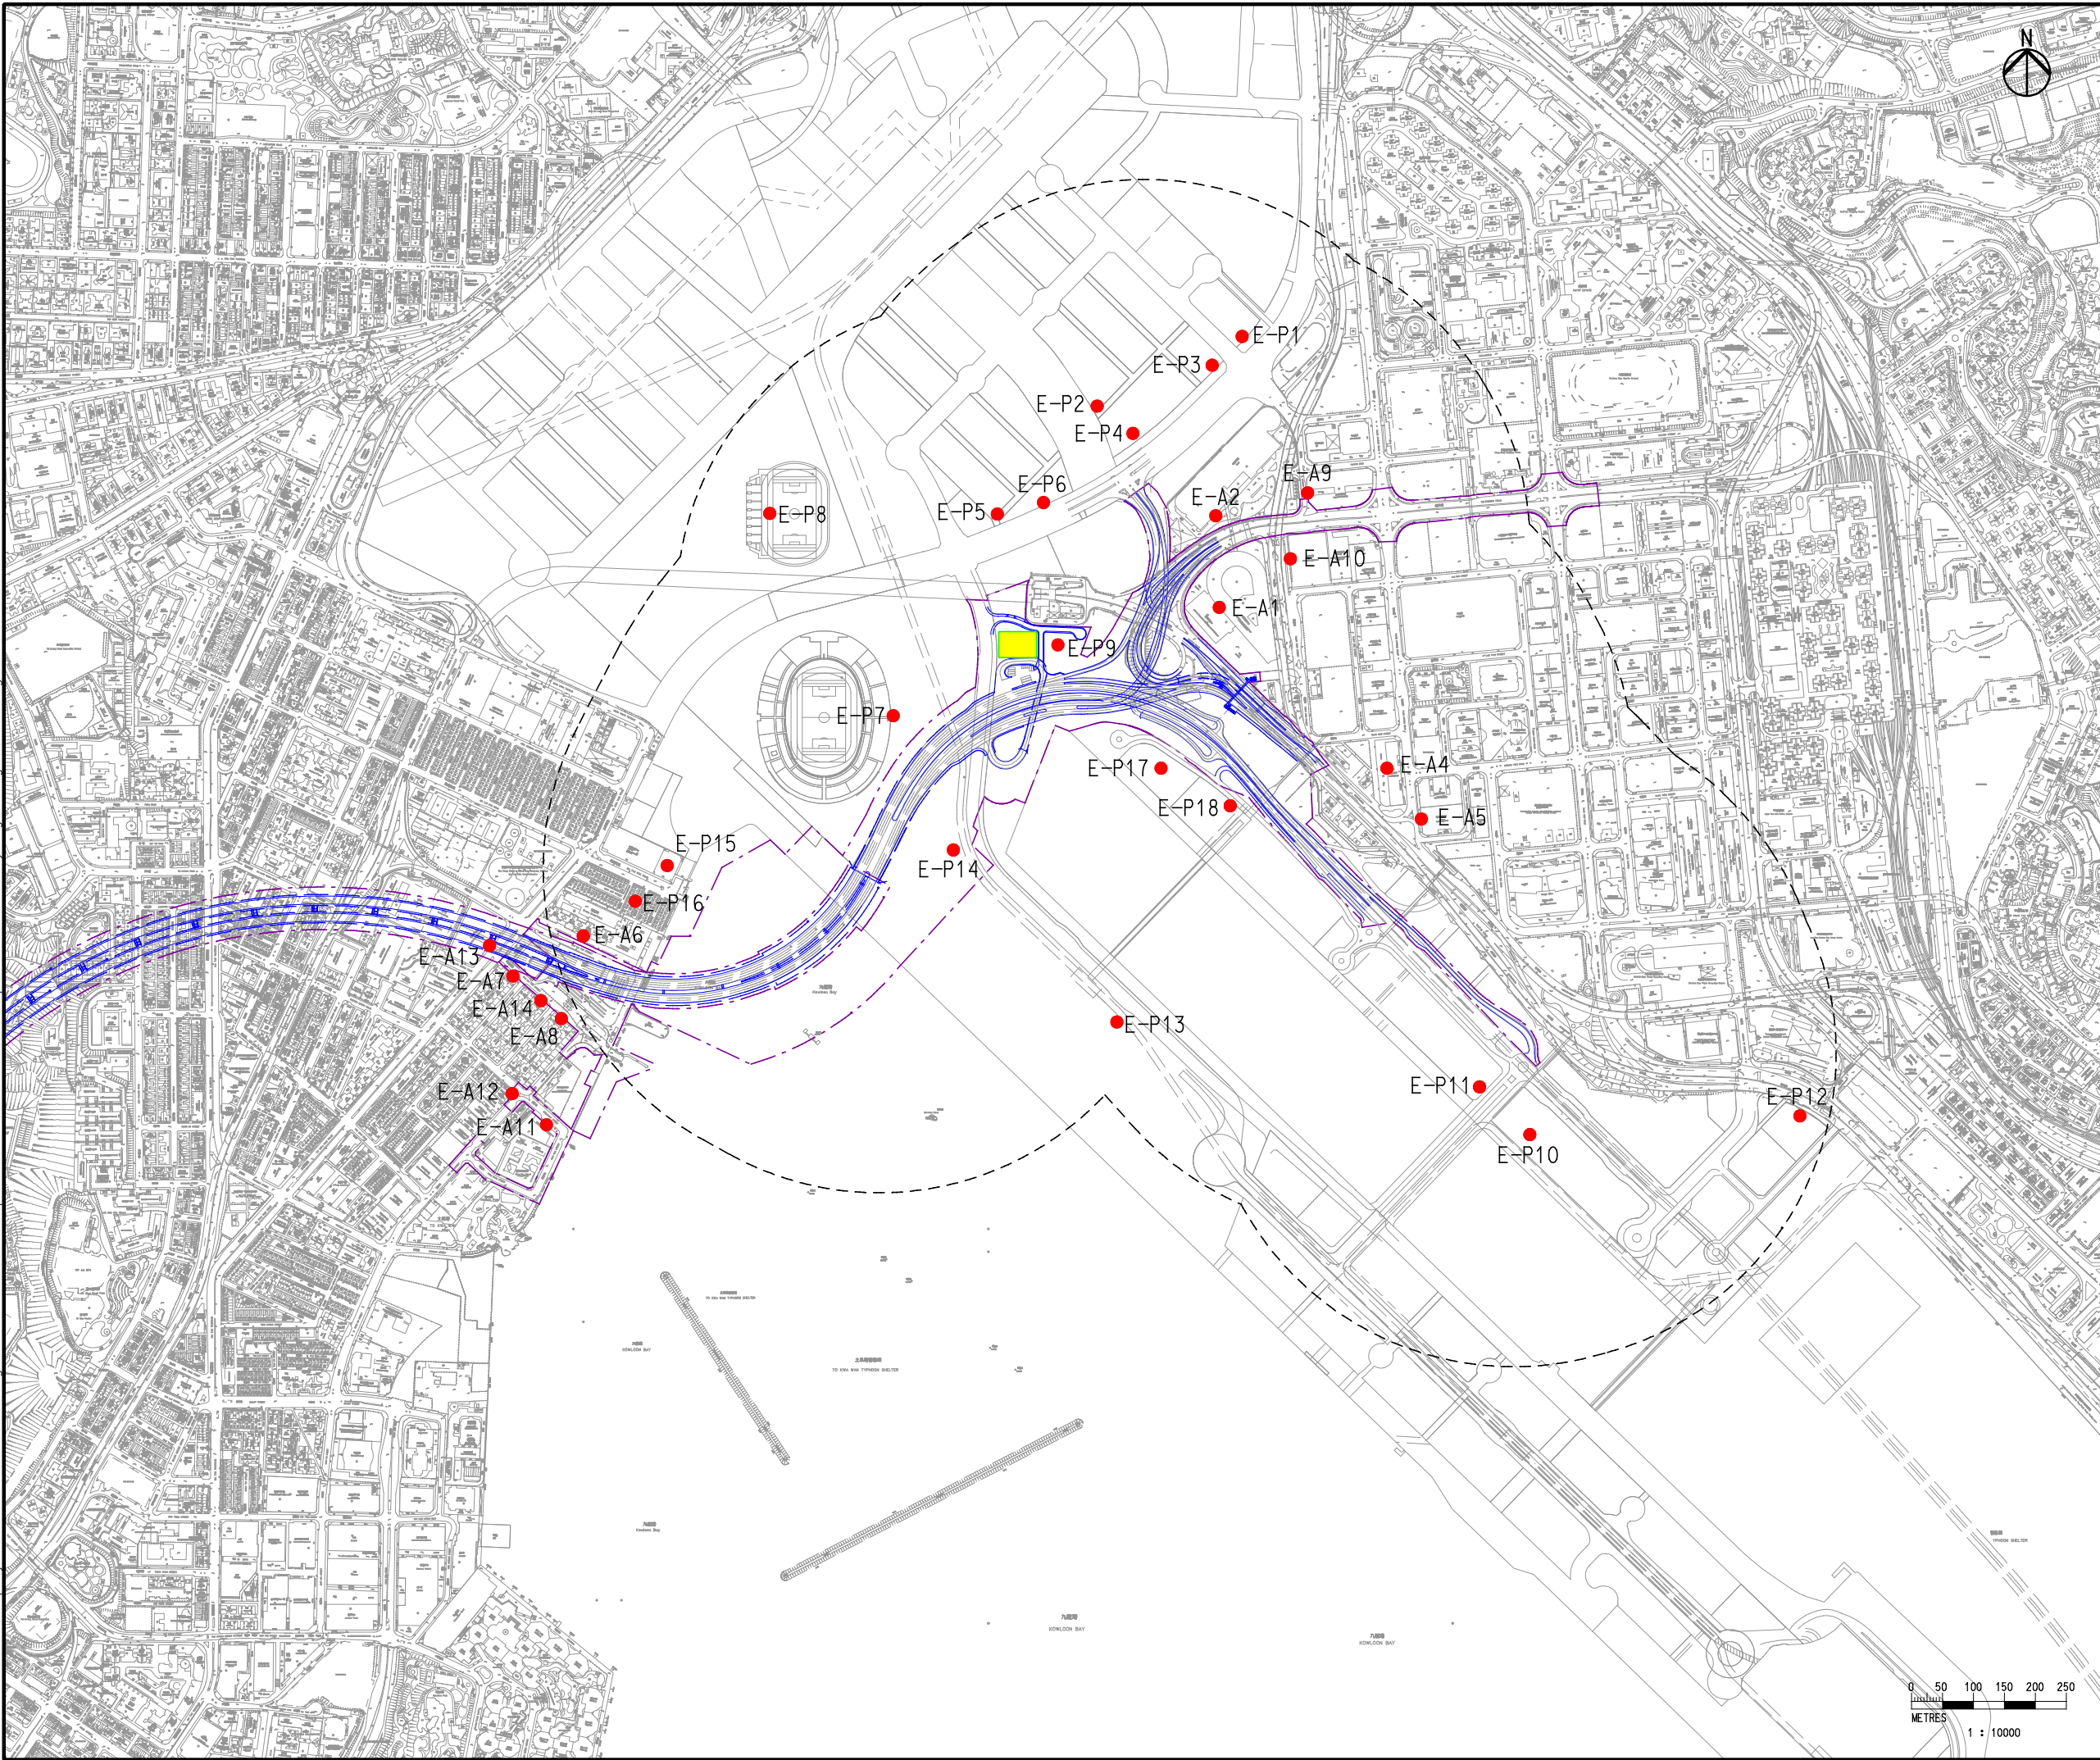

- Legend
- ASRs
  - CKR Alignment
  - - - CKR Works Limit
  - - - 500m Study Boundary
  - CKR Ventilation Building

F	SIXTH ISSUE	GL	01/13
E	FIFTH ISSUE	GL	12/12
D	FOURTH ISSUE	GL	09/12
C	THIRD ISSUE	GL	08/12
B	SECOND ISSUE	GL	01/12
A	FIRST ISSUE	GL	12/11
Rev	Description	By	Date

Consultant

**ARUP** **Mott MacDonald**

Project title

**Agreement No. CE 43/2010 (HY)**

**Central Kowloon Route -  
Design and Construction**

Drawing title

**Locations of Air Sensitive  
Receivers - Operational Phase  
(East Portion)**

Drawing no.		Rev.	
Figure 4.6.3		F	
Drawn	Date	Checked	Approved
GL	01/13	FC	ST
Scale	Status		
1:10000 ON A3	PRELIMINARY		

COPYRIGHT RESERVED

**路政署**  
**HIGHWAYS DEPARTMENT**  
**主要工程管理处**  
**MAJOR WORKS PROJECT MANAGEMENT OFFICE**