


Printed by : 1/26/2013
Filename : G:\env\project\217722-70\13 Drawing Deliverables\11 EIA Report\06 Final Submission\Chapter 4 - Air Quality\Figure\Figure 4.7.3.dgn

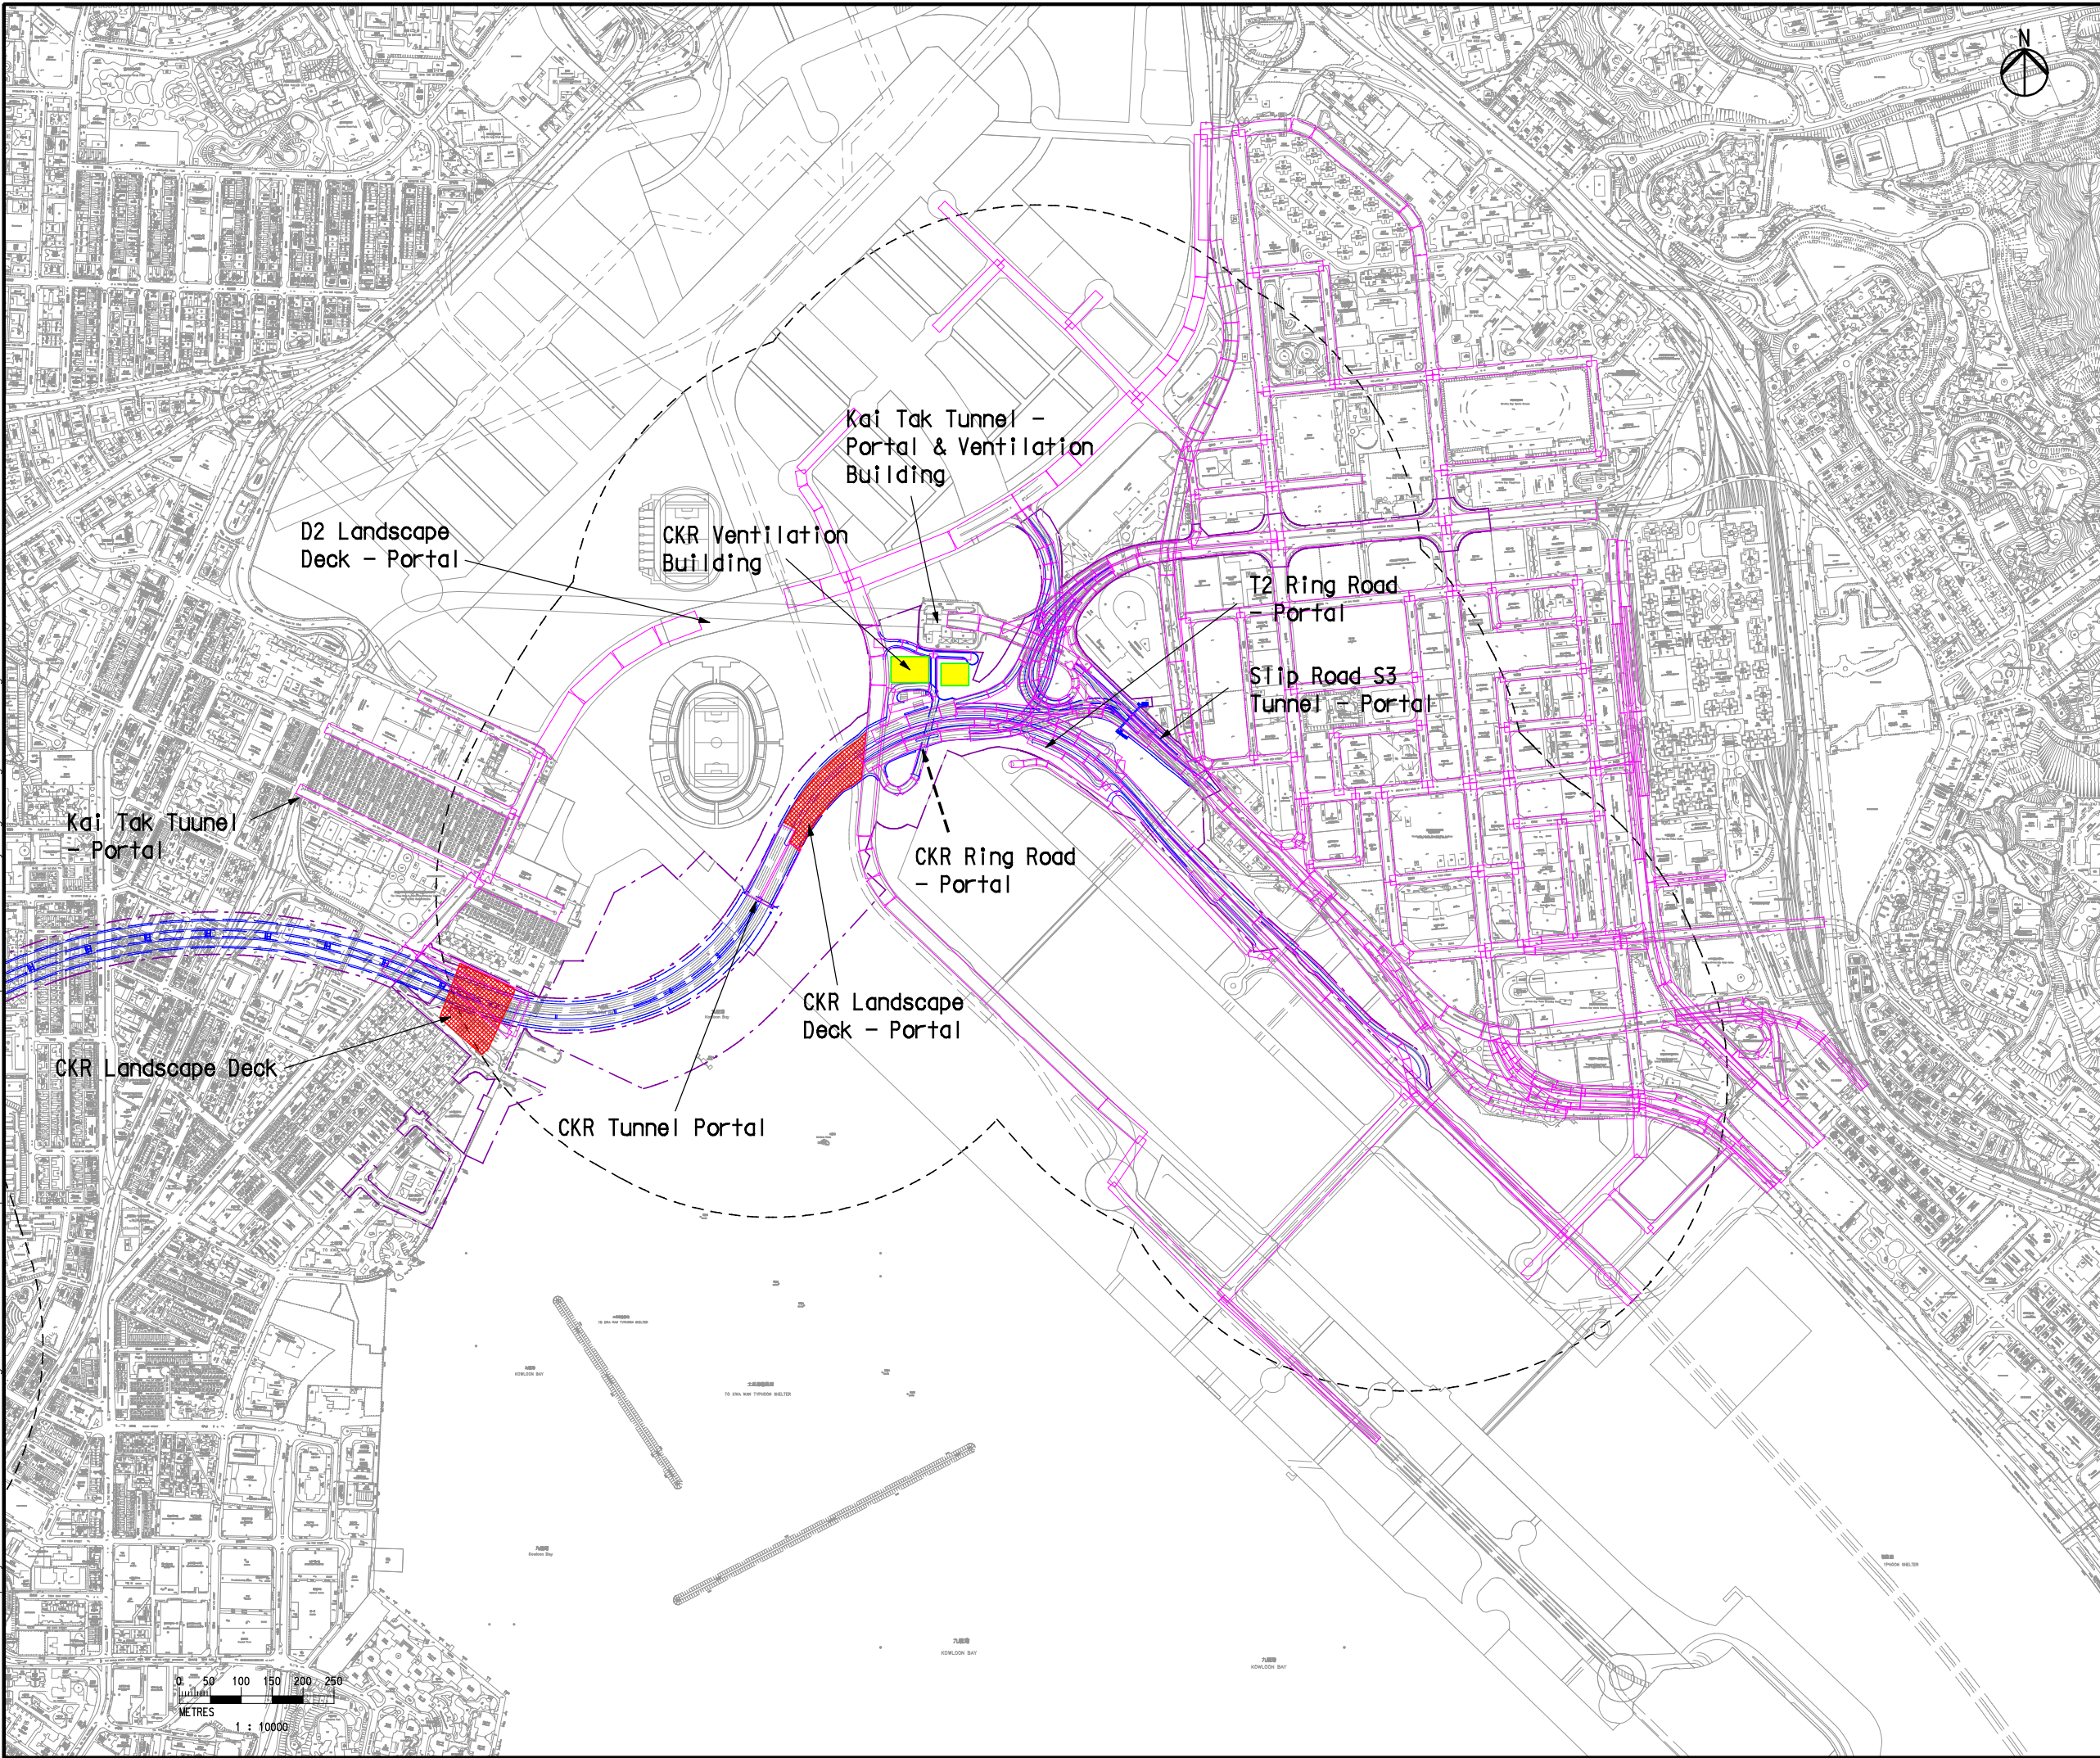

Legend

- CKR Alignment
- CKR Works Limit
- 500m Study Boundary
- Open Road
- CKR Ventilation Building
- CKR Landscape Deck

F	SIXTH ISSUE	GL	01/13
E	FIFTH ISSUE	GL	12/12
D	FOURTH ISSUE	GL	09/12
C	THIRD ISSUE	GL	07/12
B	SECOND ISSUE	GL	01/12
A	FIRST ISSUE	GL	12/11
Rev	Description	By	Date

Consultant

ARUP **Mott MacDonald**

Project title

Agreement No. CE 43/2010 (HY)

Central Kowloon Route - Design and Construction

Drawing title

Locations of Open Road, Tunnel Portal and Ventilation Building (East Portion)

Drawing no.		Rev.	
Figure 4.7.3		F	
Drawn	Date	Checked	Approved
GL	01/13	FC	ST
Scale	Status		
1:10000 ON A3	PRELIMINARY		

COPYRIGHT RESERVED

路政署
HIGHWAYS DEPARTMENT
主要工程管理处
MAJOR WORKS PROJECT MANAGEMENT OFFICE