


Printed by : 2/24/2013  
 Filename : G:\env\project\217722-70\13 Drawing Deliverables\11 EIA Report\06 Final Submission\Chapter 5 - Noise\Figure\Figure 5.1.2.dgn

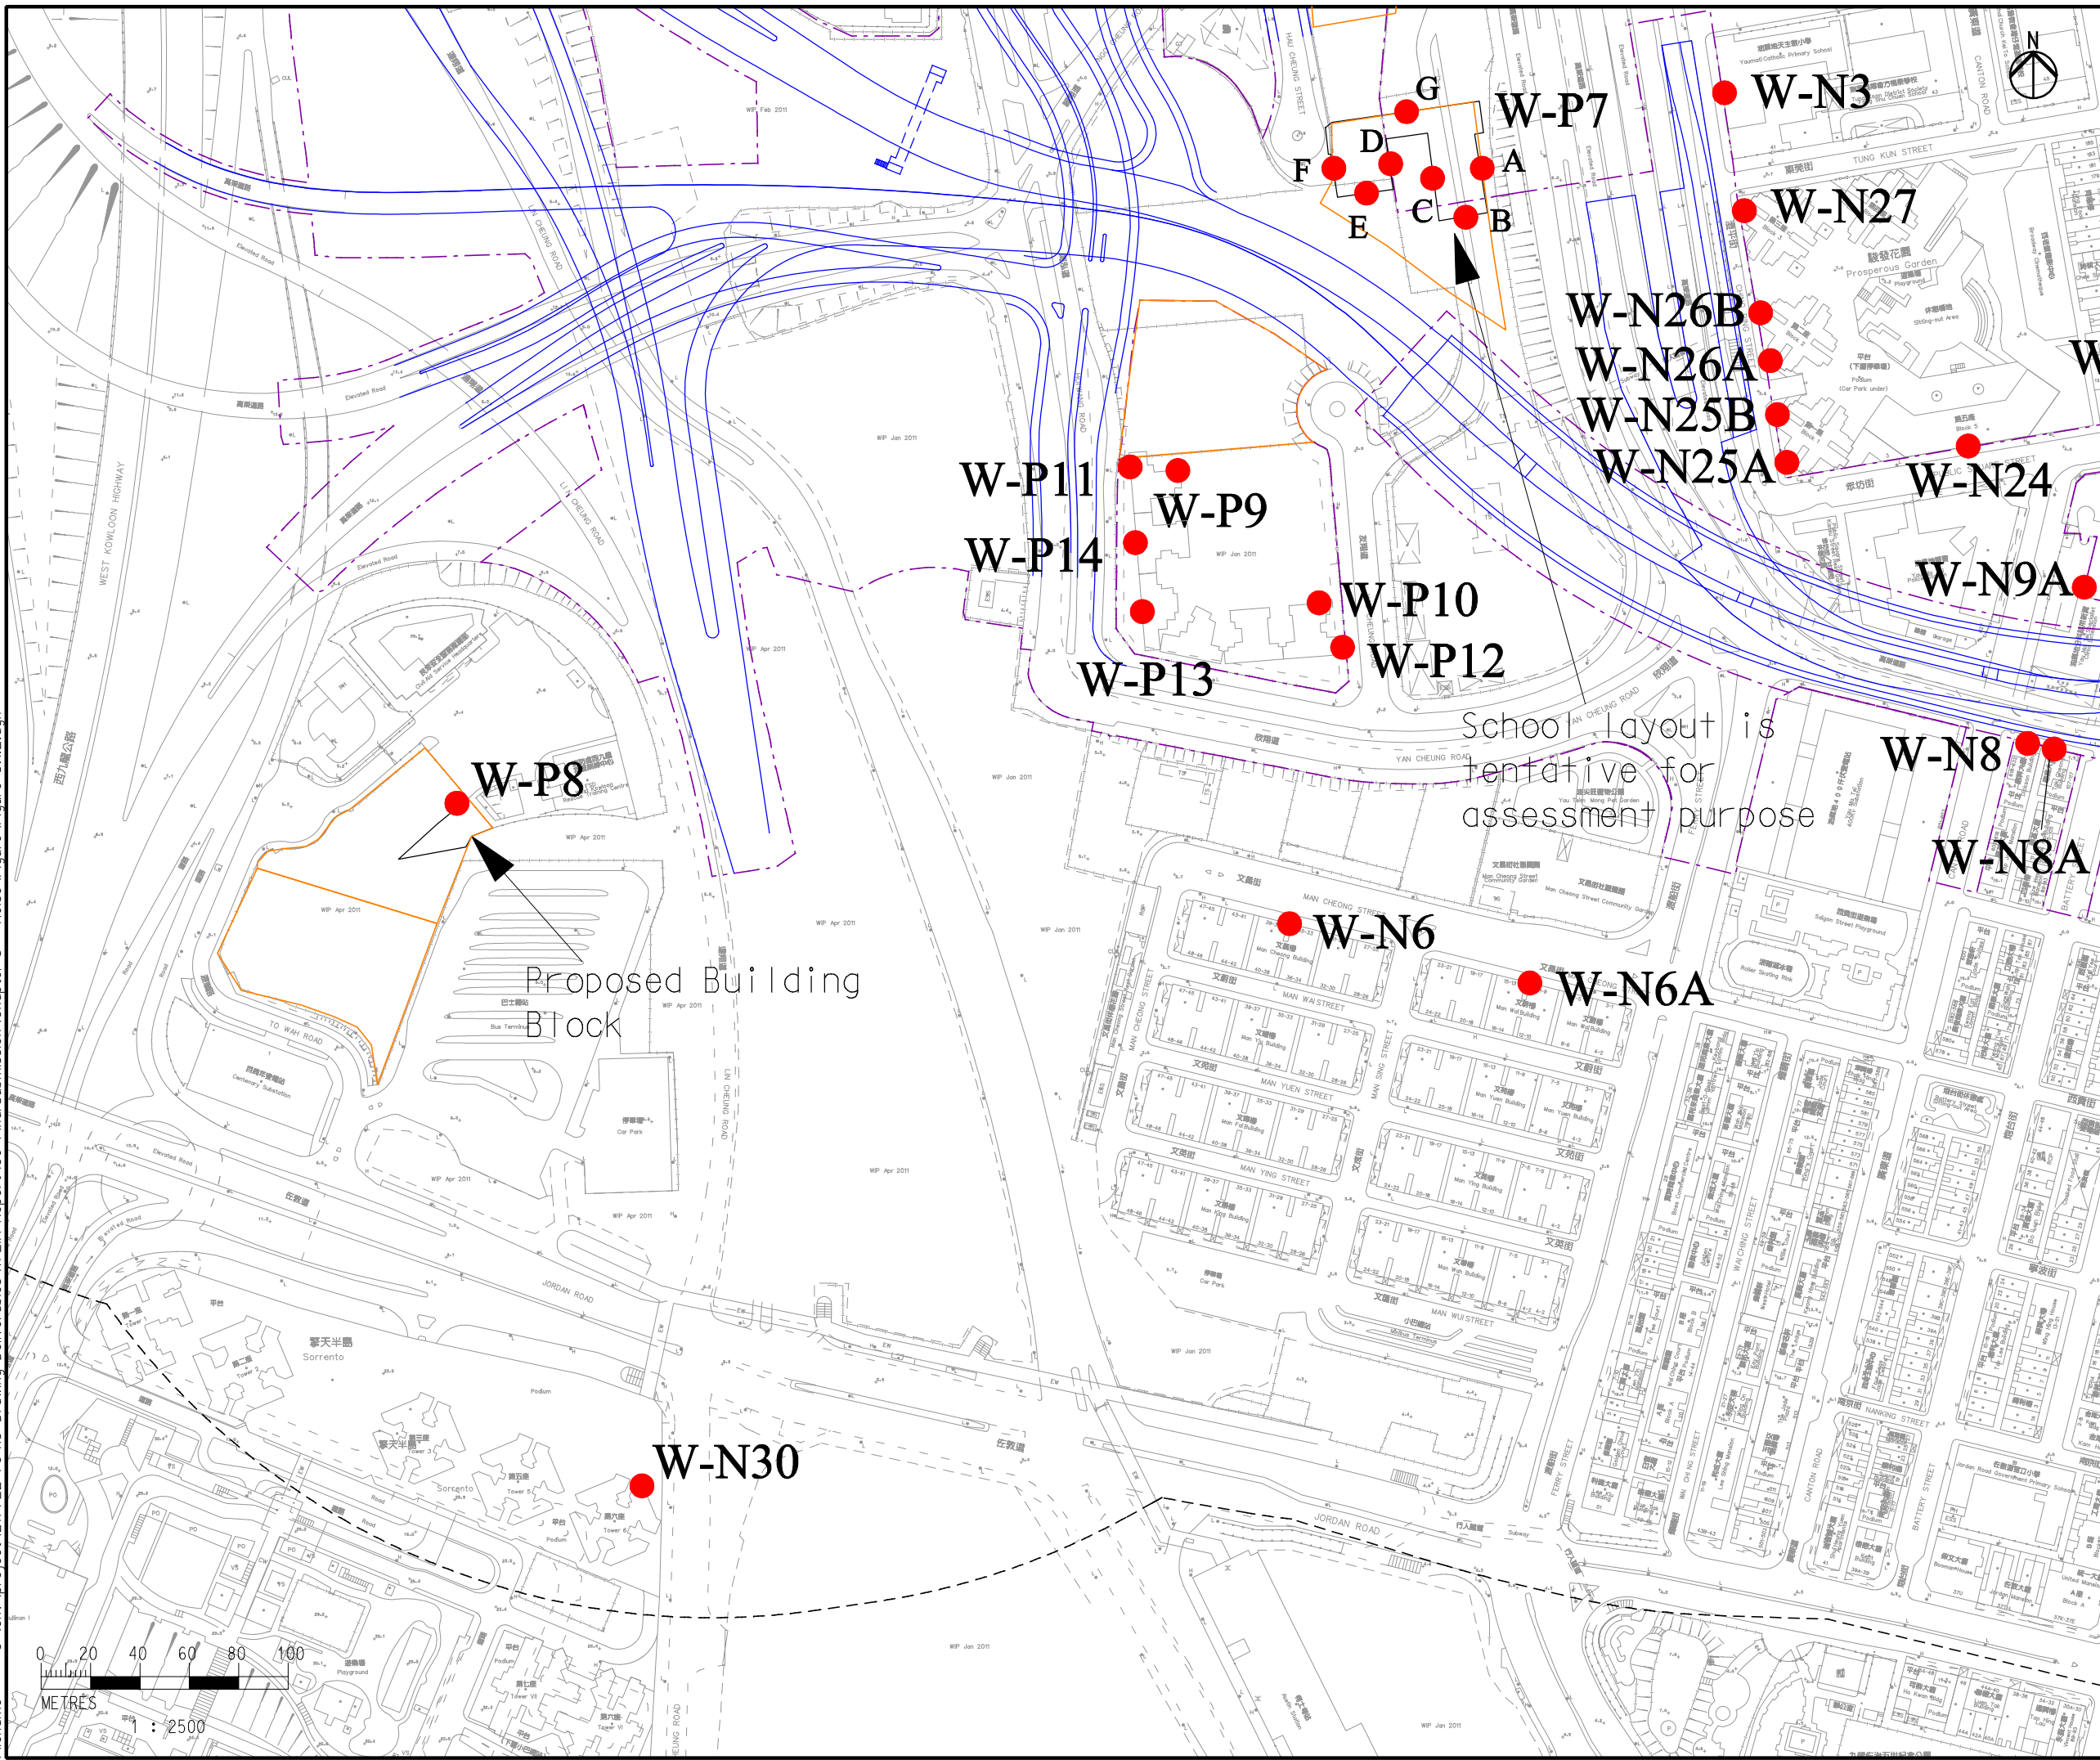

- Legend
- CKR Alignment
  - - - Works Limit
  - - - 300m Assessment Area
  - NSRs
  - Planned G/IC Zone

F	SIXTH ISSUE	GL	02/13
E	FIFTH ISSUE	GL	12/12
D	FOURTH ISSUE	GL	09/12
C	THIRD ISSUE	GL	06/12
B	SECOND ISSUE	GL	03/12
A	FIRST ISSUE	GL	12/11
Rev	Description	By	Date

Consultant

**ARUP**

Project title  
**Agreement No. CE 43/2010 (HY)**  
**Central Kowloon Route - Design and Construction**

Drawing title  
**Location of Assessment Area and Noise Sensitive Receivers (West Portion)**

Drawing no. <b>Figure 5.1.2</b>		Rev. <b>F</b>	
Drawn GL	Date 02/13	Checked FC	Approved ST
Scale 1:2500 ON A3		Status <b>PRELIMINARY</b>	

COPYRIGHT RESERVED

**路政署**  
**HIGHWAYS DEPARTMENT**  
 主要工程管理處  
 MAJOR WORKS PROJECT MANAGEMENT OFFICE

