


Printed by : 3/2/2013
 Filename : G:\env\project\217722-70\13 Drawing Deliverables\11 EIA Report\06 Final Submission\Chapter 5 - Noise\Figure\Figure 5.12.dgn

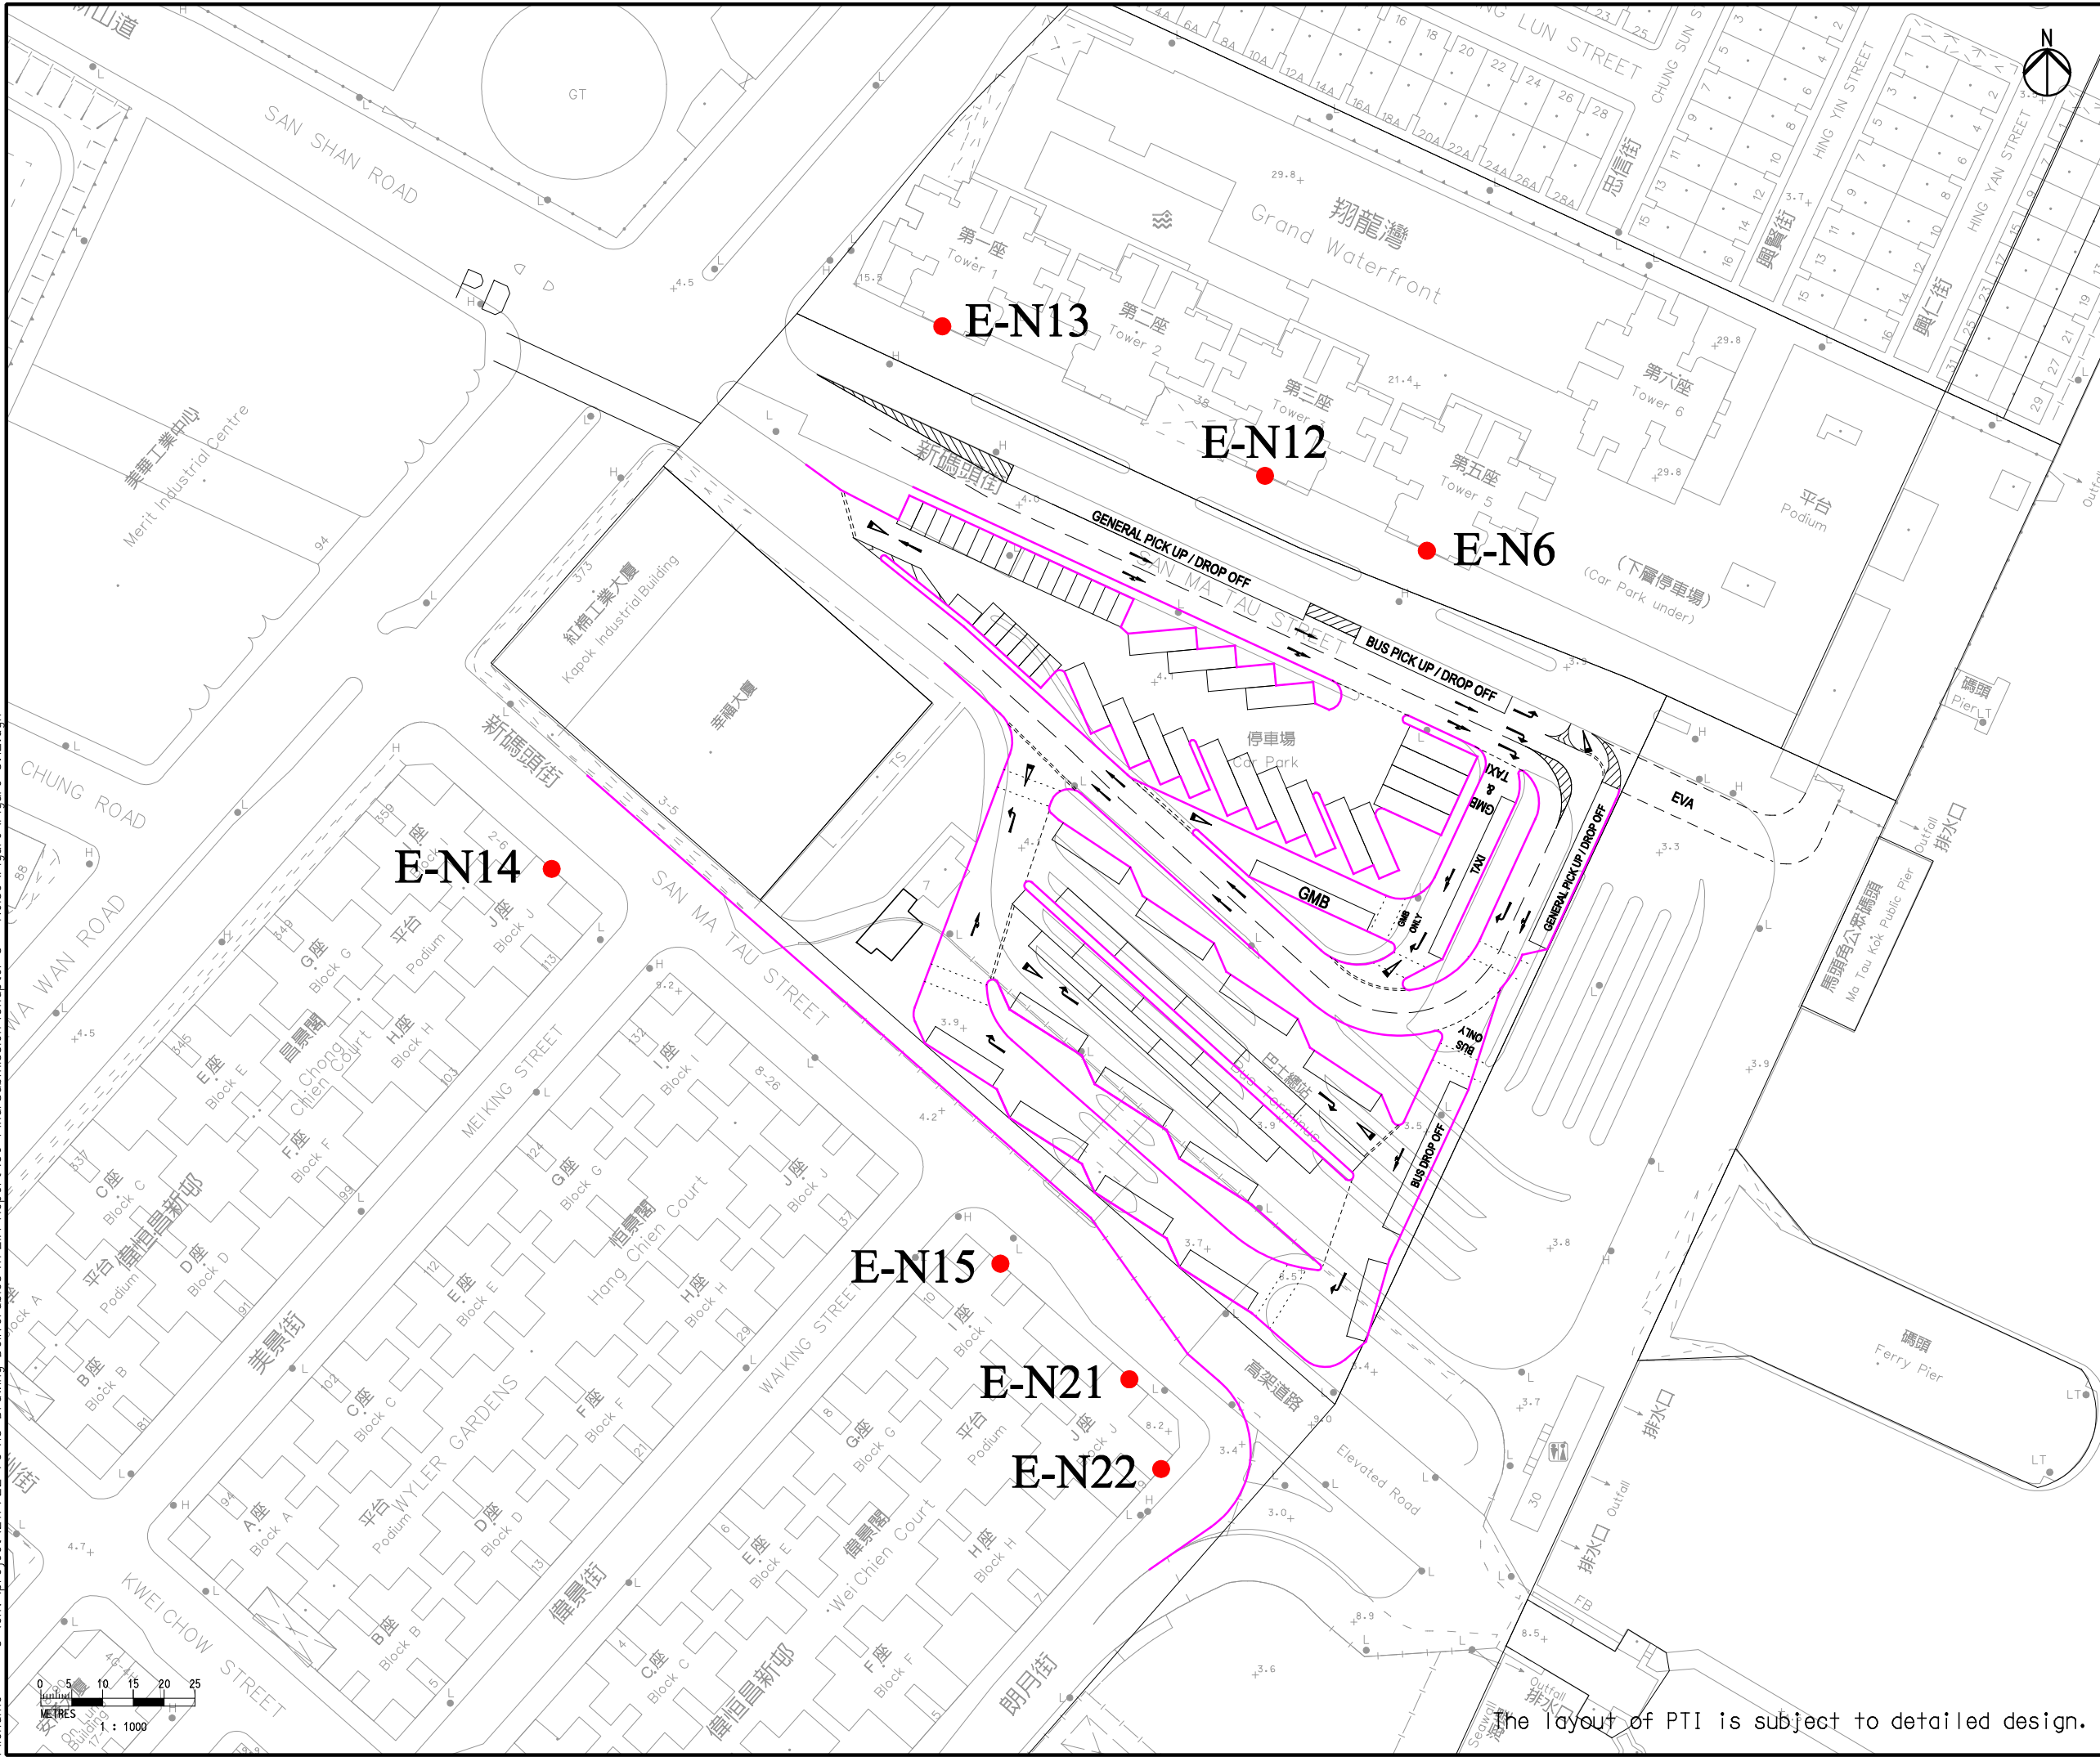

Legend

- NSRs

Rev	Description	By	Date
C	THIRD ISSUE	GL	02/13
B	SECOND ISSUE	GL	06/12
A	FIRST ISSUE	GL	02/12

Consultant

ARUP **Mott MacDonald**

Project title
Agreement No. CE 43/2010 (HY)
Central Kowloon Route - Design and Construction

Drawing title
Permanent Kowloon City Ferry Pier PTI

Drawing no. Figure 5.12		Rev. C	
Drawn GL	Date 02/13	Checked FC	Approved ST
Scale 1:1000 ON A3		Status PRELIMINARY	

COPYRIGHT RESERVED

路政署
HIGHWAYS DEPARTMENT
 主要工程管理处
 MAJOR WORKS PROJECT MANAGEMENT OFFICE

The layout of PTI is subject to detailed design.