


Printed by : 3/6/2013
 Filename : G:\env\project\217722-70\13 Drawing Deliverables\11 EIA Report\06 Final Submission\Chapter 5 - Noise\Figure\Figure 5.4.dgn

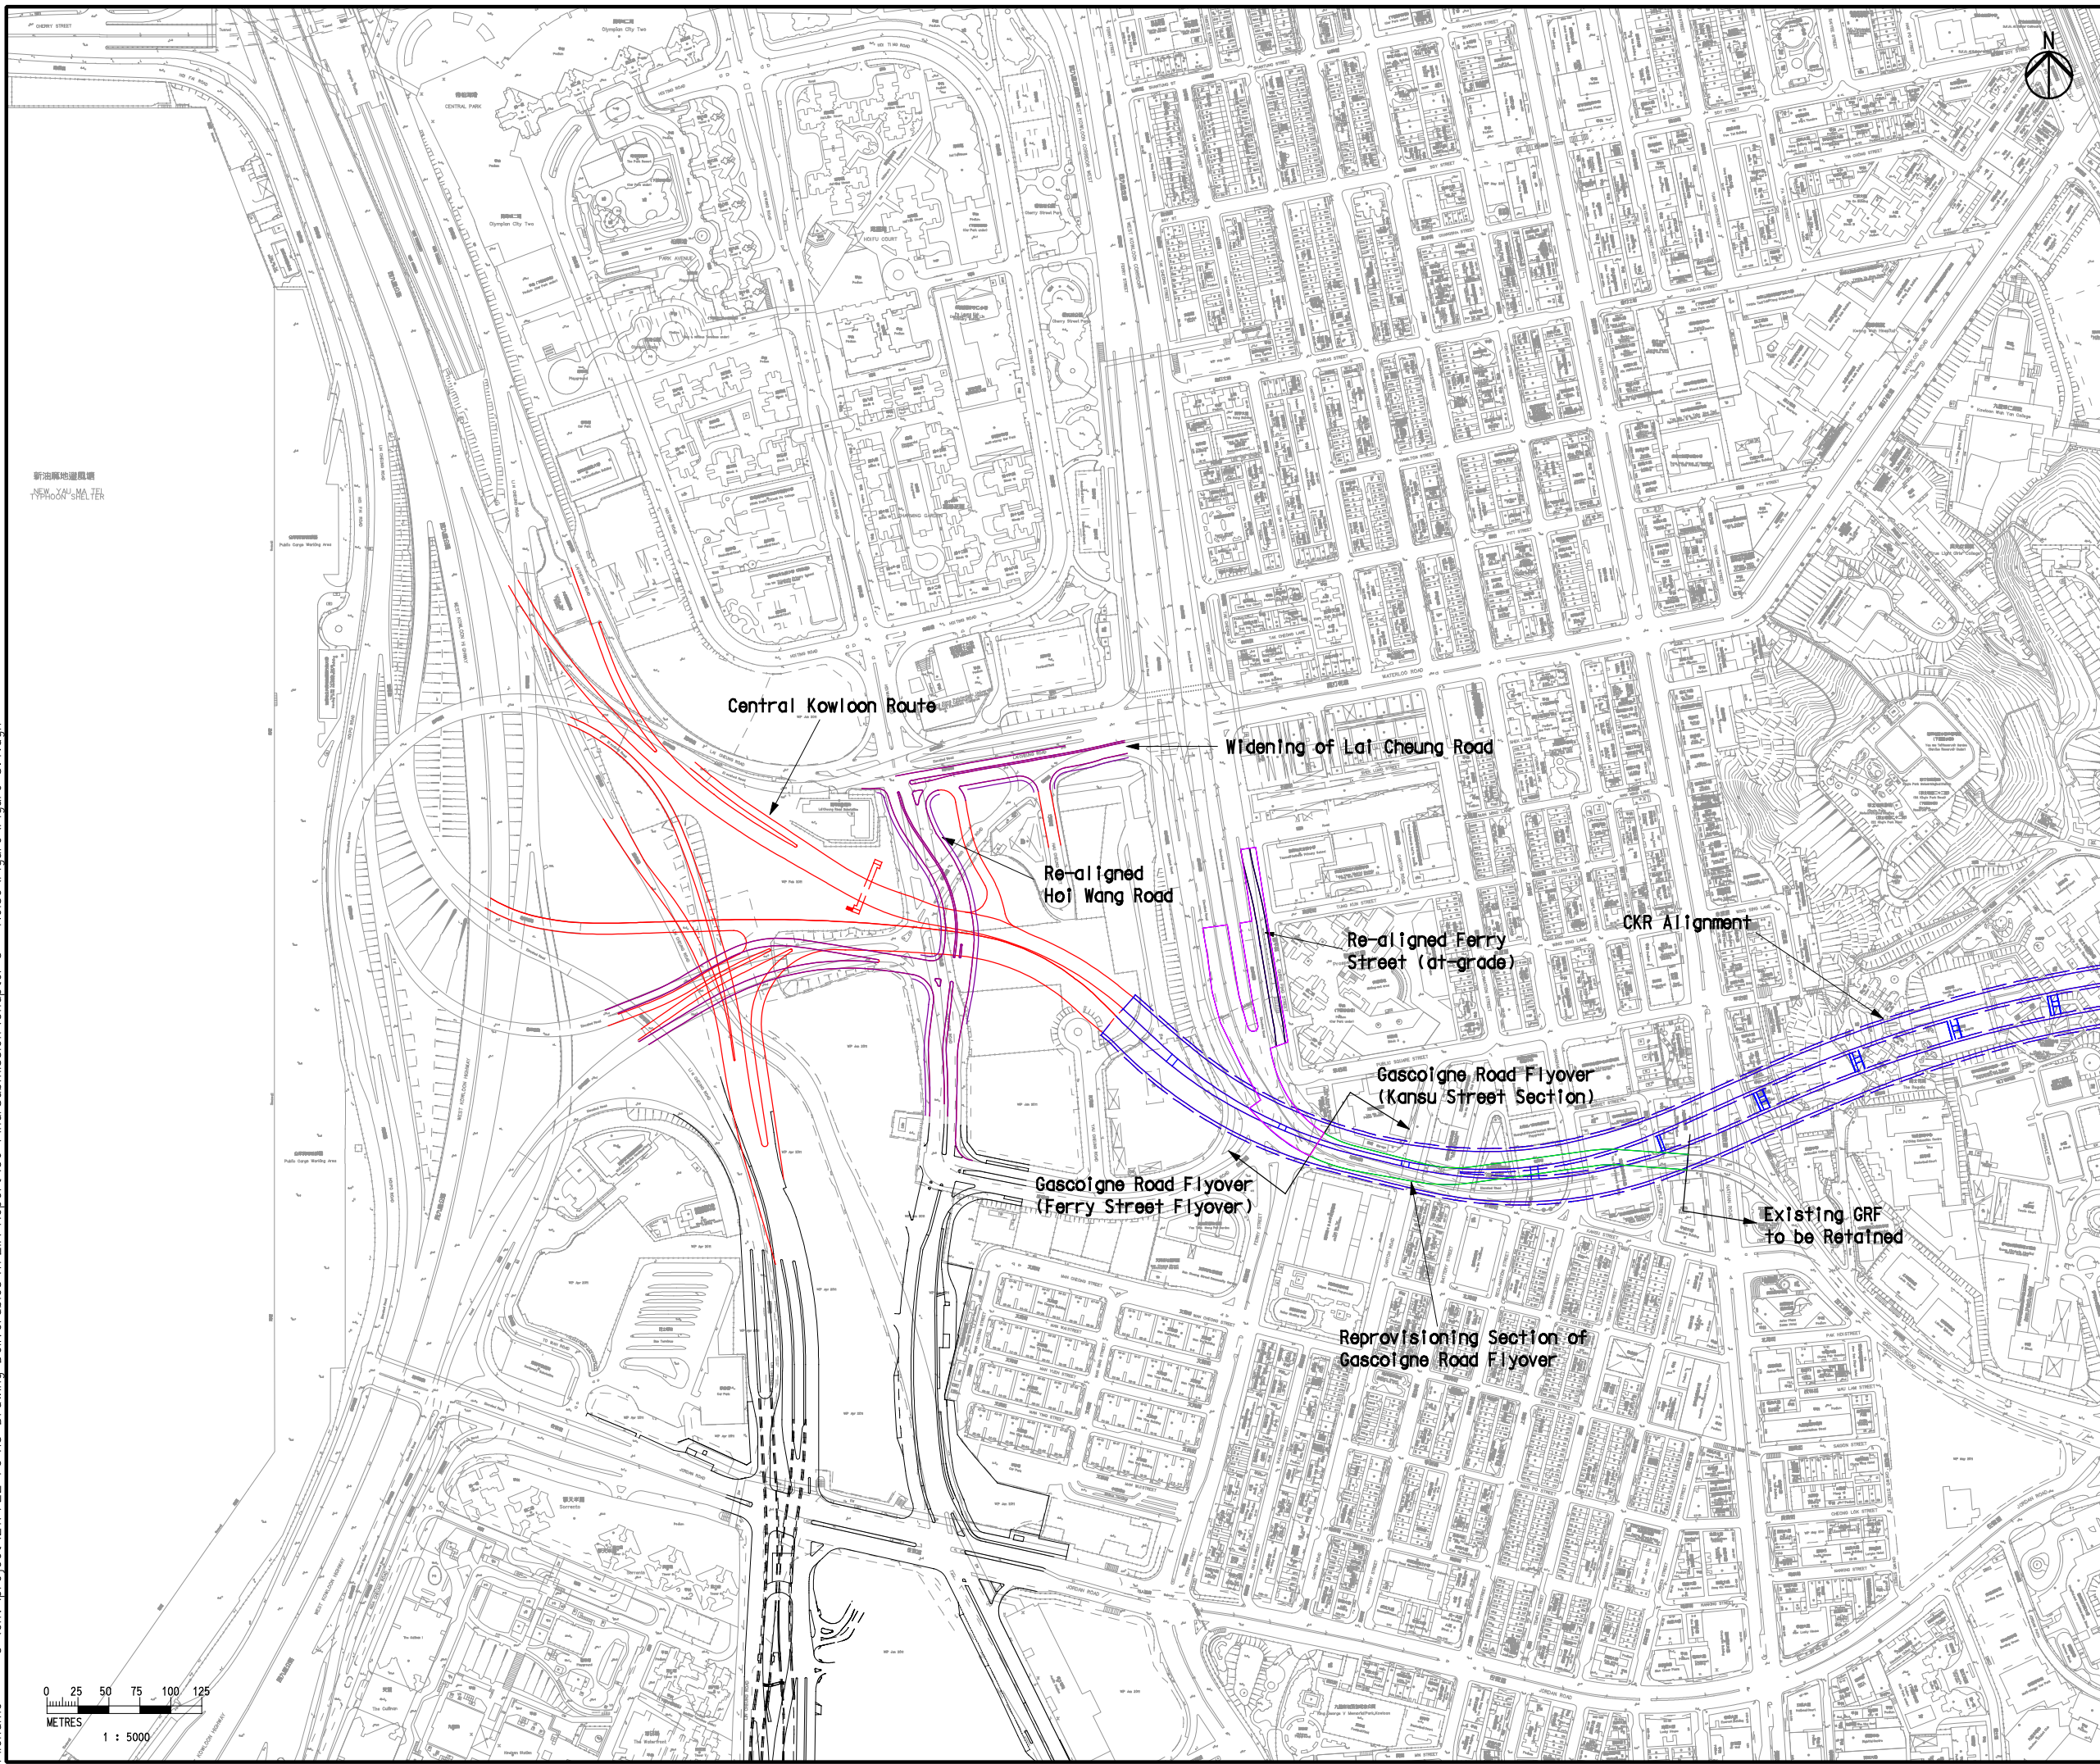

Legend

- CKR (Tunnel)
- CKR (at-grade / viaduct)
- Re-Aligned Hoi Wang Road
- Widening of Lai Cheung Road
- Gascoigne Road Flyover (Ferry Street Section)
- Reprovisioning Section of Gascoigne Road Flyover (Kansu Street Section)
- Road Works for West Kowloon (By other Project Proponent)

F	SIXTH ISSUE	GL	01/13
E	FIFTH ISSUE	GL	12/12
D	FOURTH ISSUE	GL	09/12
C	THIRD ISSUE	GL	06/12
B	SECOND ISSUE	GL	05/12
A	FIRST ISSUE	GL	12/11
Rev	Description	By	Date

Consultant

ARUP **Mott MacDonald**

Project title
Agreement No. CE 43/2010 (HY)
Central Kowloon Route - Design and Construction

Drawing title
Location of Project Road (West Portion)

Drawing no. Figure 5.4		Rev. F	
Drawn GL	Date 01/13	Checked FC	Approved ST
Scale 1:5000 ON A3		Status PRELIMINARY	

COPYRIGHT RESERVED

路政署
HIGHWAYS DEPARTMENT
 主要工程管理处
 MAJOR WORKS PROJECT MANAGEMENT OFFICE

