


Printed by : 2/24/2013  
 Filename : G:\env\project\217722-70\13 Drawing Deliverables\11 EIA Report\06 Final Submission\Chapter 5 - Noise\Figure\Figure 5.5.dgn

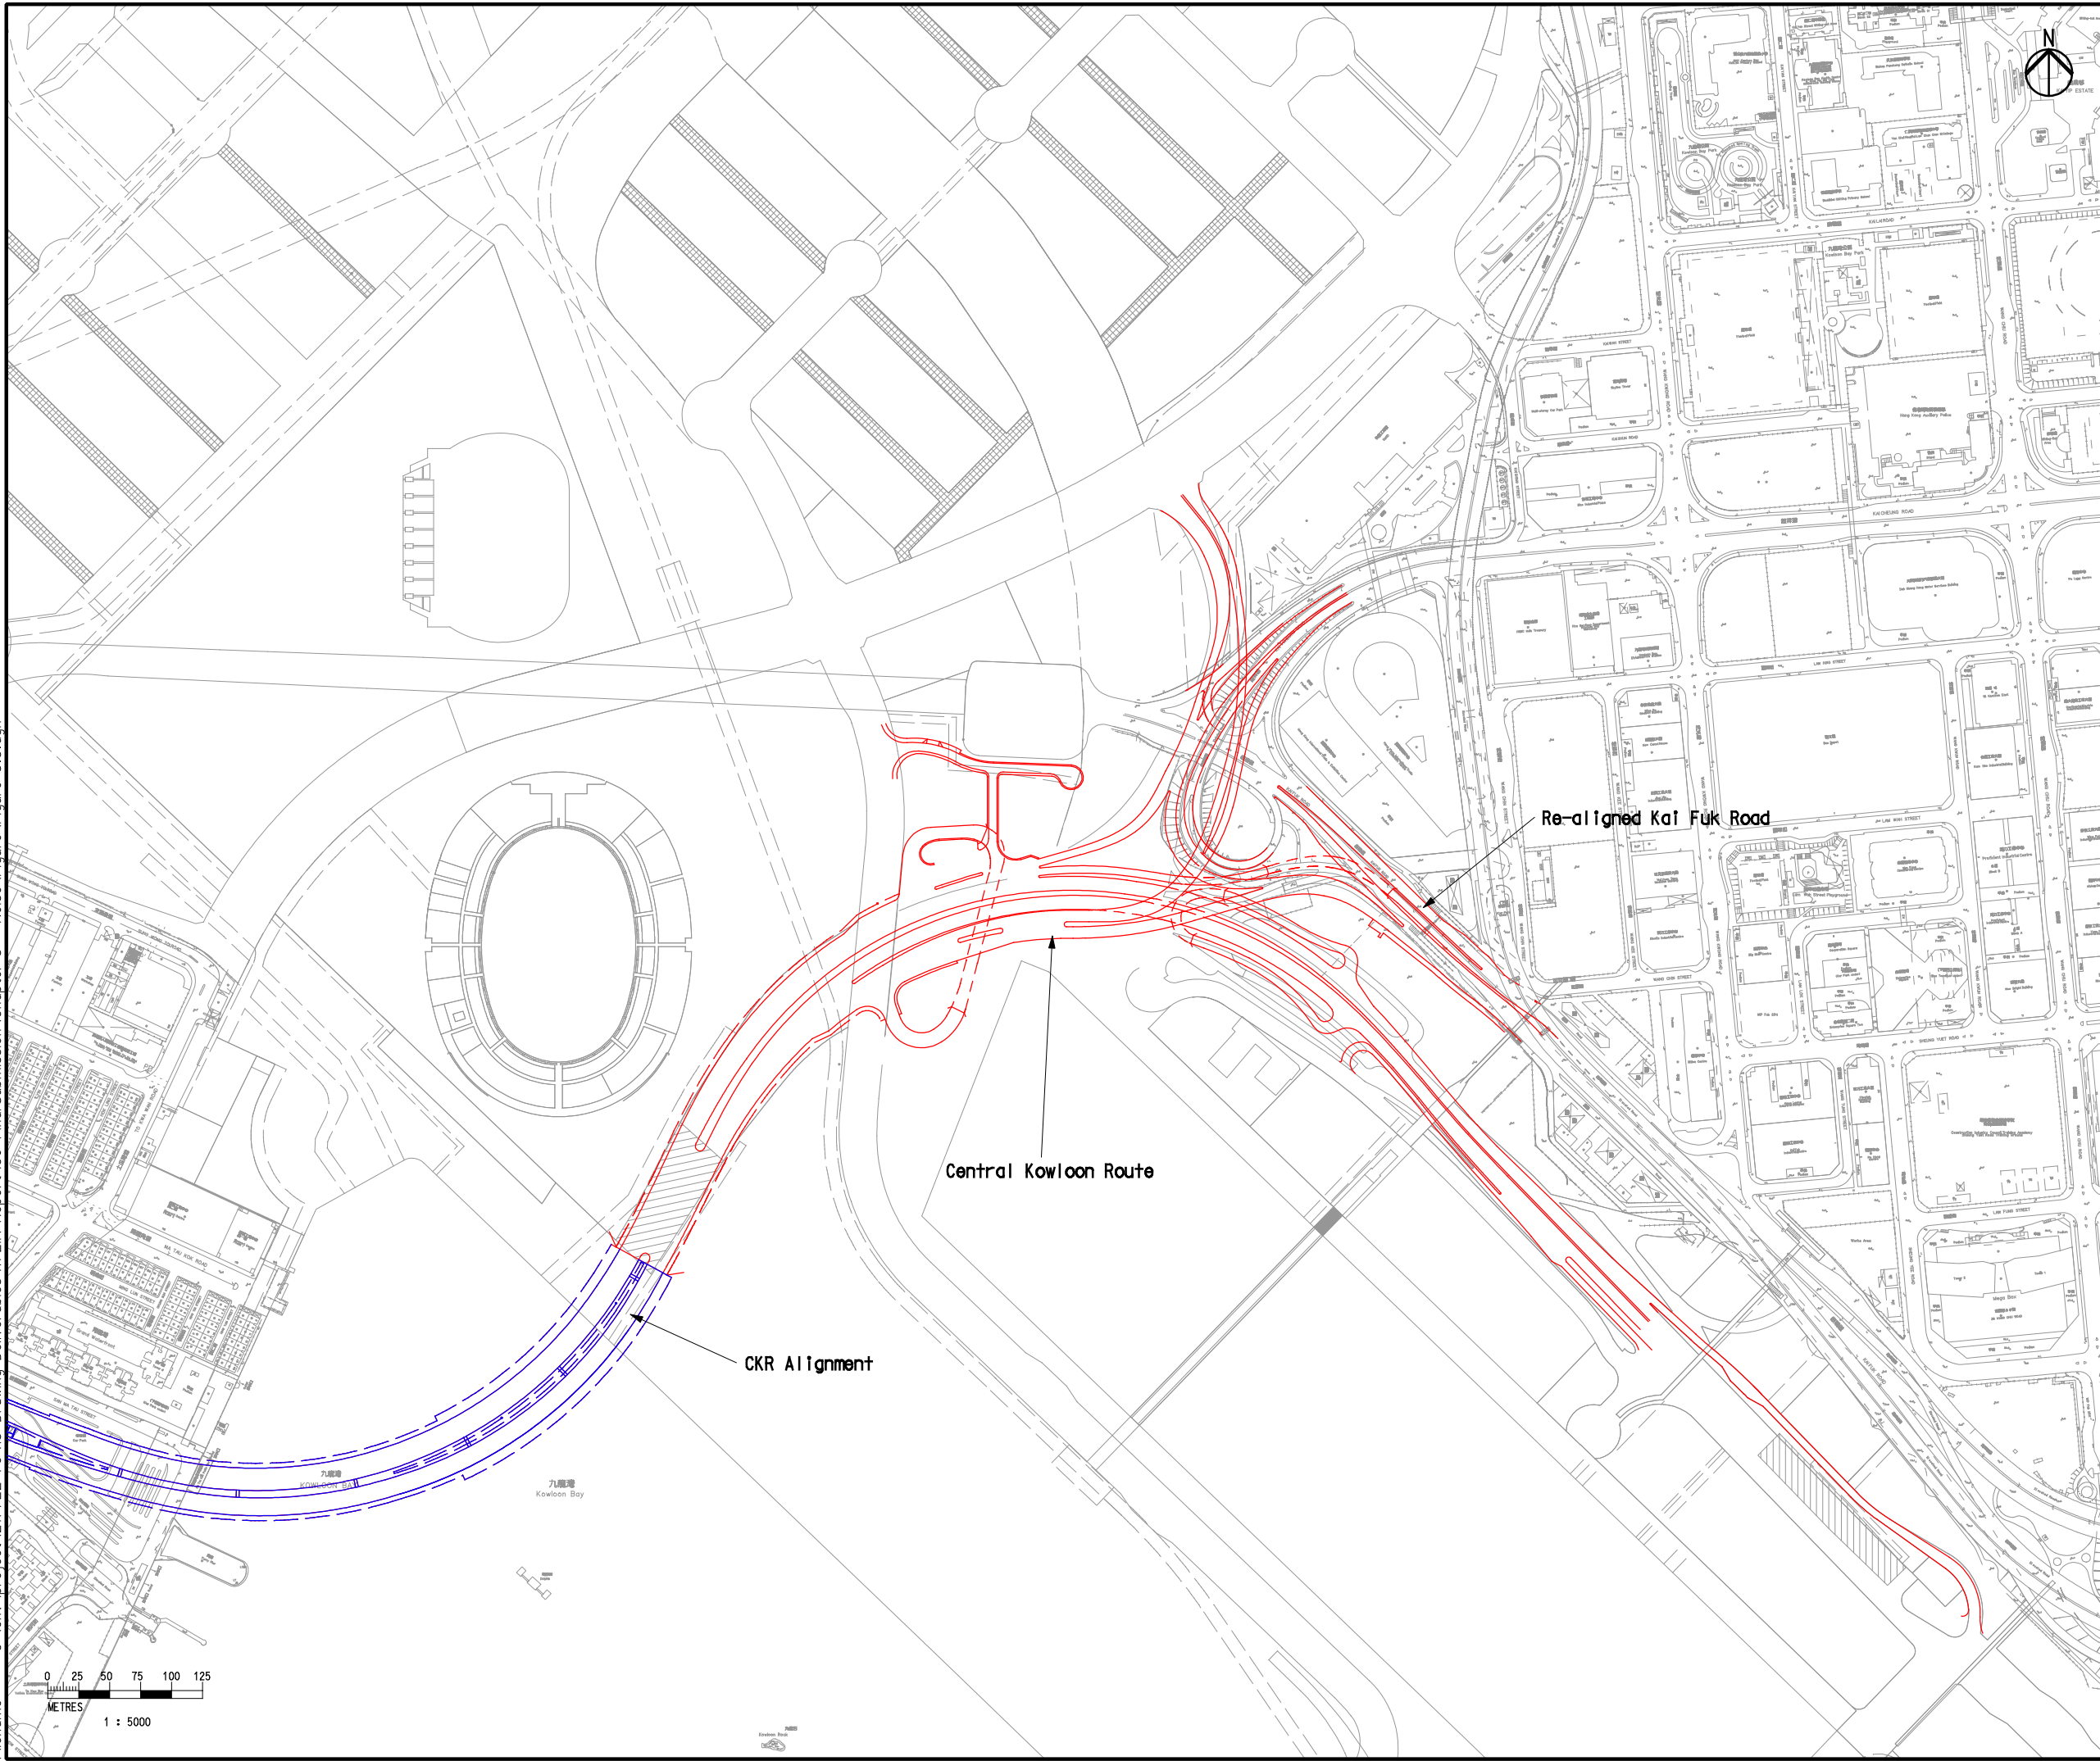

Legend

- CKR (Tunnel)
- CKR (at-grade / viaduct)

E	FIFTH ISSUE	GL	12/12
D	FOURTH ISSUE	GL	09/12
C	THIRD ISSUE	GL	06/12
B	SECOND ISSUE	GL	05/12
A	FIRST ISSUE	GL	12/11
Rev	Description	By	Date

Consultant

**ARUP**

Project title  
**Agreement No. CE 43/2010 (HY)**  
**Central Kowloon Route -  
 Design and Construction**

Drawing title  
**Location of Project Road  
 (East Portion)**

Drawing no. <b>Figure 5.5</b>		Rev. <b>E</b>	
Drawn GL	Date 12/12	Checked FC	Approved ST
Scale 1:5000 ON A3		Status <b>PRELIMINARY</b>	

COPYRIGHT RESERVED

**路政署  
 HIGHWAYS DEPARTMENT**  
 主要工程管理處  
 MAJOR WORKS PROJECT MANAGEMENT OFFICE