


Printed by : 12/16/2012
 Filename : G:\env\project\217722-70\13 Drawing Deliverables\11 EIA Report\05 Final\Chapter 5 - Noise\Figure\Figure 5.6a.dgn

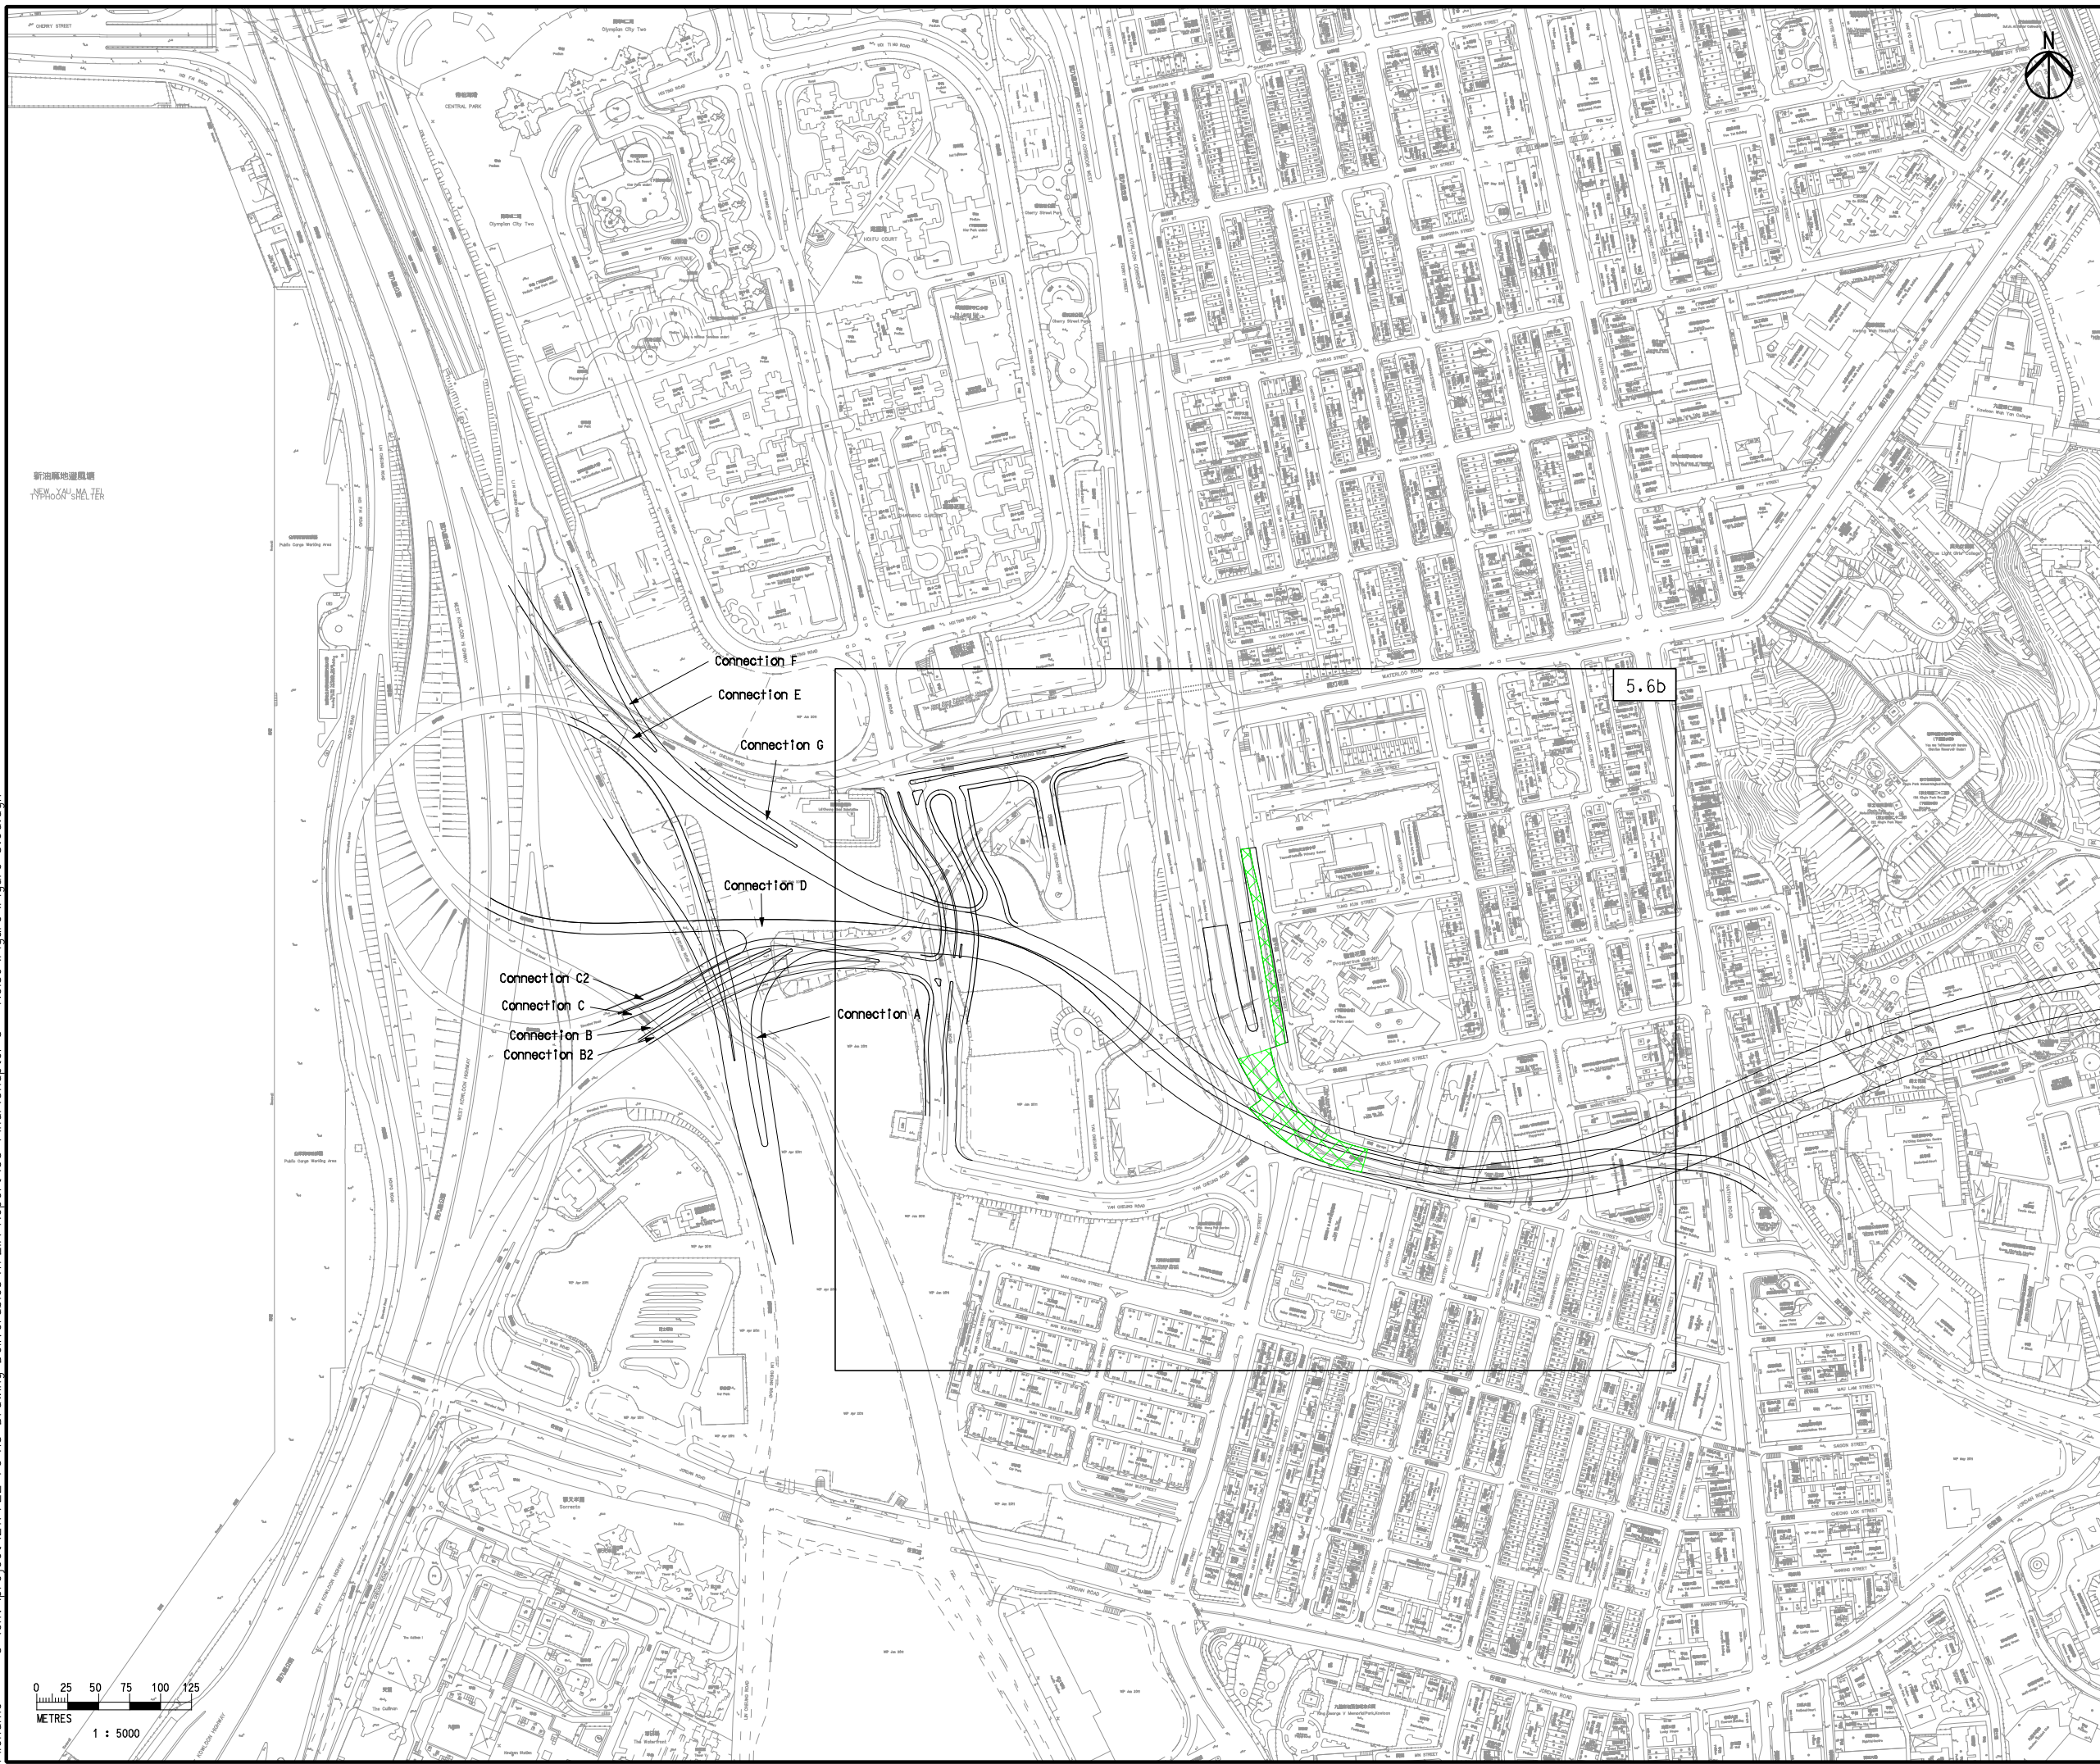

Legend

- CKR Alignment
- Low Noise Road Surfacing

Rev	Description	By	Date
D	FIFTH ISSUE	GL	12/12
C	THIRD ISSUE	GL	09/12
B	SECOND ISSUE	GL	06/12
A	FIRST ISSUE	GL	02/12

Consultant

Project title
Agreement No. CE 43/2010 (HY)
Central Kowloon Route - Design and Construction

Drawing title
Location of Proposed Noise Mitigation Measures for Road Traffic Noise (West Portion) (Sheet 1 of 5)

Drawing no. Figure 5.6a		Rev. D	
Drawn GL	Date 12/12	Checked FC	Approved ST
Scale 1:5000 ON A3	Status PRELIMINARY		

COPYRIGHT RESERVED

路政署
HIGHWAYS DEPARTMENT
 主要工程管理处
 MAJOR WORKS PROJECT MANAGEMENT OFFICE