



Opening at west

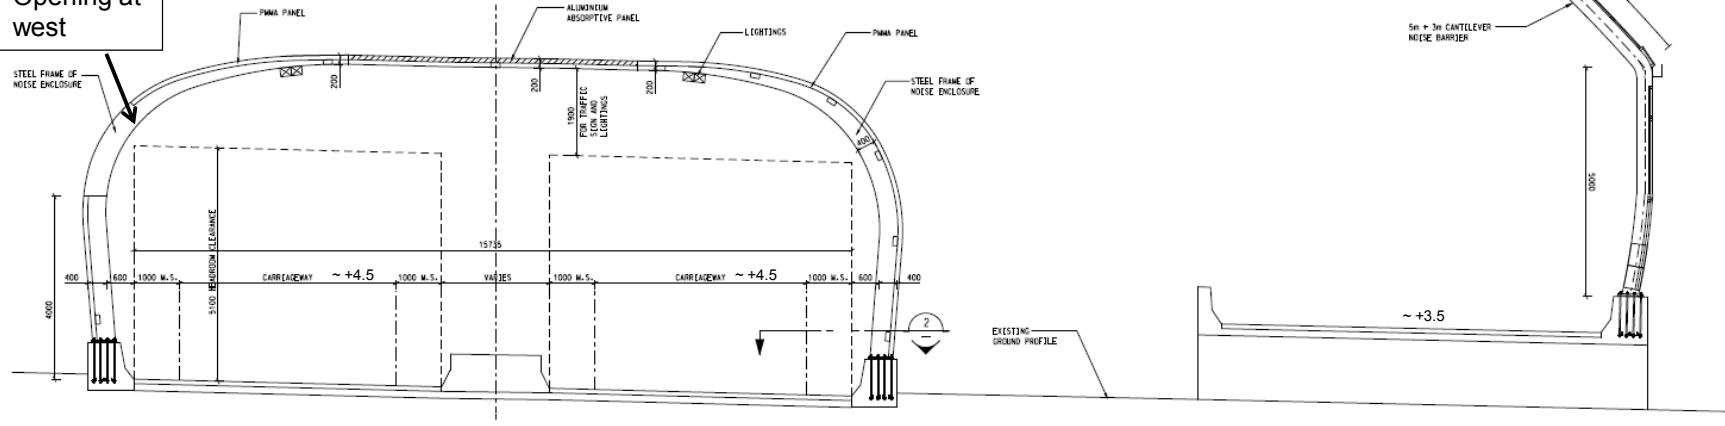


Section A - A

Note:  
The height of the parapet wall of the flyover is 0.8m.

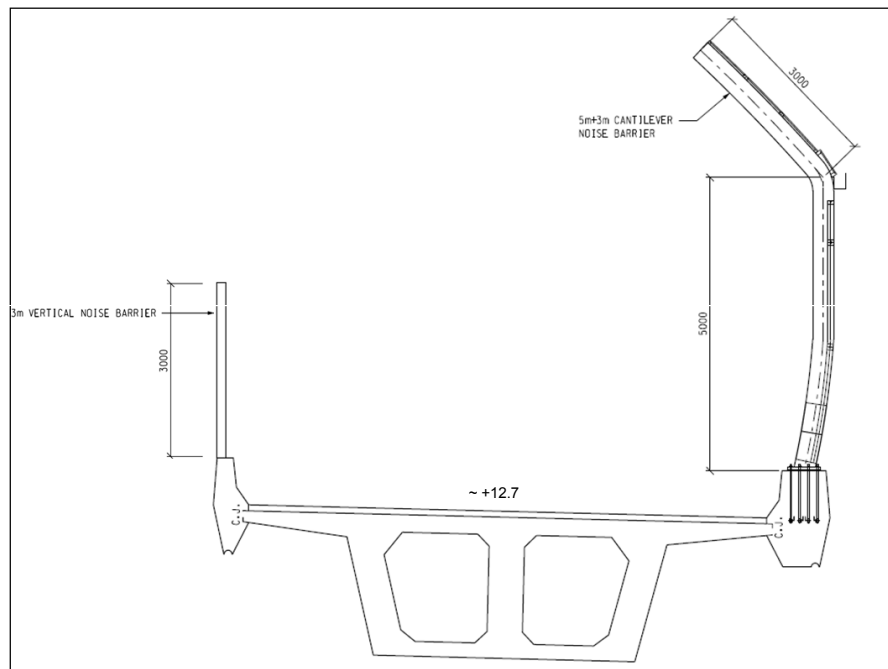

Section B - B

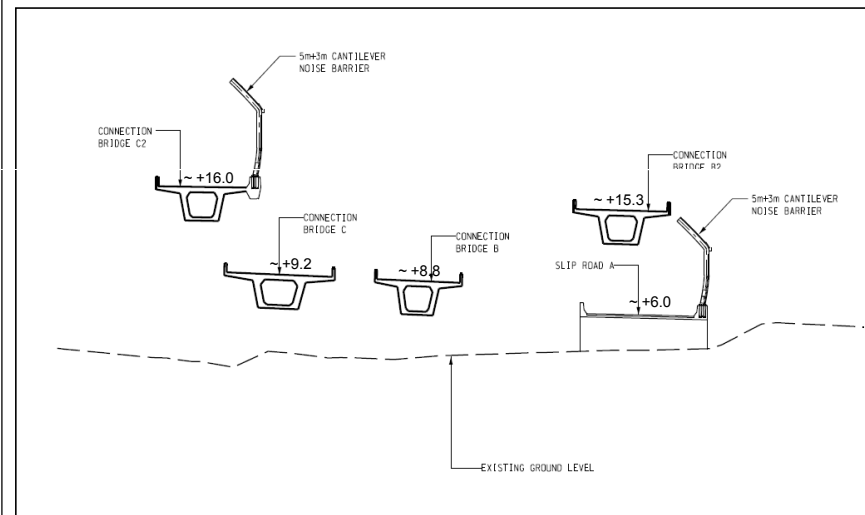

Section C - C

Rev	Description	By	Date
A	FIRST ISSUE	LT	12/11
Consultant			
Project title			
Agreement No. CE 43/2010 (HY)			
Central Kowloon Route - Design and Construction			
Drawing title			
Cross Section Drawings of Noise Mitigation Measures			
(Sheet 1 of 9)			
Drawing no. FIGURE 5.6f			Rev. A
Drawn	Date	Checked	Approved
EC	12/11	LT	FC
Scale	N.T.S.	Status	PRELIMINARY